


FHWA REG NO.	STATE	PROJECT NO.	YEAR	SHEET NO.	SHEETS
7	KANSAS	87N 0064-01	1997	129	130

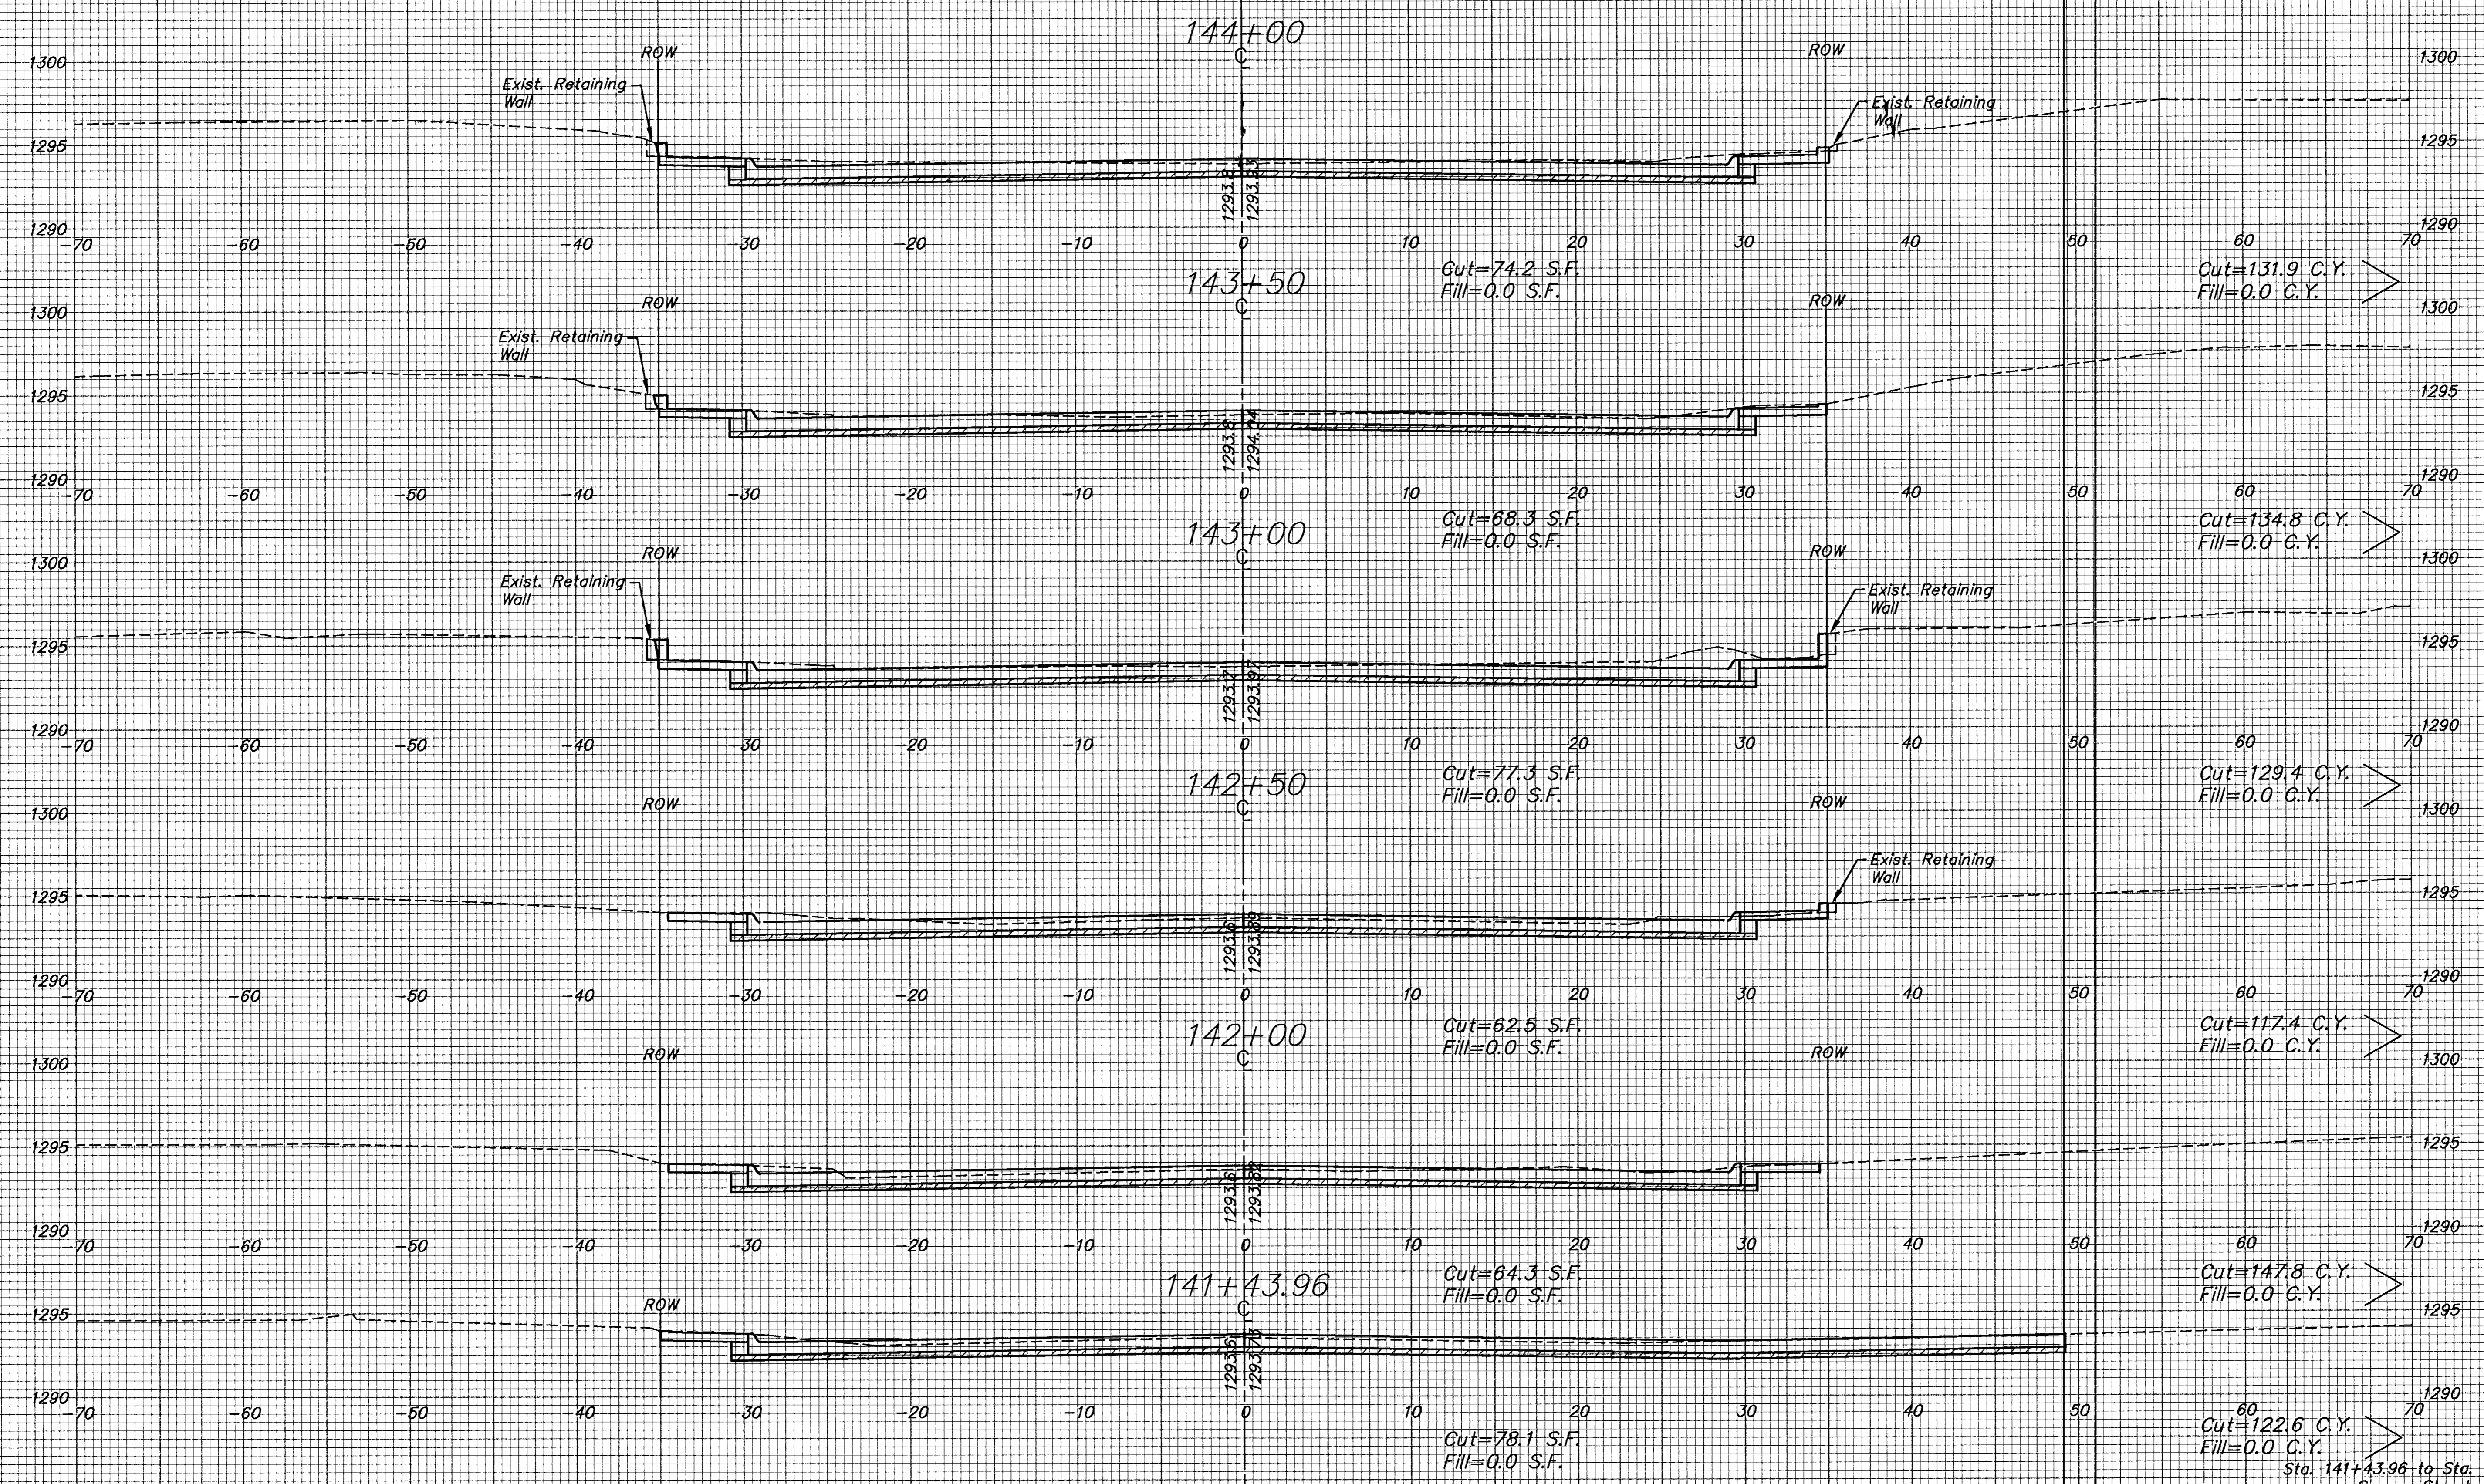

Sta. 141+43.96 to Sta. 144+00
Seneca Street
Horizontal Scale: 1" = 5'
Vertical Scale: 1" = 5'