


NOTE BOOK	TEMPLATE
NO.	AREAS
	AREAS
	AREAS

DSNR: BLB OPER: BJS SCALE: 1"=1.00
 Q:\2005\05060\000\XSECS\palmetto\05060-000-C-s005 06-13-2005 03:25:38 pm

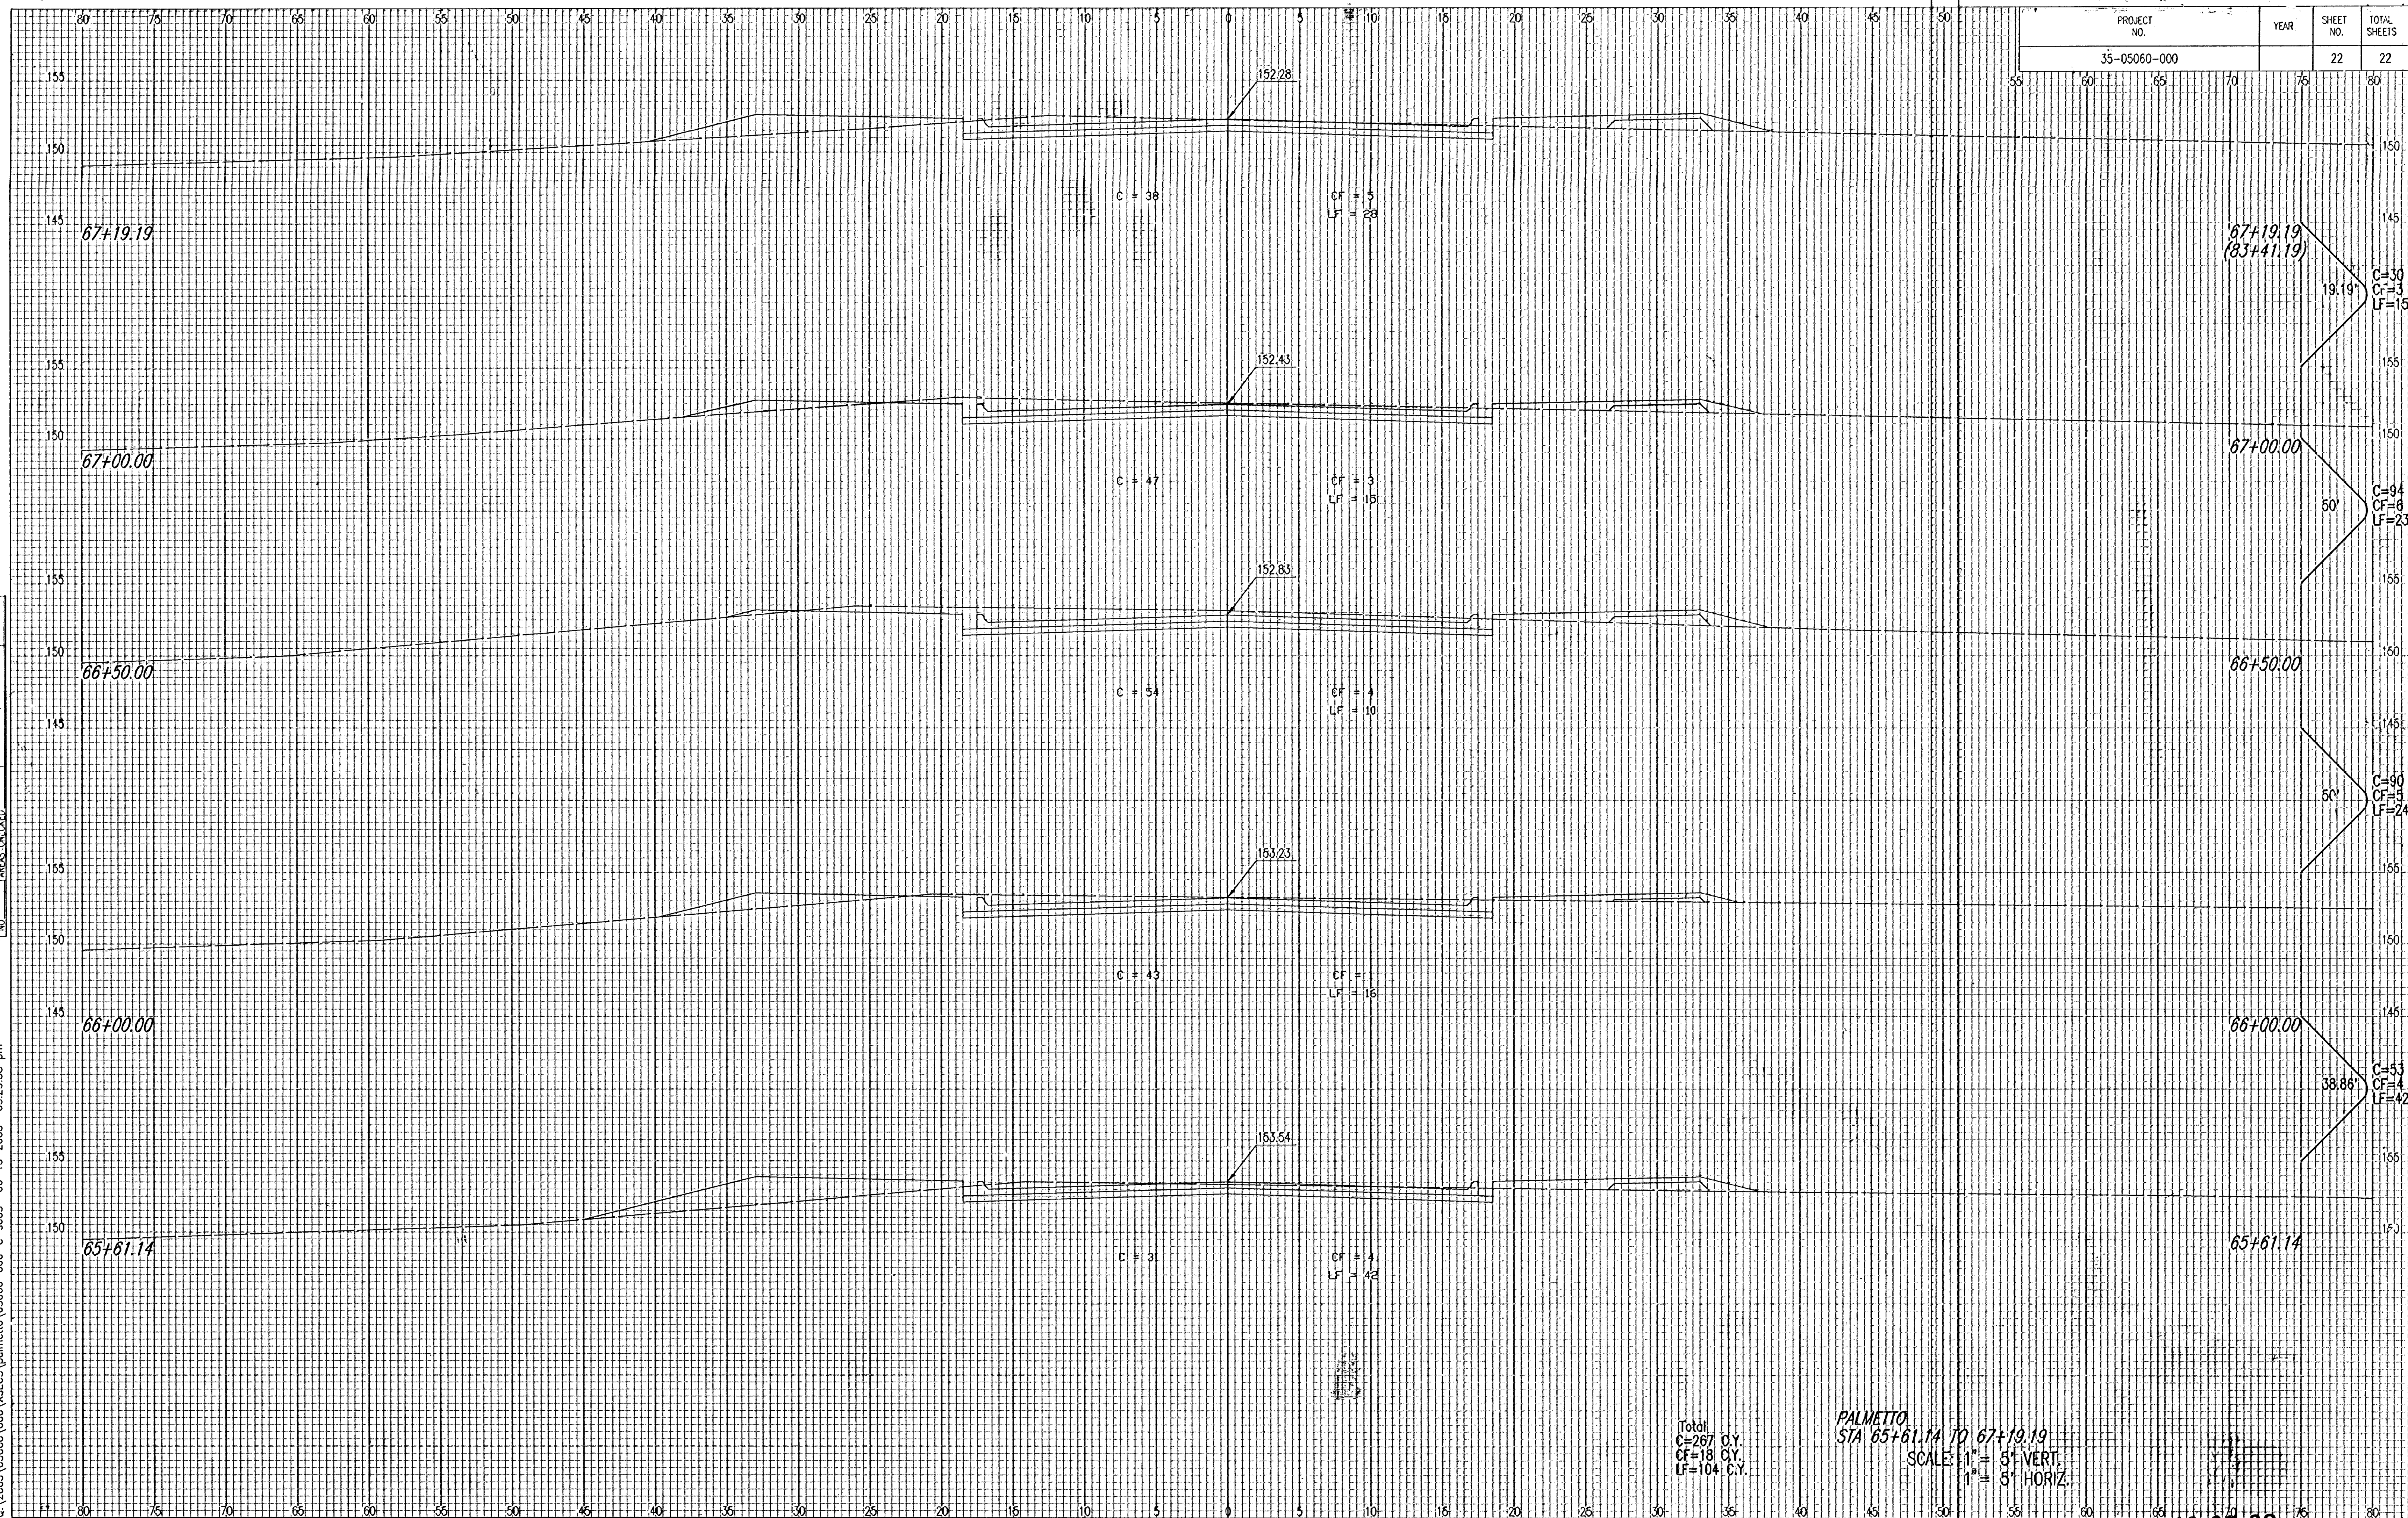

Total
 C=267 C.Y.
 CF=18 C.Y.
 LF=104 C.Y.

PALMETTO
 STA 65+61.14 TO 67+19.19
 SCALE: 1" = 5' VERT.
 1" = 5' HORIZ.

50-10-05-03