


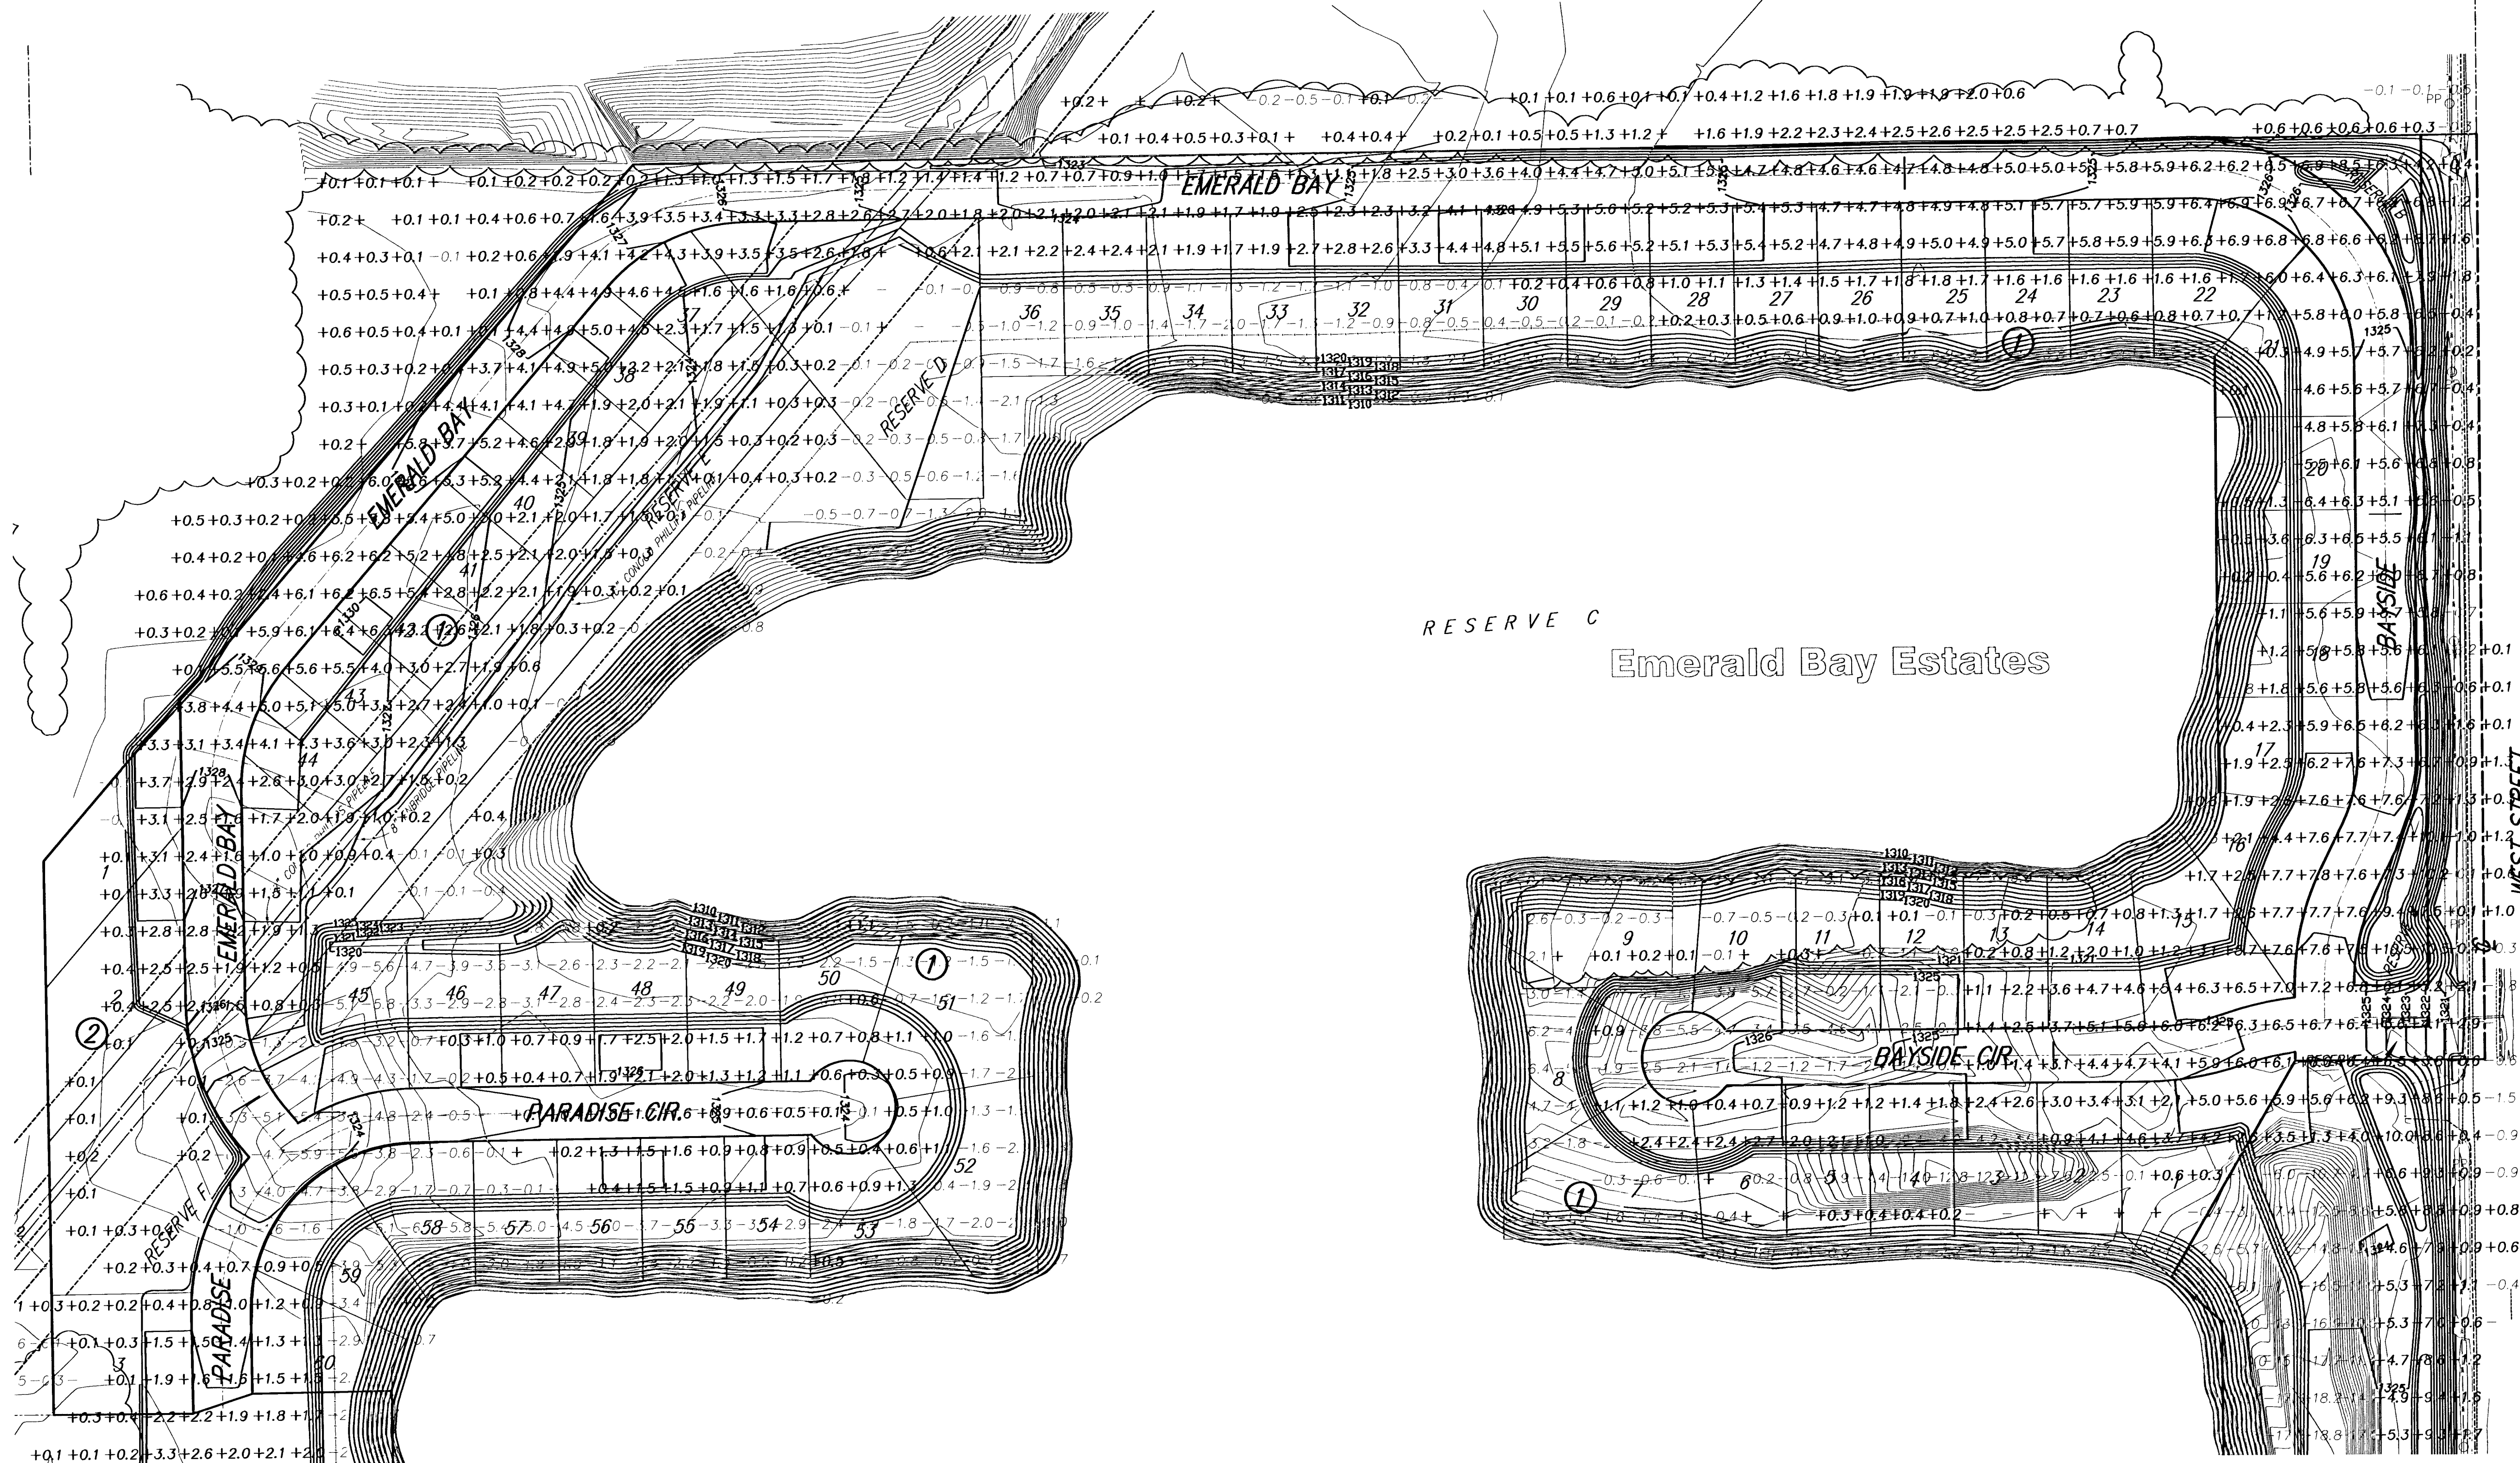


SCALE: 1" = 60'



NOTE: STREET R/W LOCATED WITHIN EMERALD BAY ESTATES WILL BE CUT TO SUBGRADE FOR THE PROPOSED STREETS. THE CIRCULATION IS INCLUDED IN THE SITE EARTHWORK TOTALS IN THESE PLANS.

For Contractor Information Only

Emerald Bay Estates
Mass Grading
WICHITA, KANSAS

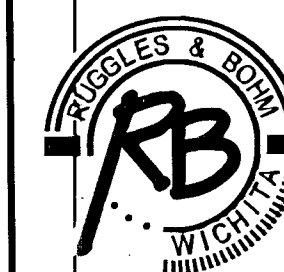

Ruggles & Bohm, P.A.
Engineering, Surveying, Land Planning

924 North Main
Wichita, Kansas 67203
www.rbkansas.com

(316) 264-8008
(316) 264-4621 fax
E-mail: info@rbkansas.com

DRAWING FILE
POND [Site Grading 01]

PROJECT NUMBER
468-84140

DESIGN AML	NO JOB 2002
DRAWN AML	
REVIEW	
UTILITY	
DATE Dec. 22, 2009	SHEET 5 OF 16