


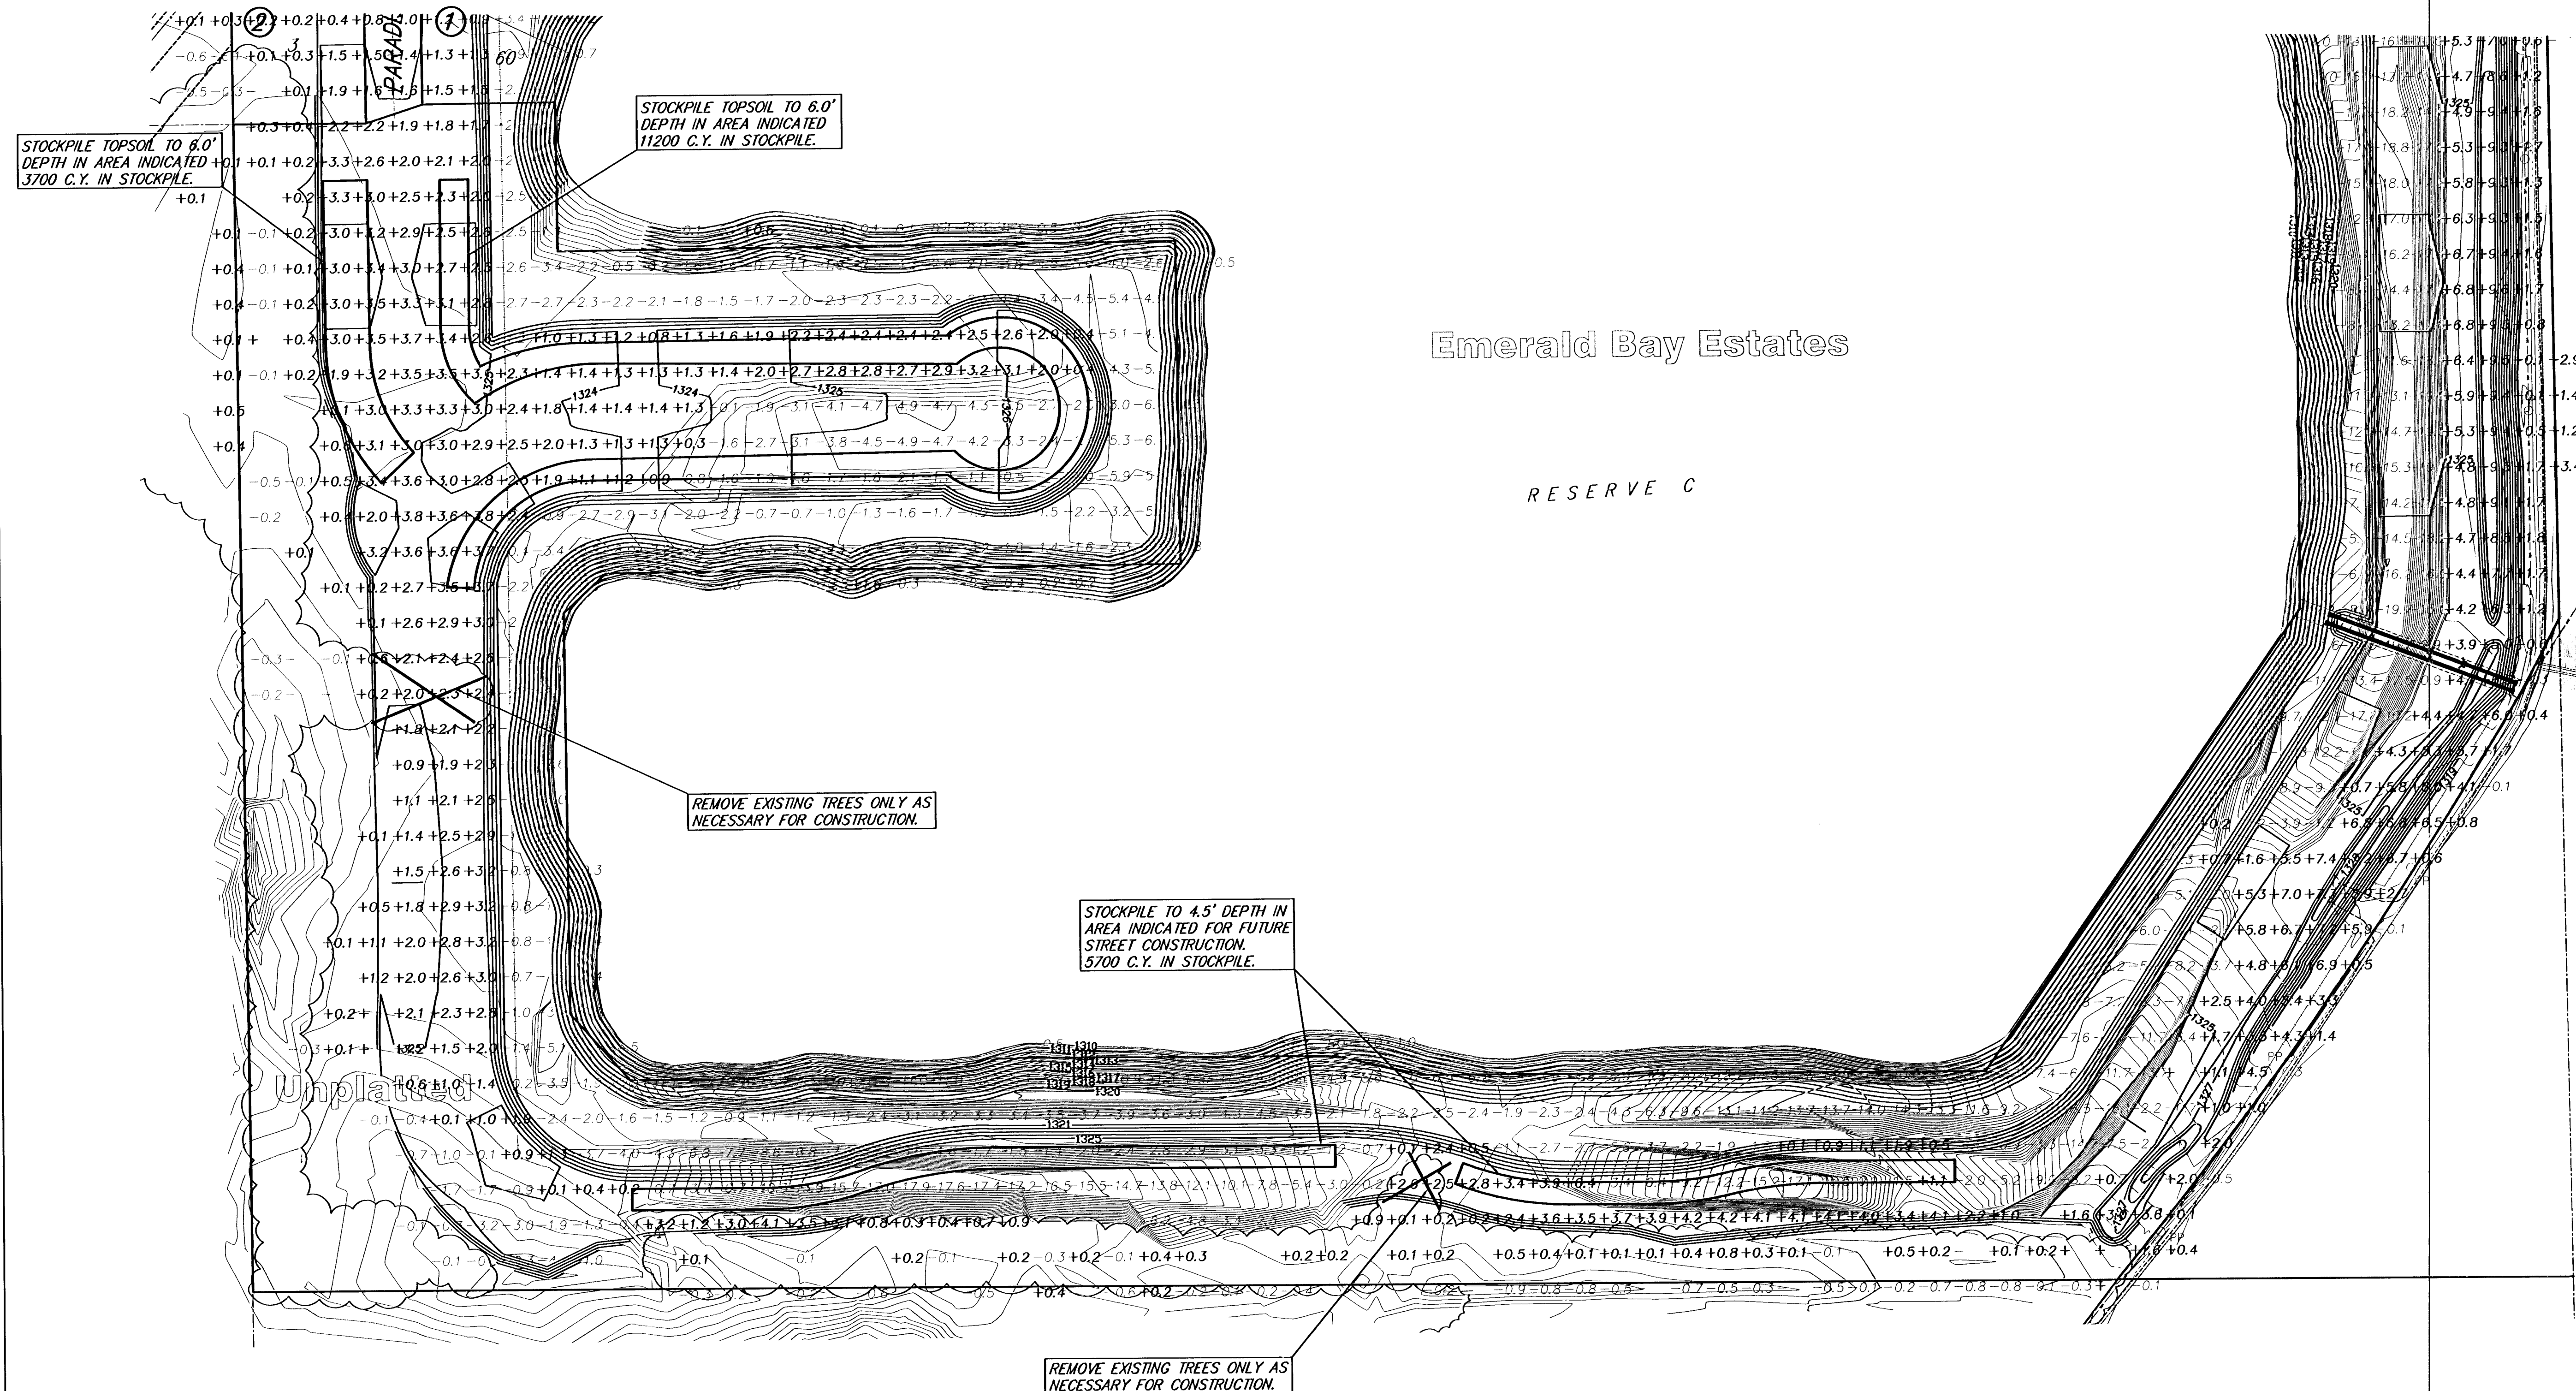

Emerald Bay Estates

RESERVE C




SCALE: 1" = 100'

SITE EARTHWORK TOTALS	
CUT	248540
FILL	223975 YDS
Net	24565 YDS CUT

For Contractor Information Only

Emerald Bay Estates
Site Earthwork
WICHITA, KANSAS

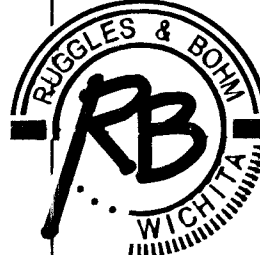

Ruggles & Bohm, P.A.
Engineering, Surveying, Land Planning
924 North Main
Wichita, Kansas 67203
www.rbkansas.com
(316) 264-8008
(316) 264-4621 fax
E-mail: info@rbkansas.com

DESIGN	AML	RB JOB 2022E	
DRAWN	AML		
REVIEW			
UTILITY			
DRAWING FILE	PROJECT NUMBER	DATE	16
POND [Site Grading 02]	468-84140	Jan. 18, 2005	