


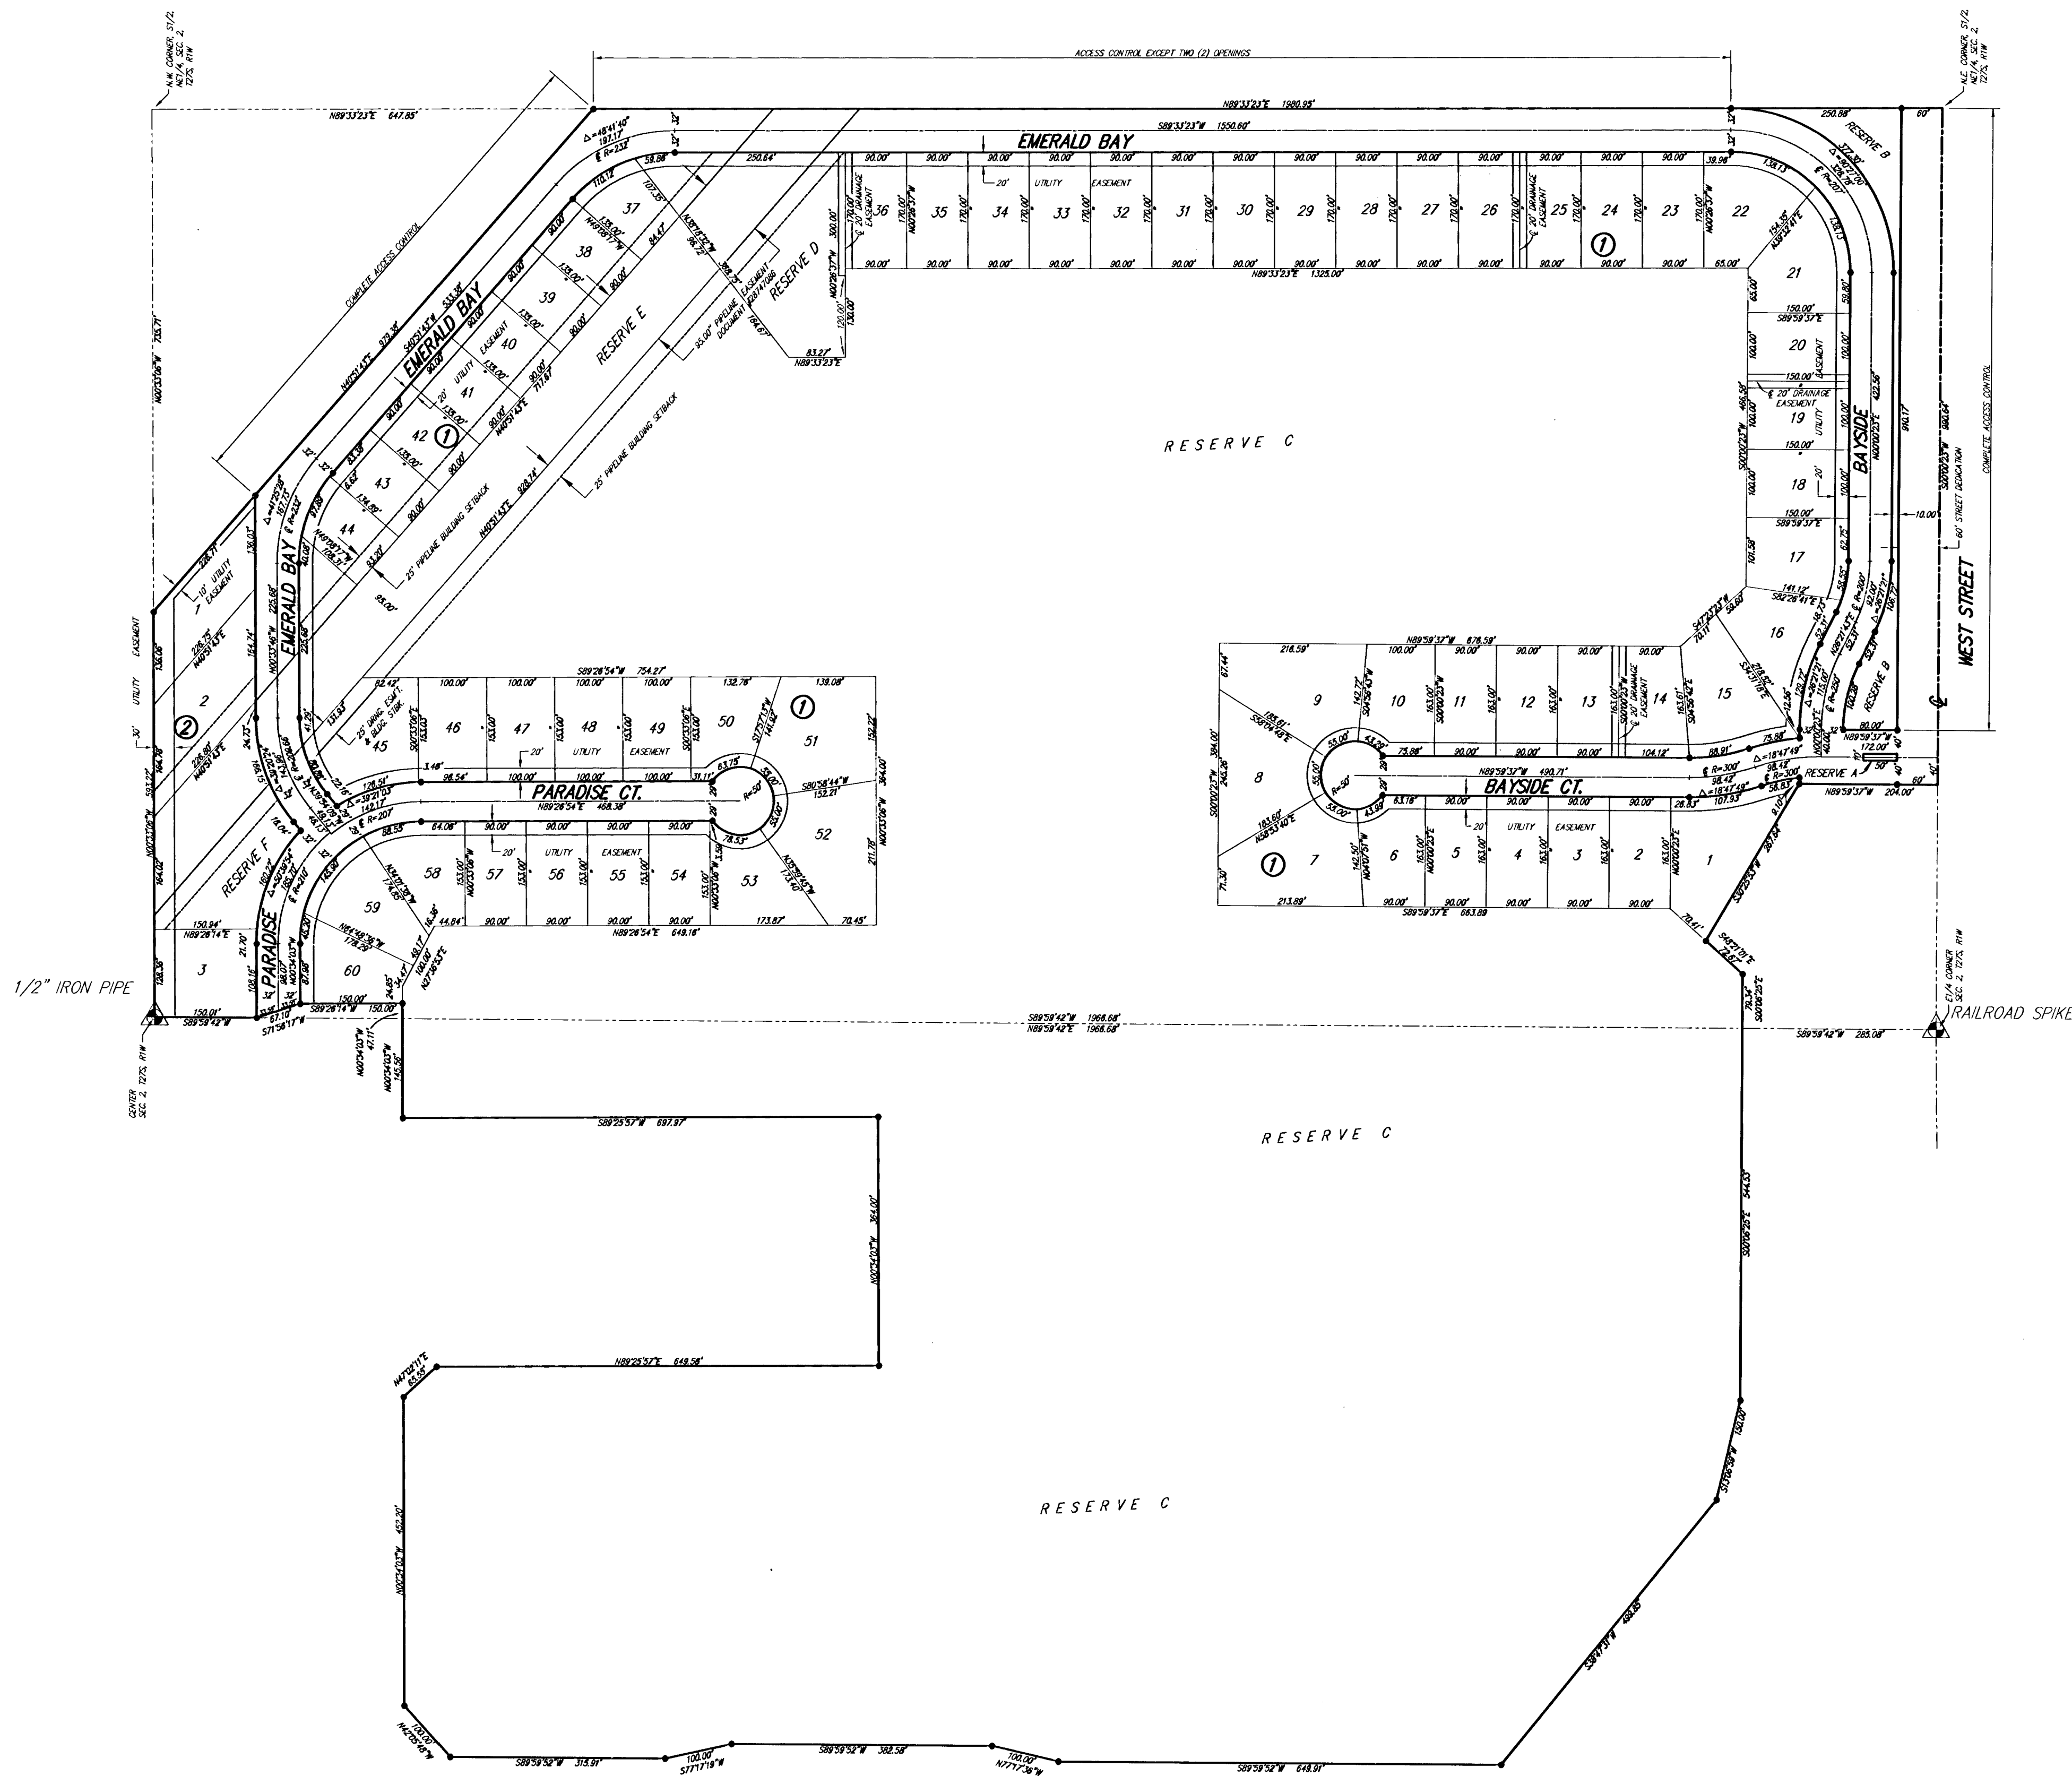

1" = 150'

MINIMUM BUILDING PAD ELEVATION FOR LOWEST OPENING INTO STRUCTURES		
BLOCK	LOT NO.'S	ELEVATION (N.G.V.D.)
1	1 - 60	1357.8

SETBACK LINES PER ZONING REGULATIONS

M = Measured
C = Calculated
A = Assumed

SURVEY MARKER LEGEND

- 1/2" IRON PIPE
- ⊠ RAILROAD SPIKE
- ⊞ 5"x5" CONCRETE MONUMENT WITH A 5/8" REBAR
- 5/8" REBAR W/ RUGGLES & BOHM CAP (SET)


BENCH MARK: CITY OF WICHITA BRASS DISK ON
THE NORTHWEST CORNER OF A.R.C.B.C., 0.75
MILES EAST OF HOOVER ON 21ST ST. NORTH
ELEV = 1321.62 M.S.L.

BENCH MARK: CITY OF WICHITA BRASS DISK TOP
OF HEADWALL OF R.C.B.C. UNDER WEST STREET,
NORTH OF 29TH ST. NORTH ON EAST SIDE OF WEST ST.
ELEV = 1321.80 M.S.L.

BENCH MARK: CITY OF WICHITA BRASS DISK AT
THE NORTHWEST CORNER OF HOOVER AND 21ST
ST. NORTH
ELEV = 1326.47 M.S.L.

BENCH MARK: CITY OF WICHITA BRASS DISK AT
THE SOUTHWEST CORNER OF HOOVER AND 29TH
ST. NORTH
ELEV = 1330.16 M.S.L.

Sawmill Creek Addition
PLAT
WICHITA, KANSAS

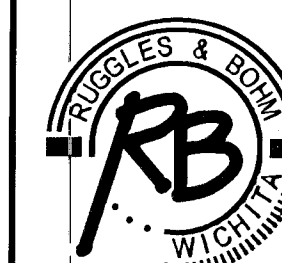

Ruggles & Bohm, P.A.
Engineering, Surveying, Land Planning
924 North Main (316) 284-8008
Wichita, Kansas 67203 (316) 284-4621 fax
www.rbkansas.com E-mail: info@rbkansas.com

DRAWING FILE
POND [plot]

PROJECT NUMBER
468-84140

DESIGN AML
DRAWN AML
REVIEW
UTILITY
DATE Jan. 18, 2005

SHEET 16
OF 16

58-01-04-04