


HAWTHORNE THIRD ADD.  
 PHASE 2 PAVING  
 CROSS SECTIONS

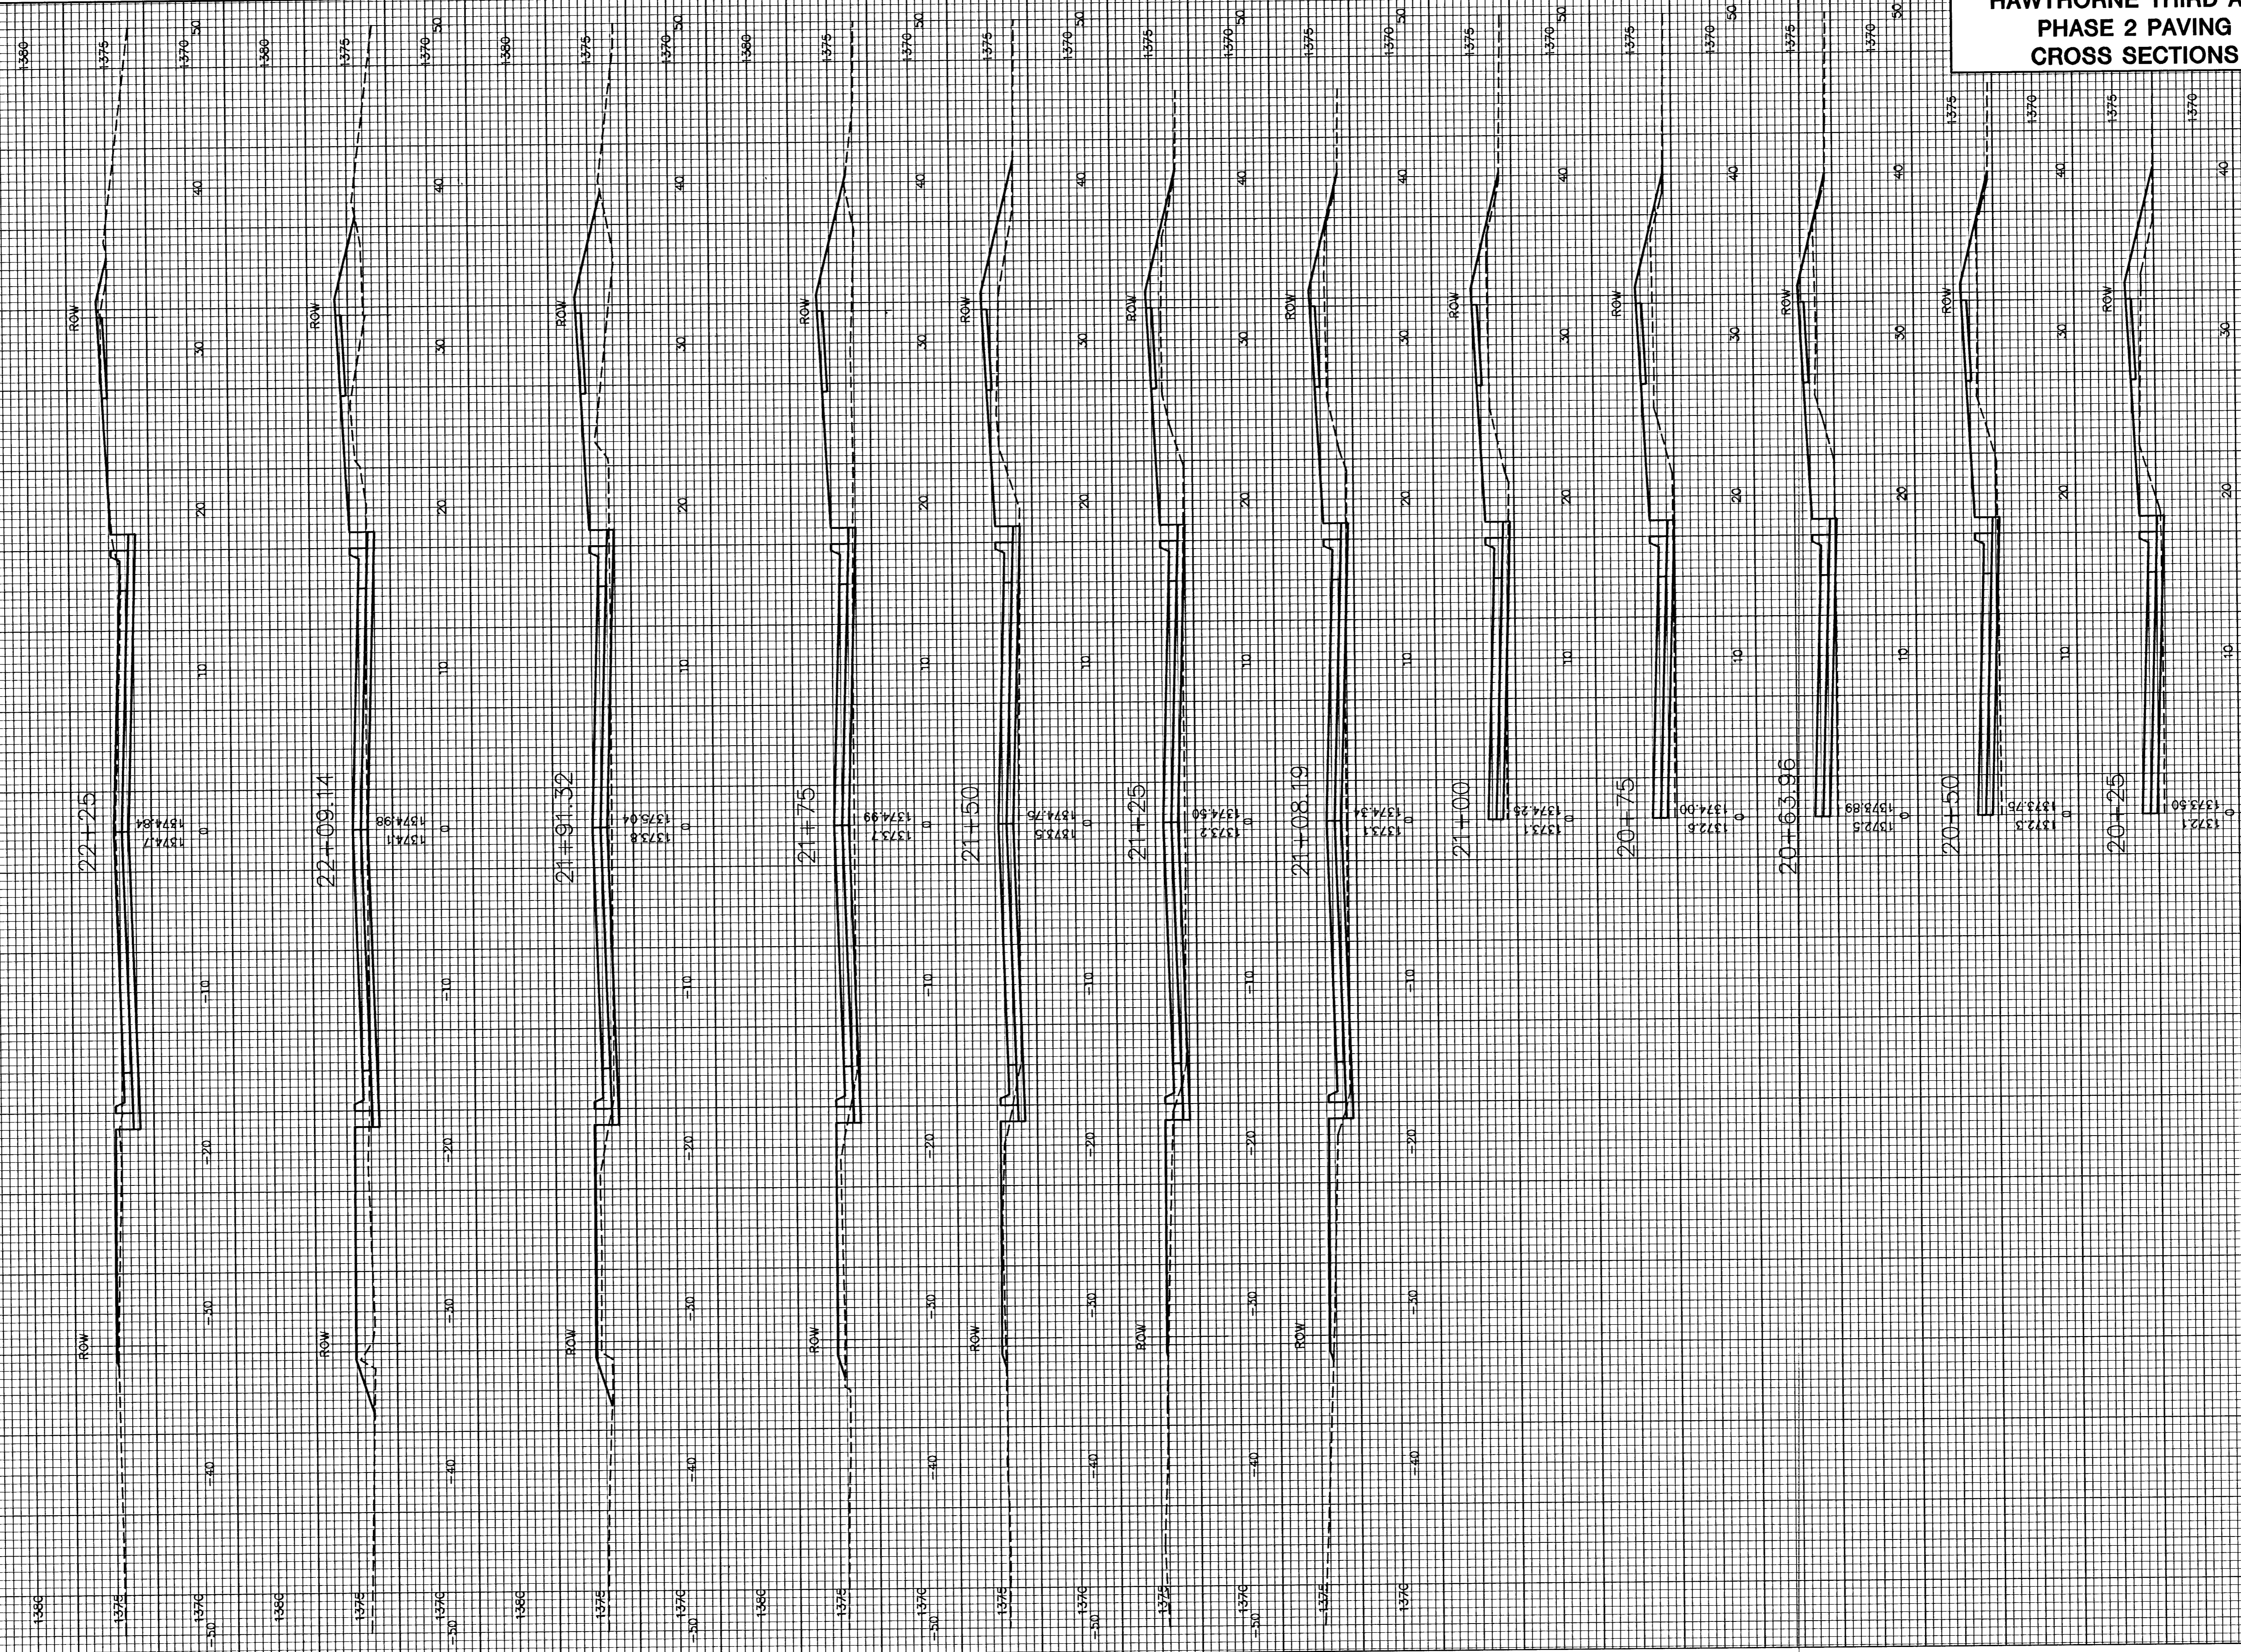

LOCH LOMOND