


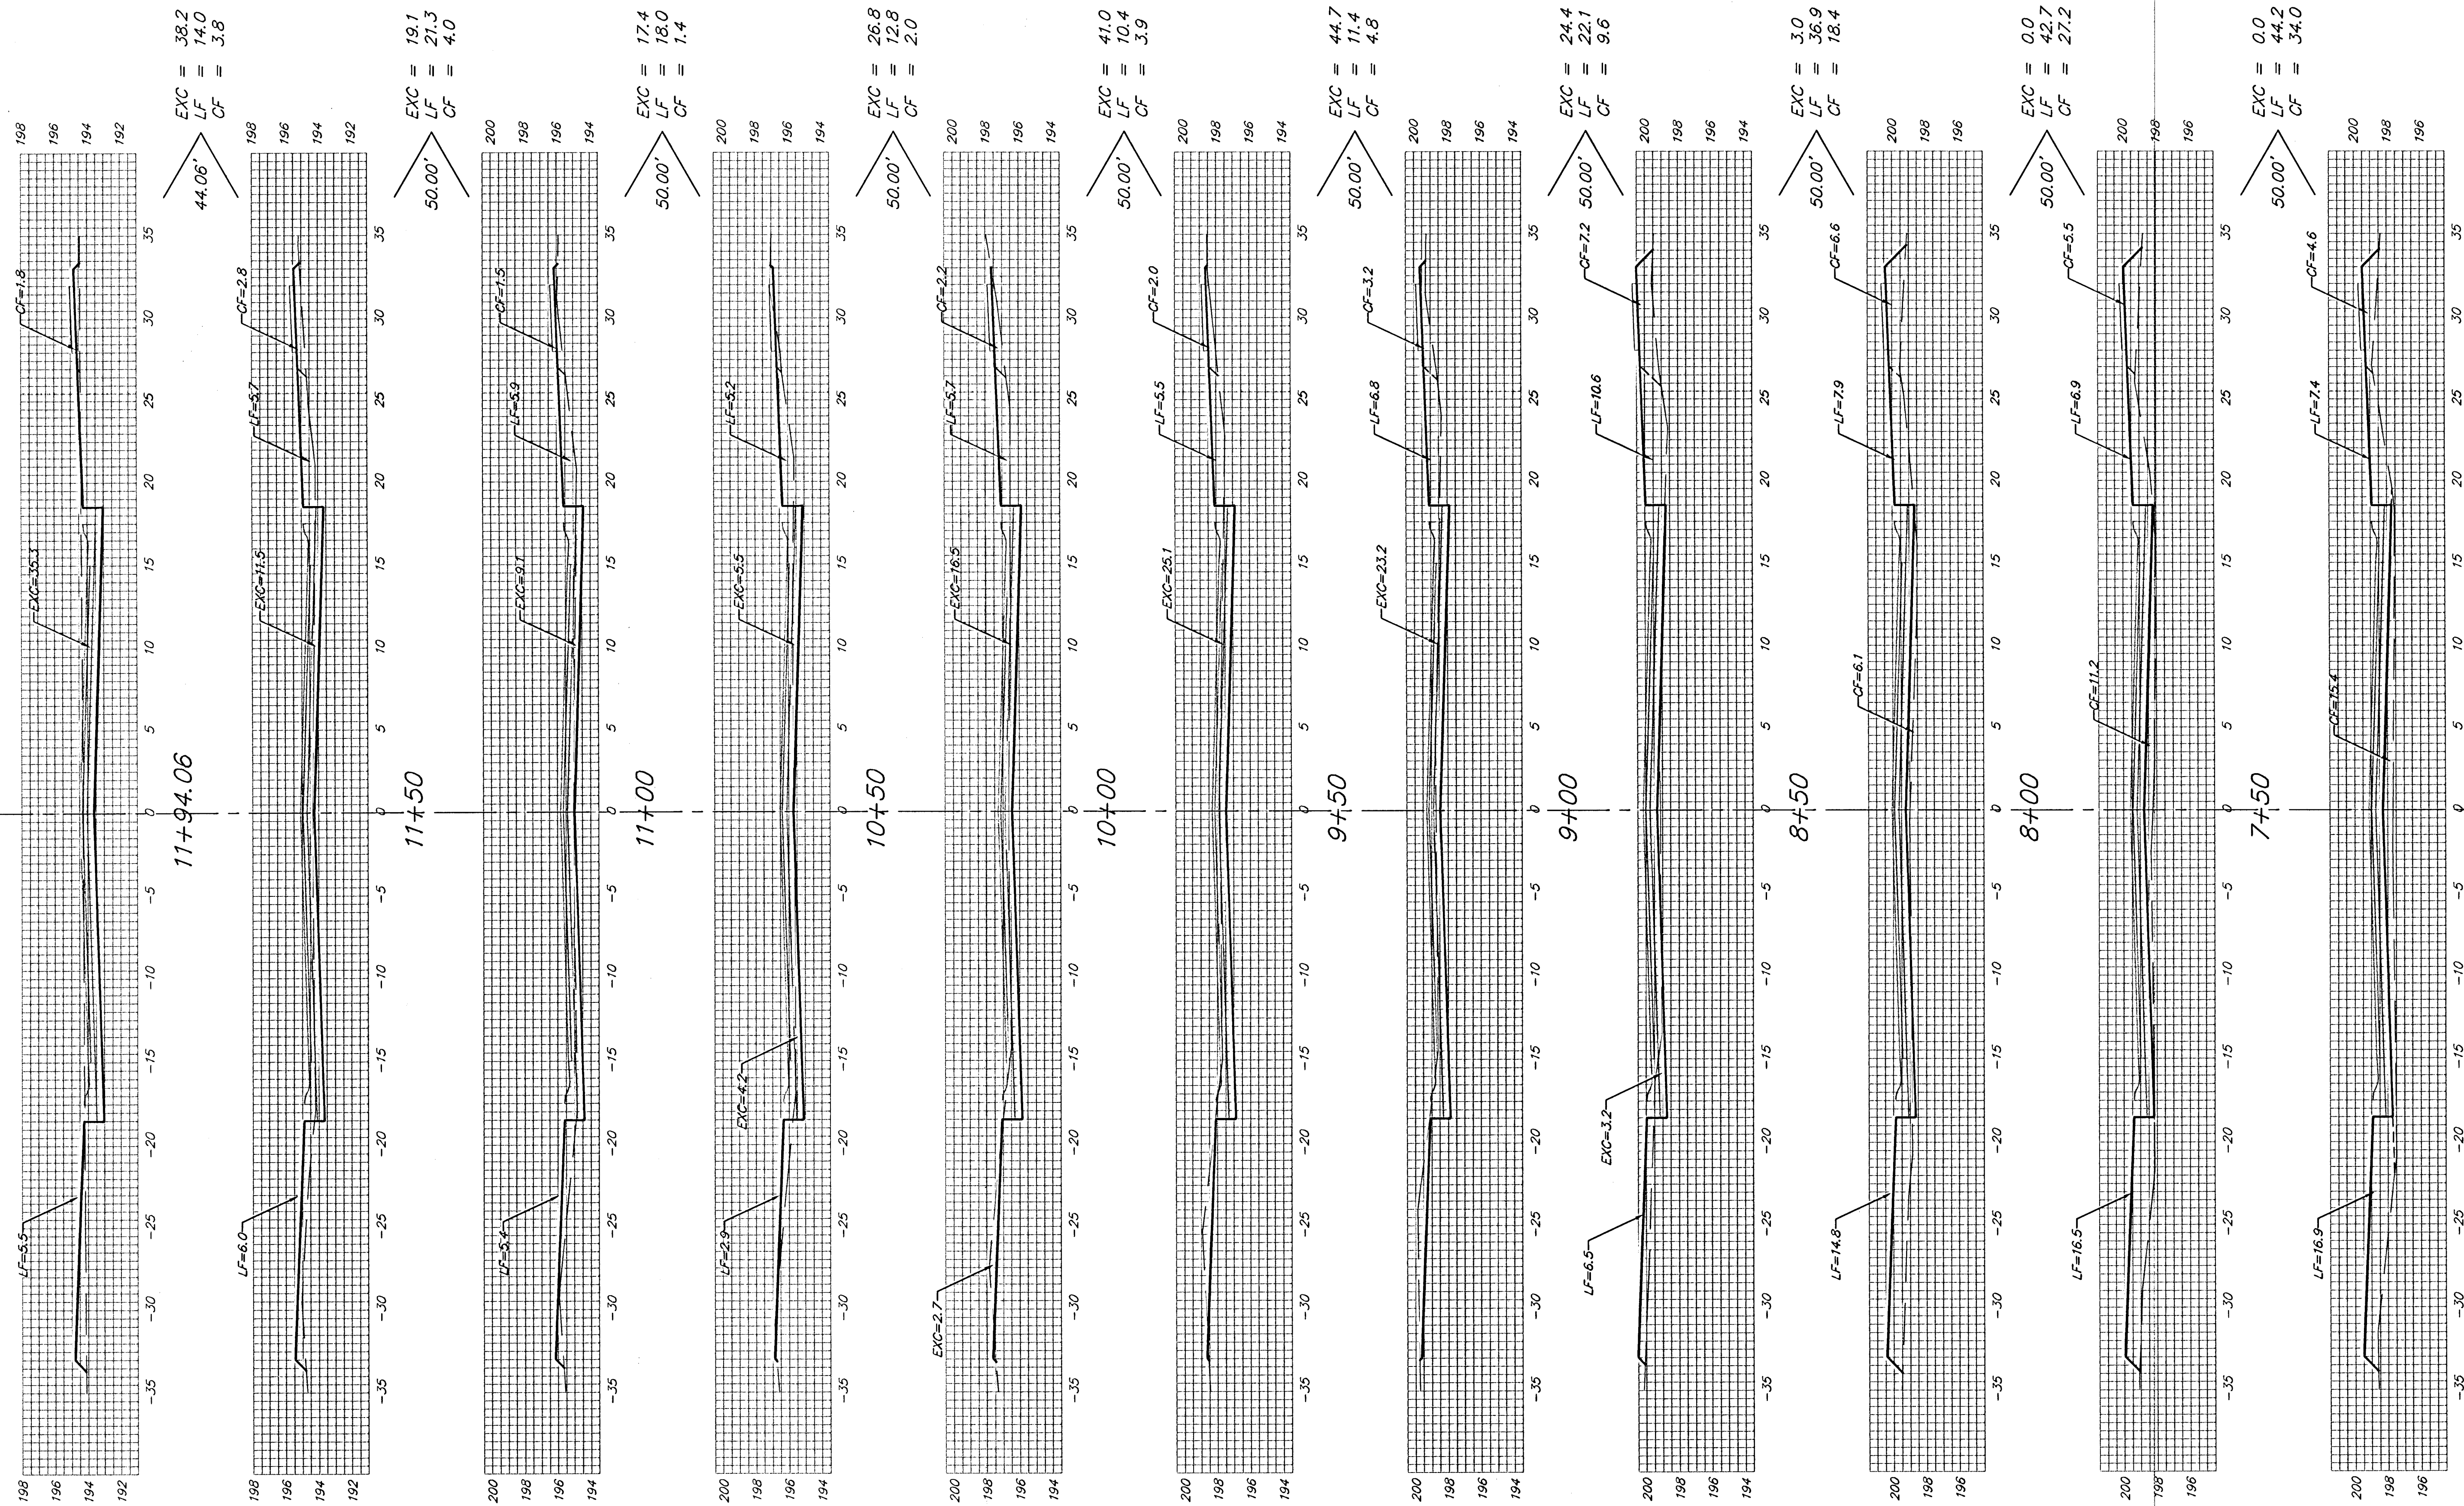

Sheet Totals:

Excavation = 301.5 C.Y.
 Loose Fill = 208.1 C.Y.
 Compacted Fill = 47.9 C.Y.

