


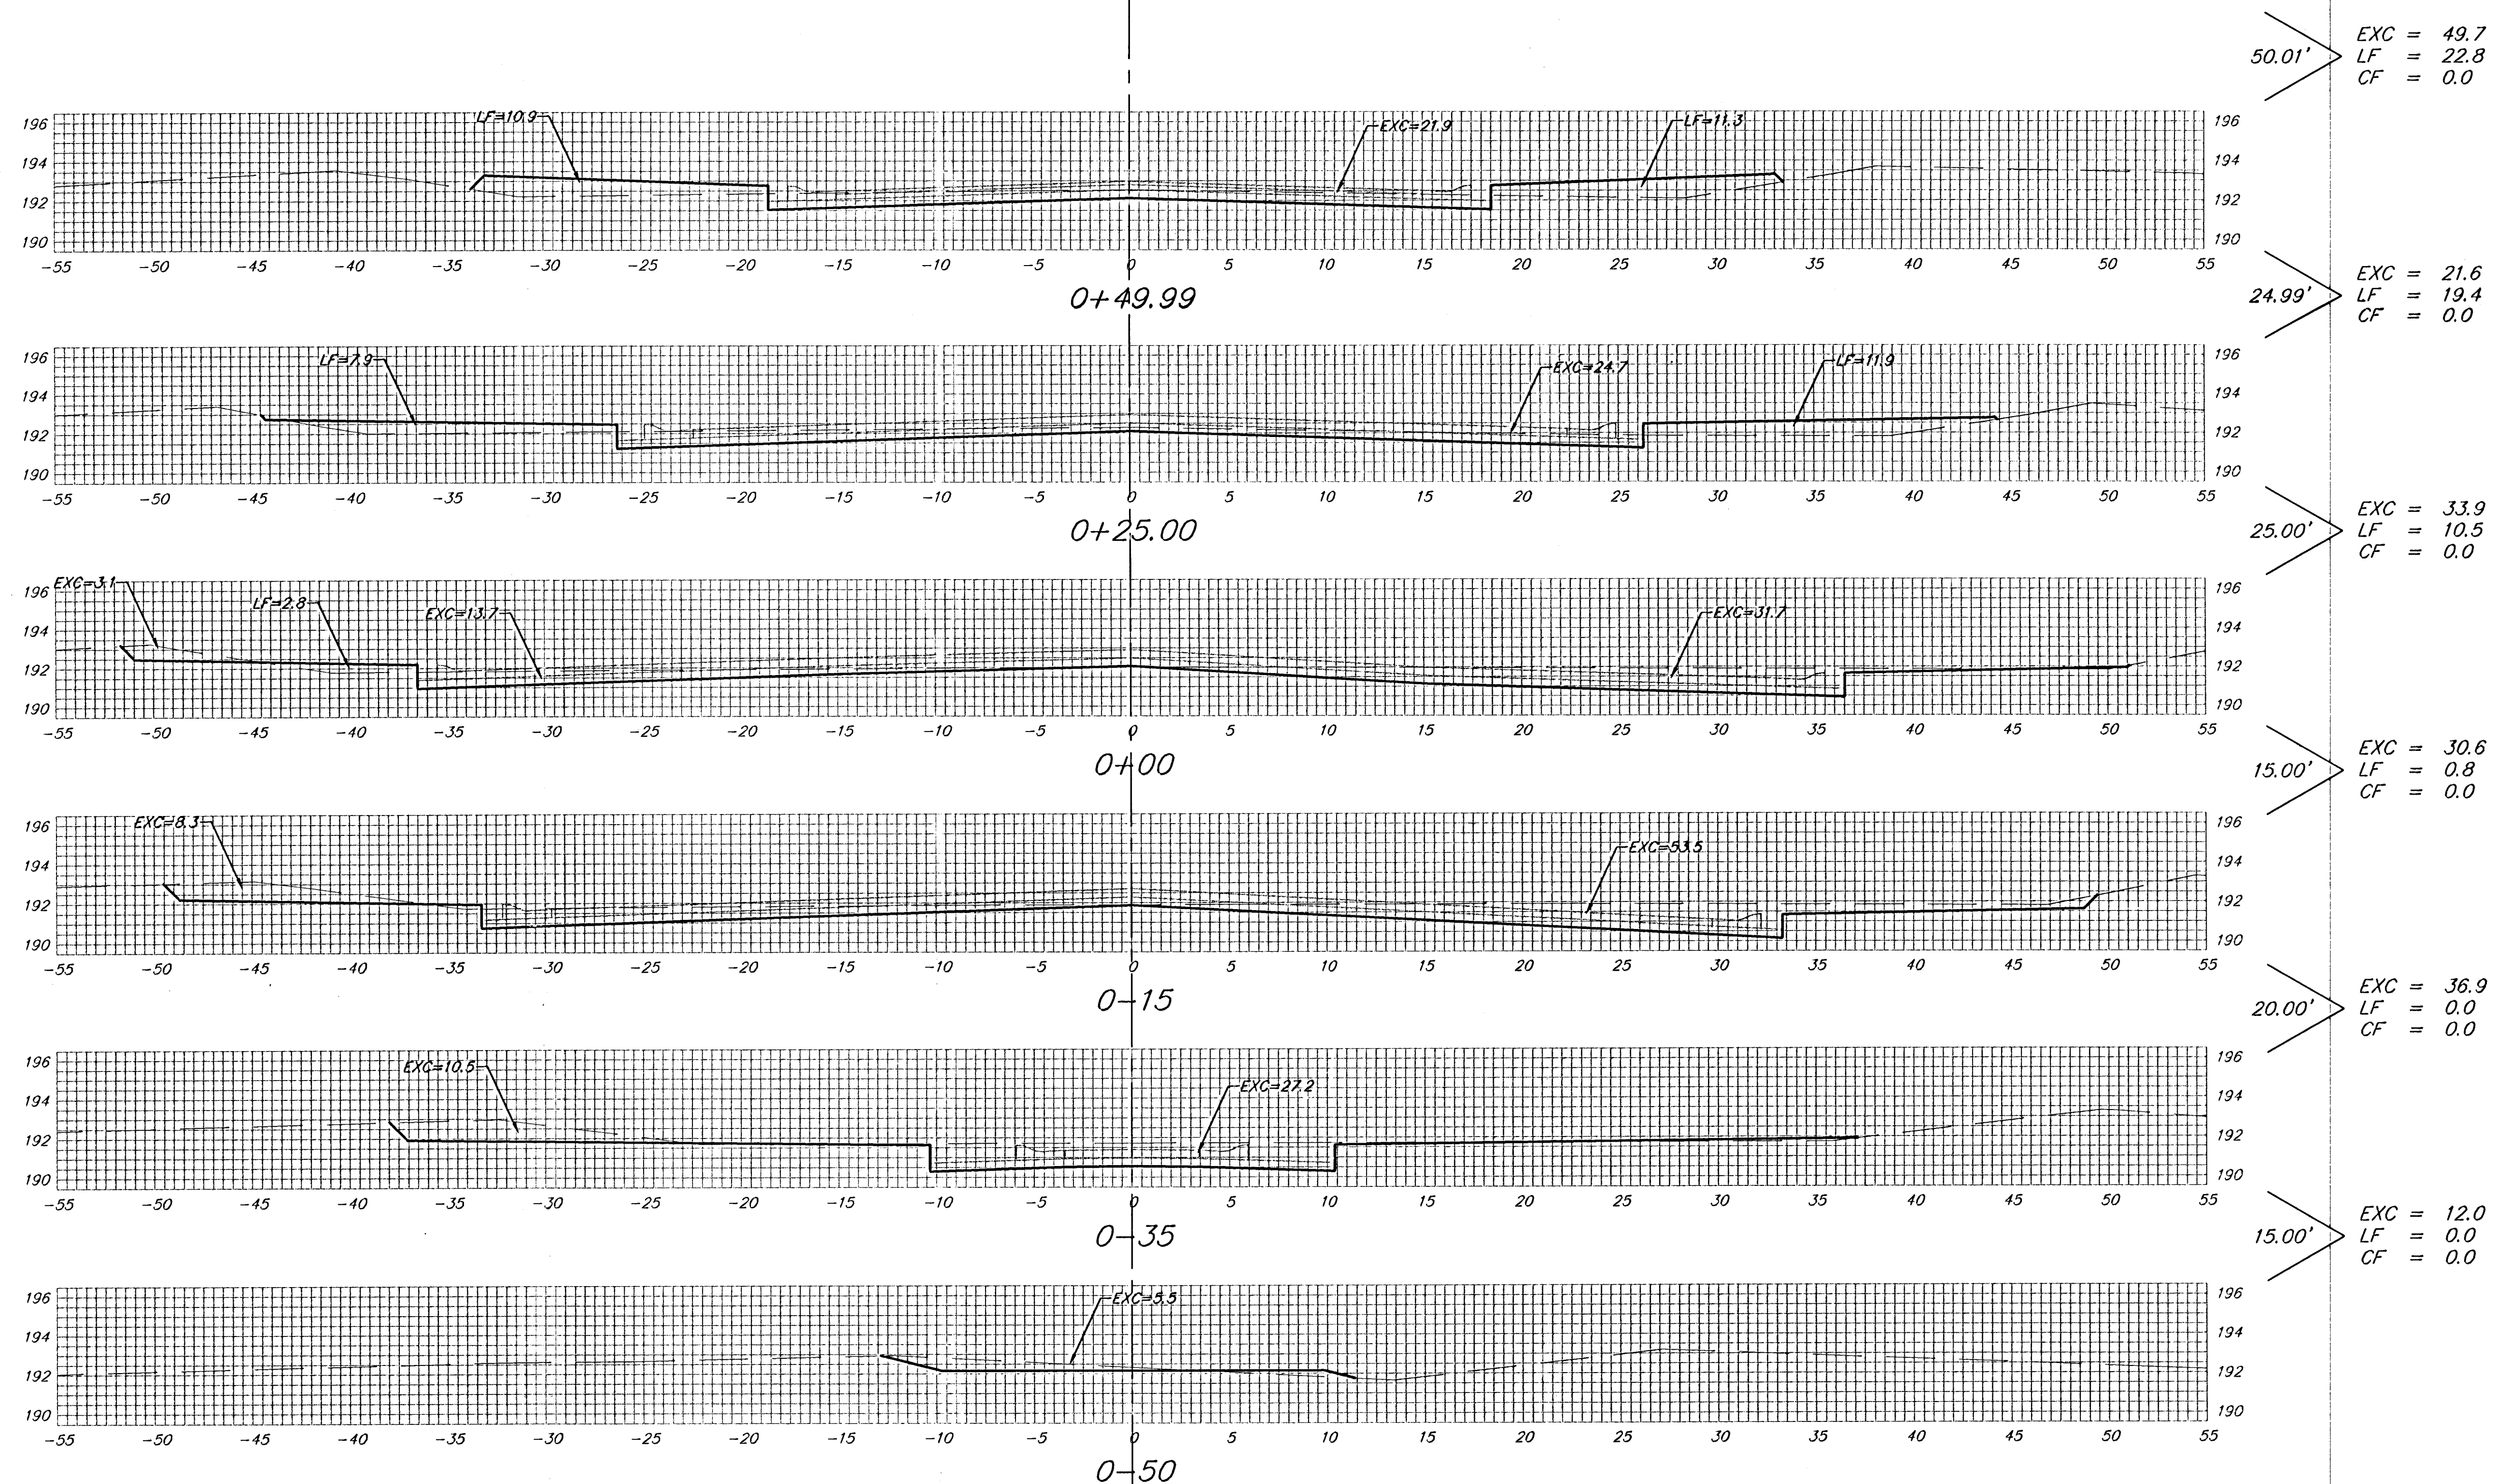

Sheet Totals:
 Excavation = 184.7 C.Y.
 Loose Fill = 53.5 C.Y.
 Compacted Fill = 0.0 C.Y.

24TH CT. N.