


REGENCY PARK THIRD ADD.
SANITARY SEWER PLANS
LINE 1 & LINE 2

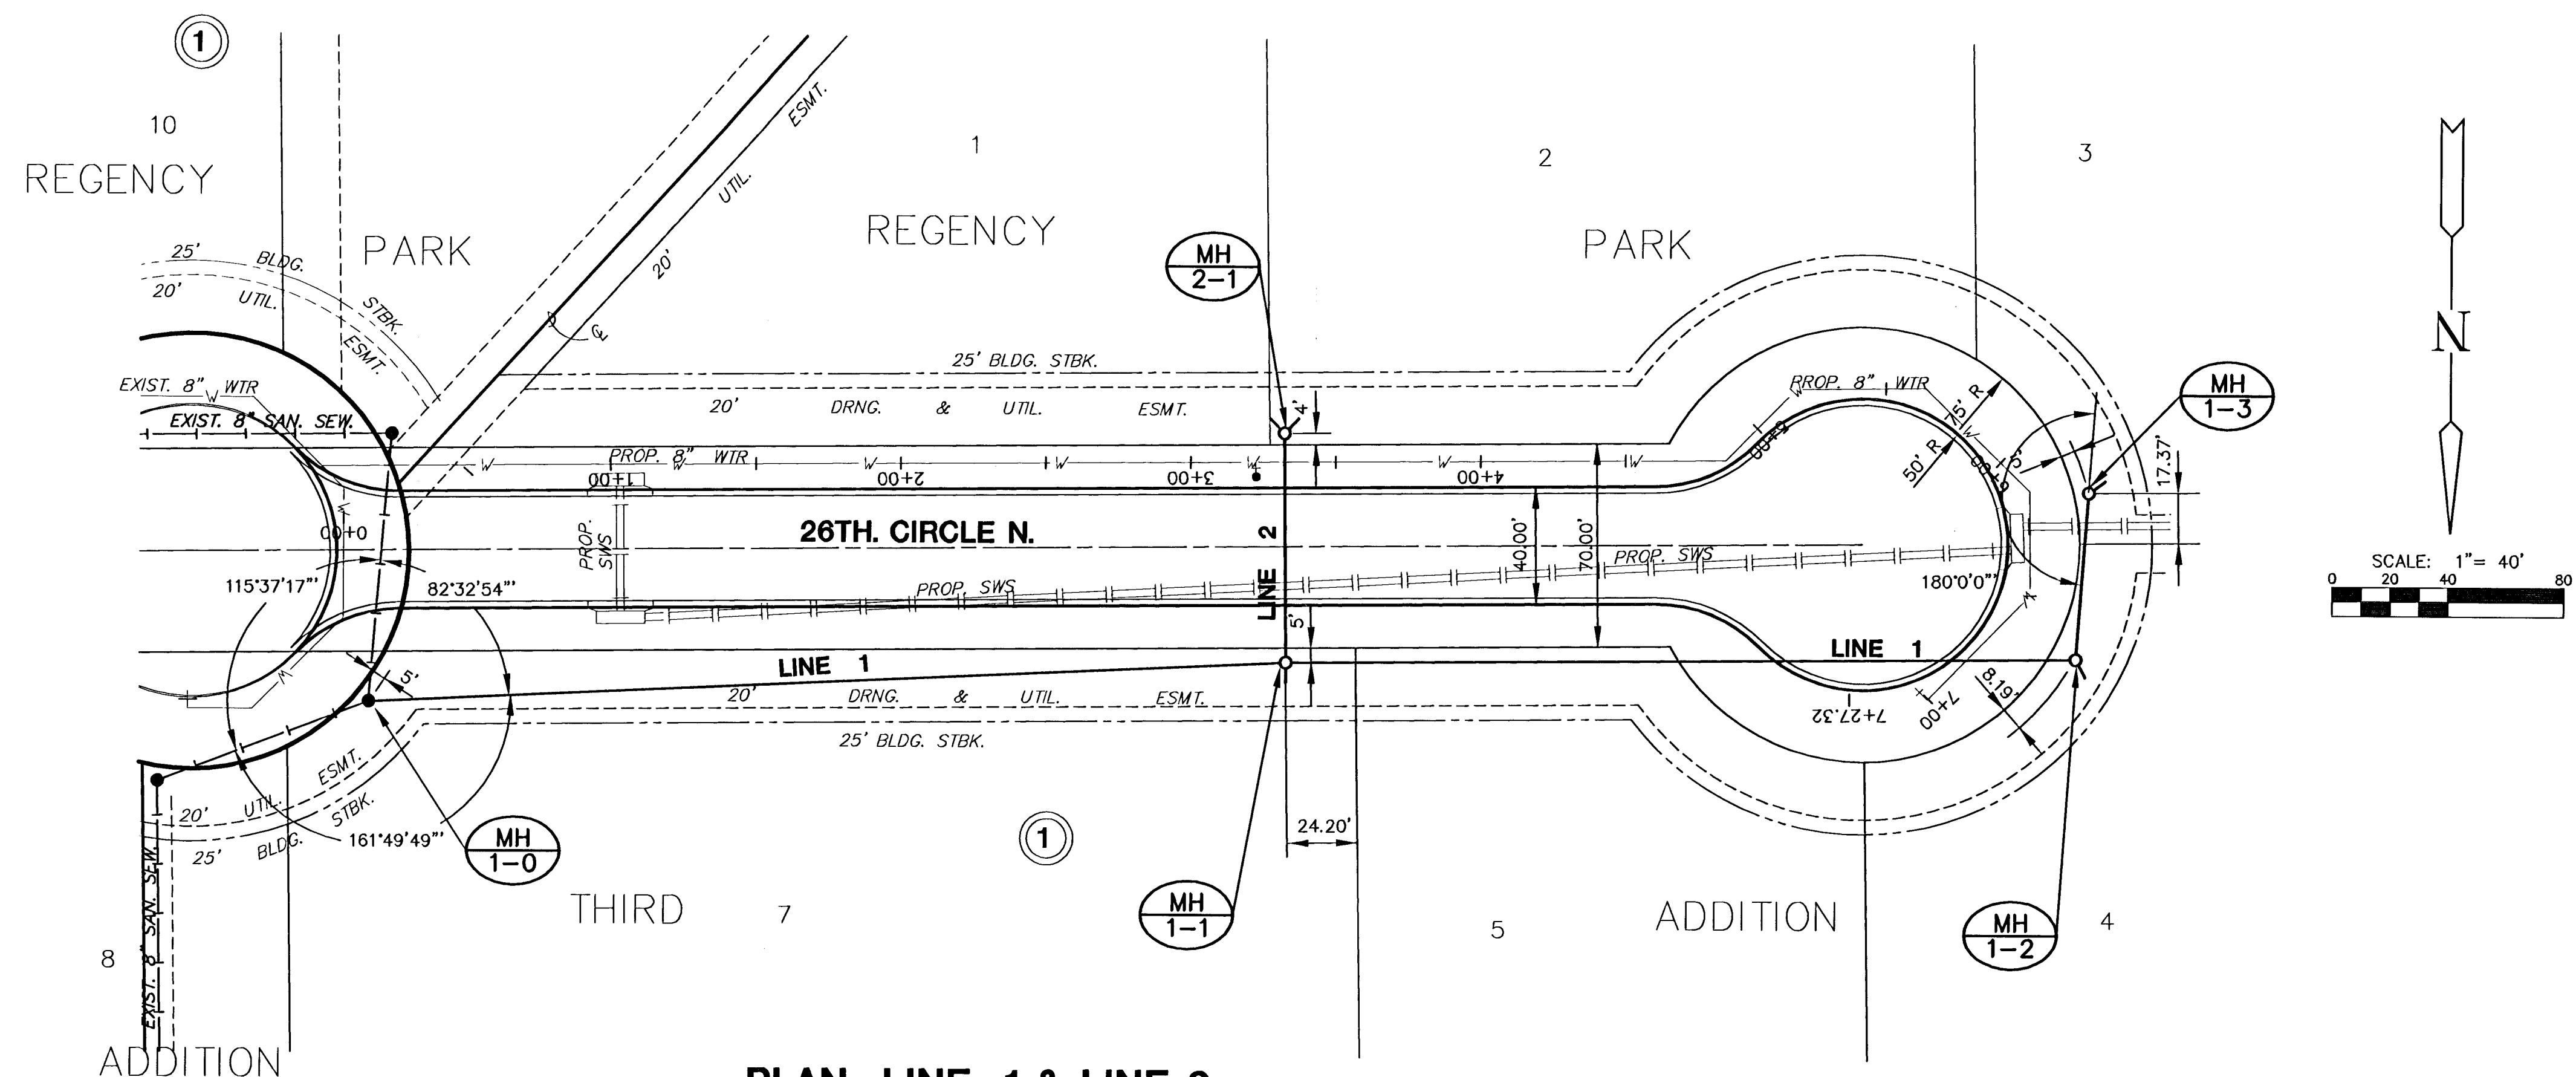

NOTES:
1. TRENCHES TO BE BACKFILLED WITH SAND AND
FLUSHED WHEN SEWER LINE RUNS ALONG
FRONT OF LOTS.

