




STA. 3+16.26 LINE 1
CONSTRUCT STANDARD MH TYPE P
DIA. 5.0' W/ BEEHIVE TOP
TOP ELEV. = 1383.90

STA. 2+35.03 LINE 2
CONSTRUCT STANDARD MH TYPE P
DIA. 5.0' W/ BEEHIVE TOP
TOP ELEV. = 1384.50

BRENTWOOD SOUTH



SCALE 1" = 20'
IRON = •

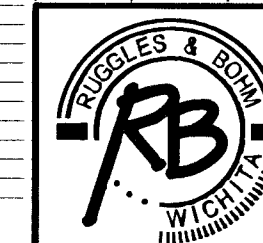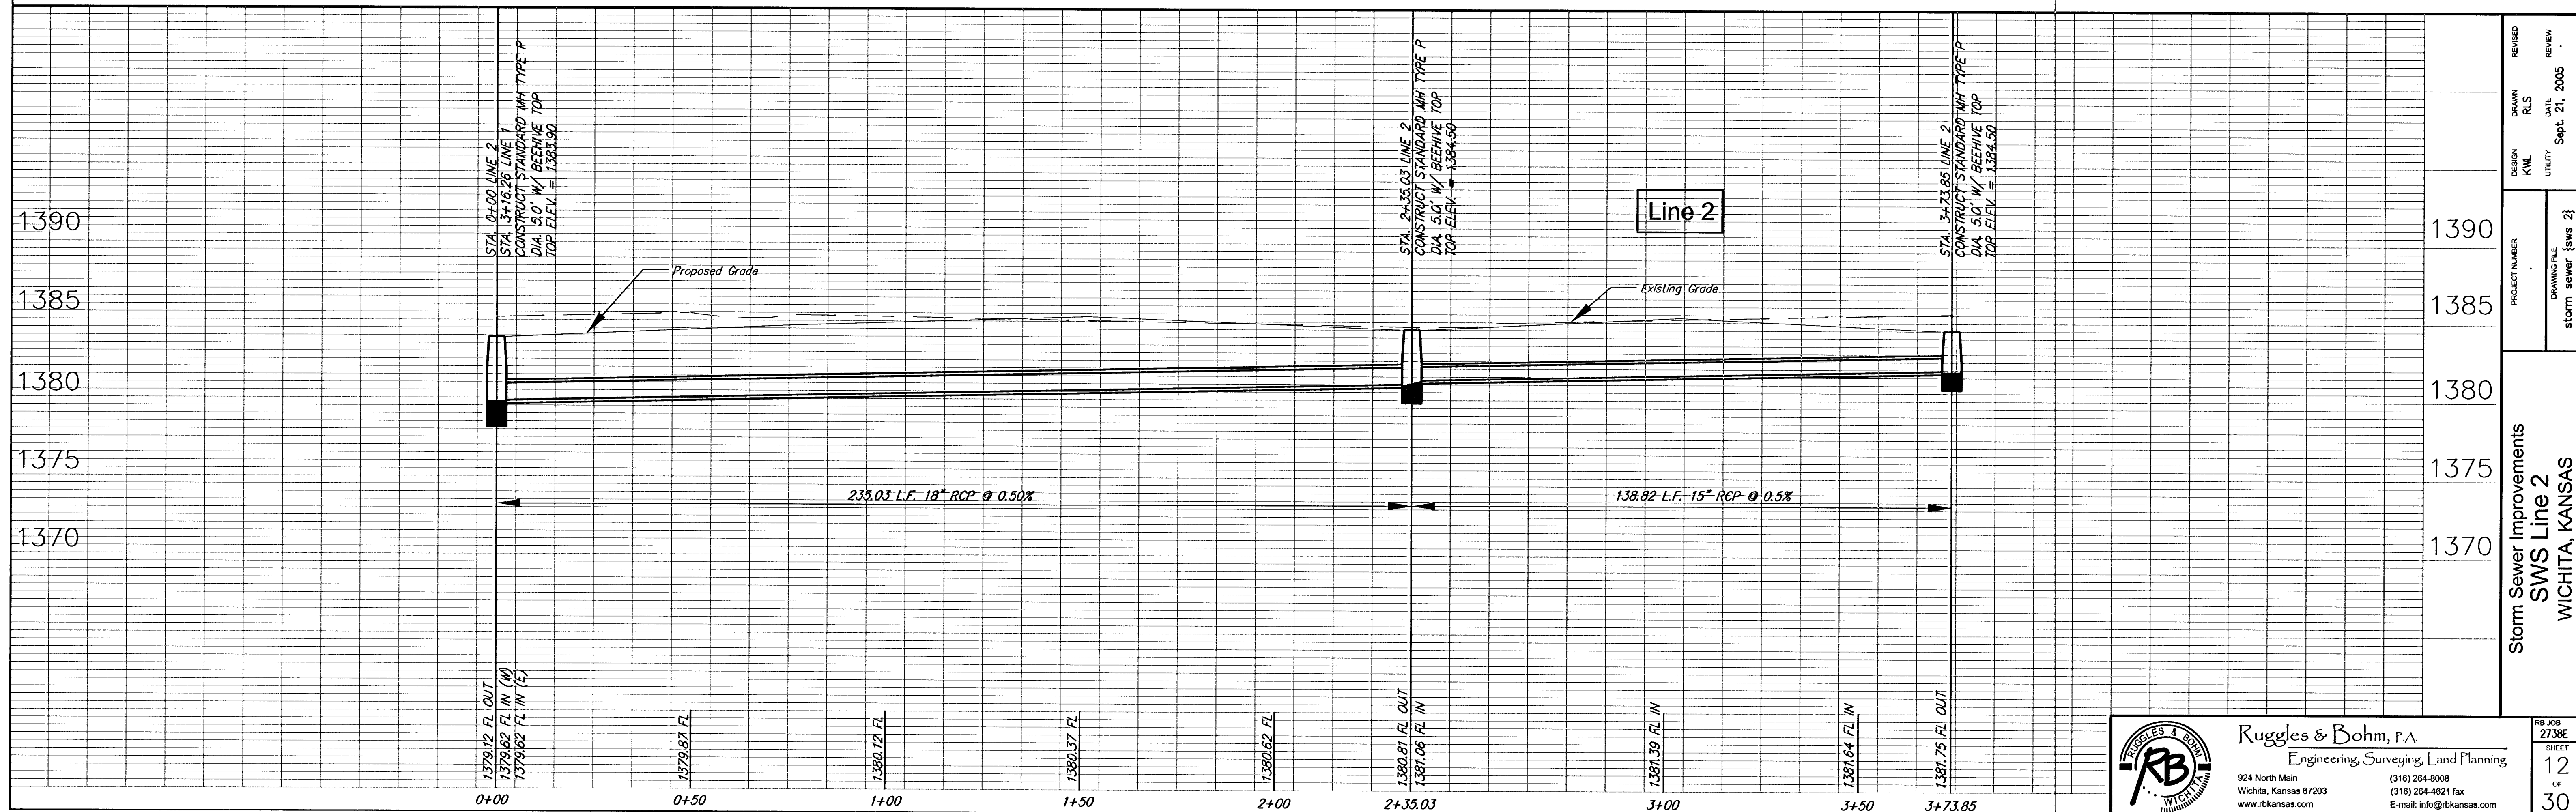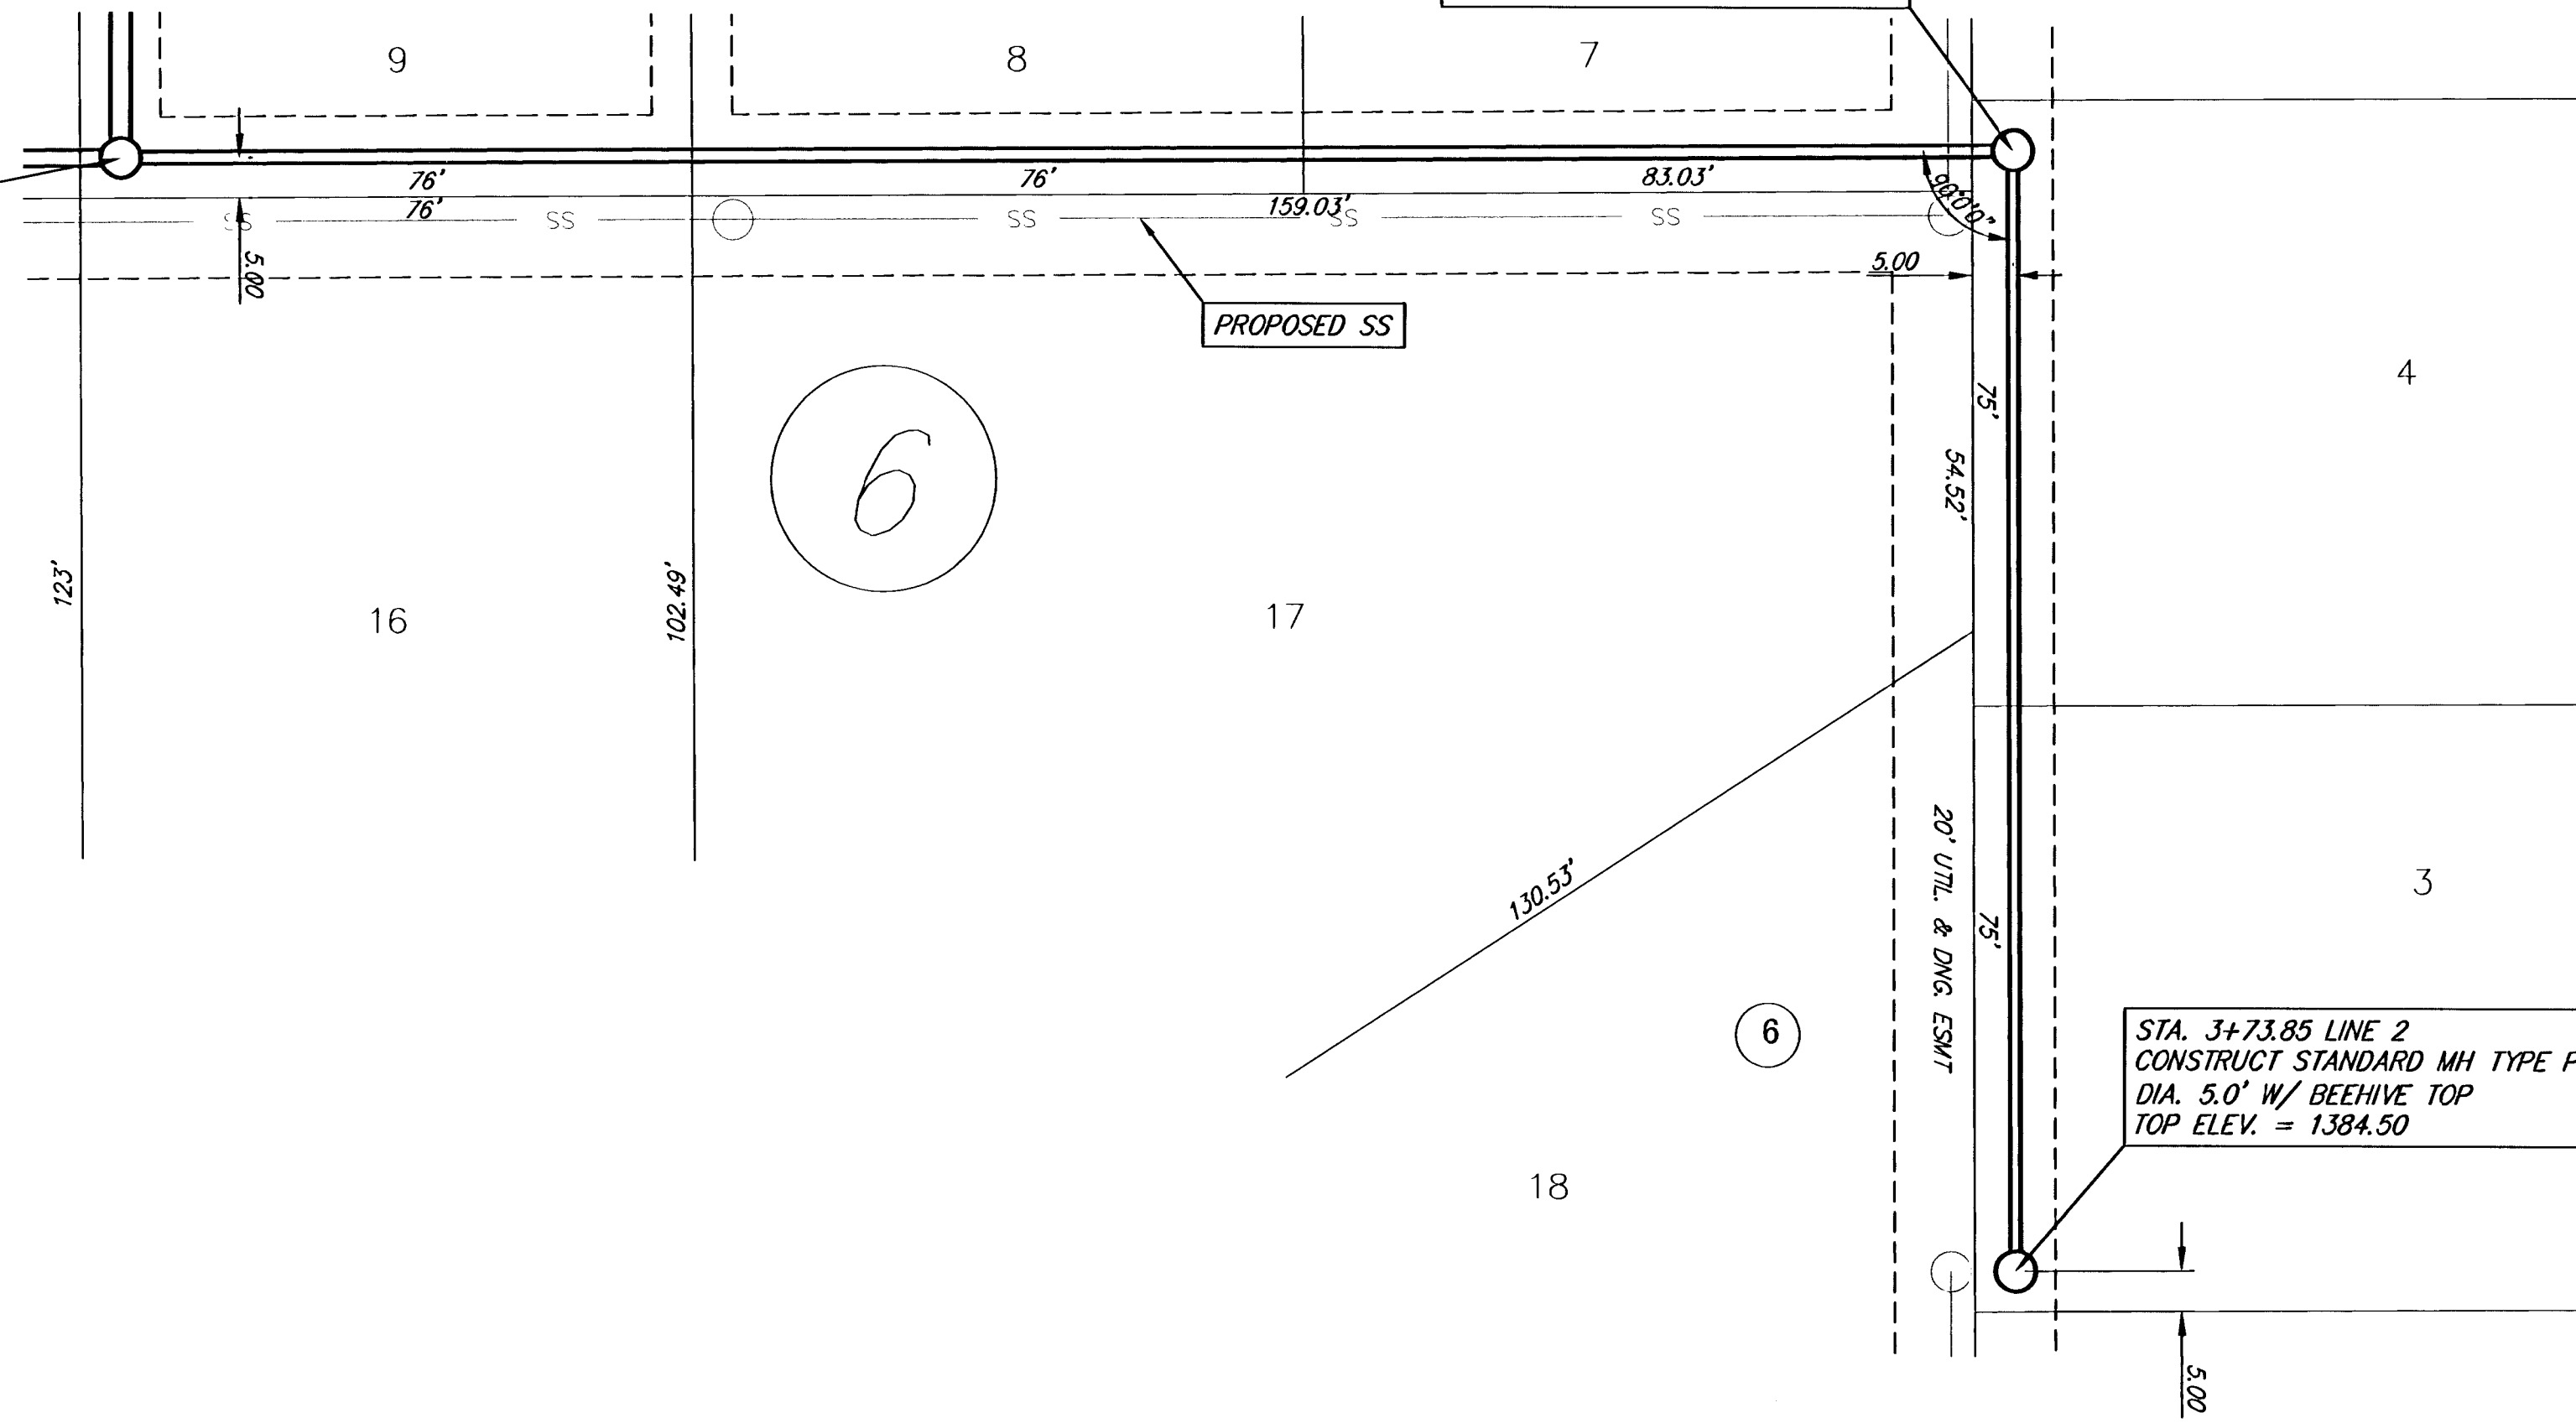

Ruggles & Bohm, P.A.
Engineering, Surveying, Land Planning
924 North Main
Wichita, Kansas 67203
www.rbkansas.com
(316) 264-8008
(316) 264-4621 fax
E-mail: info@rbkansas.com

DESIGN	DRAWN	REVIEWED
KWL	RLS	
PROJECT NUMBER	DATE	REVIEW
storm sewer [sws 23]	Sept. 21, 2005	
Storm Sewer Improvements SWS Line 2 WICHITA, KANSAS		
RB JOB 2738E	SHEET 12 OF 30	