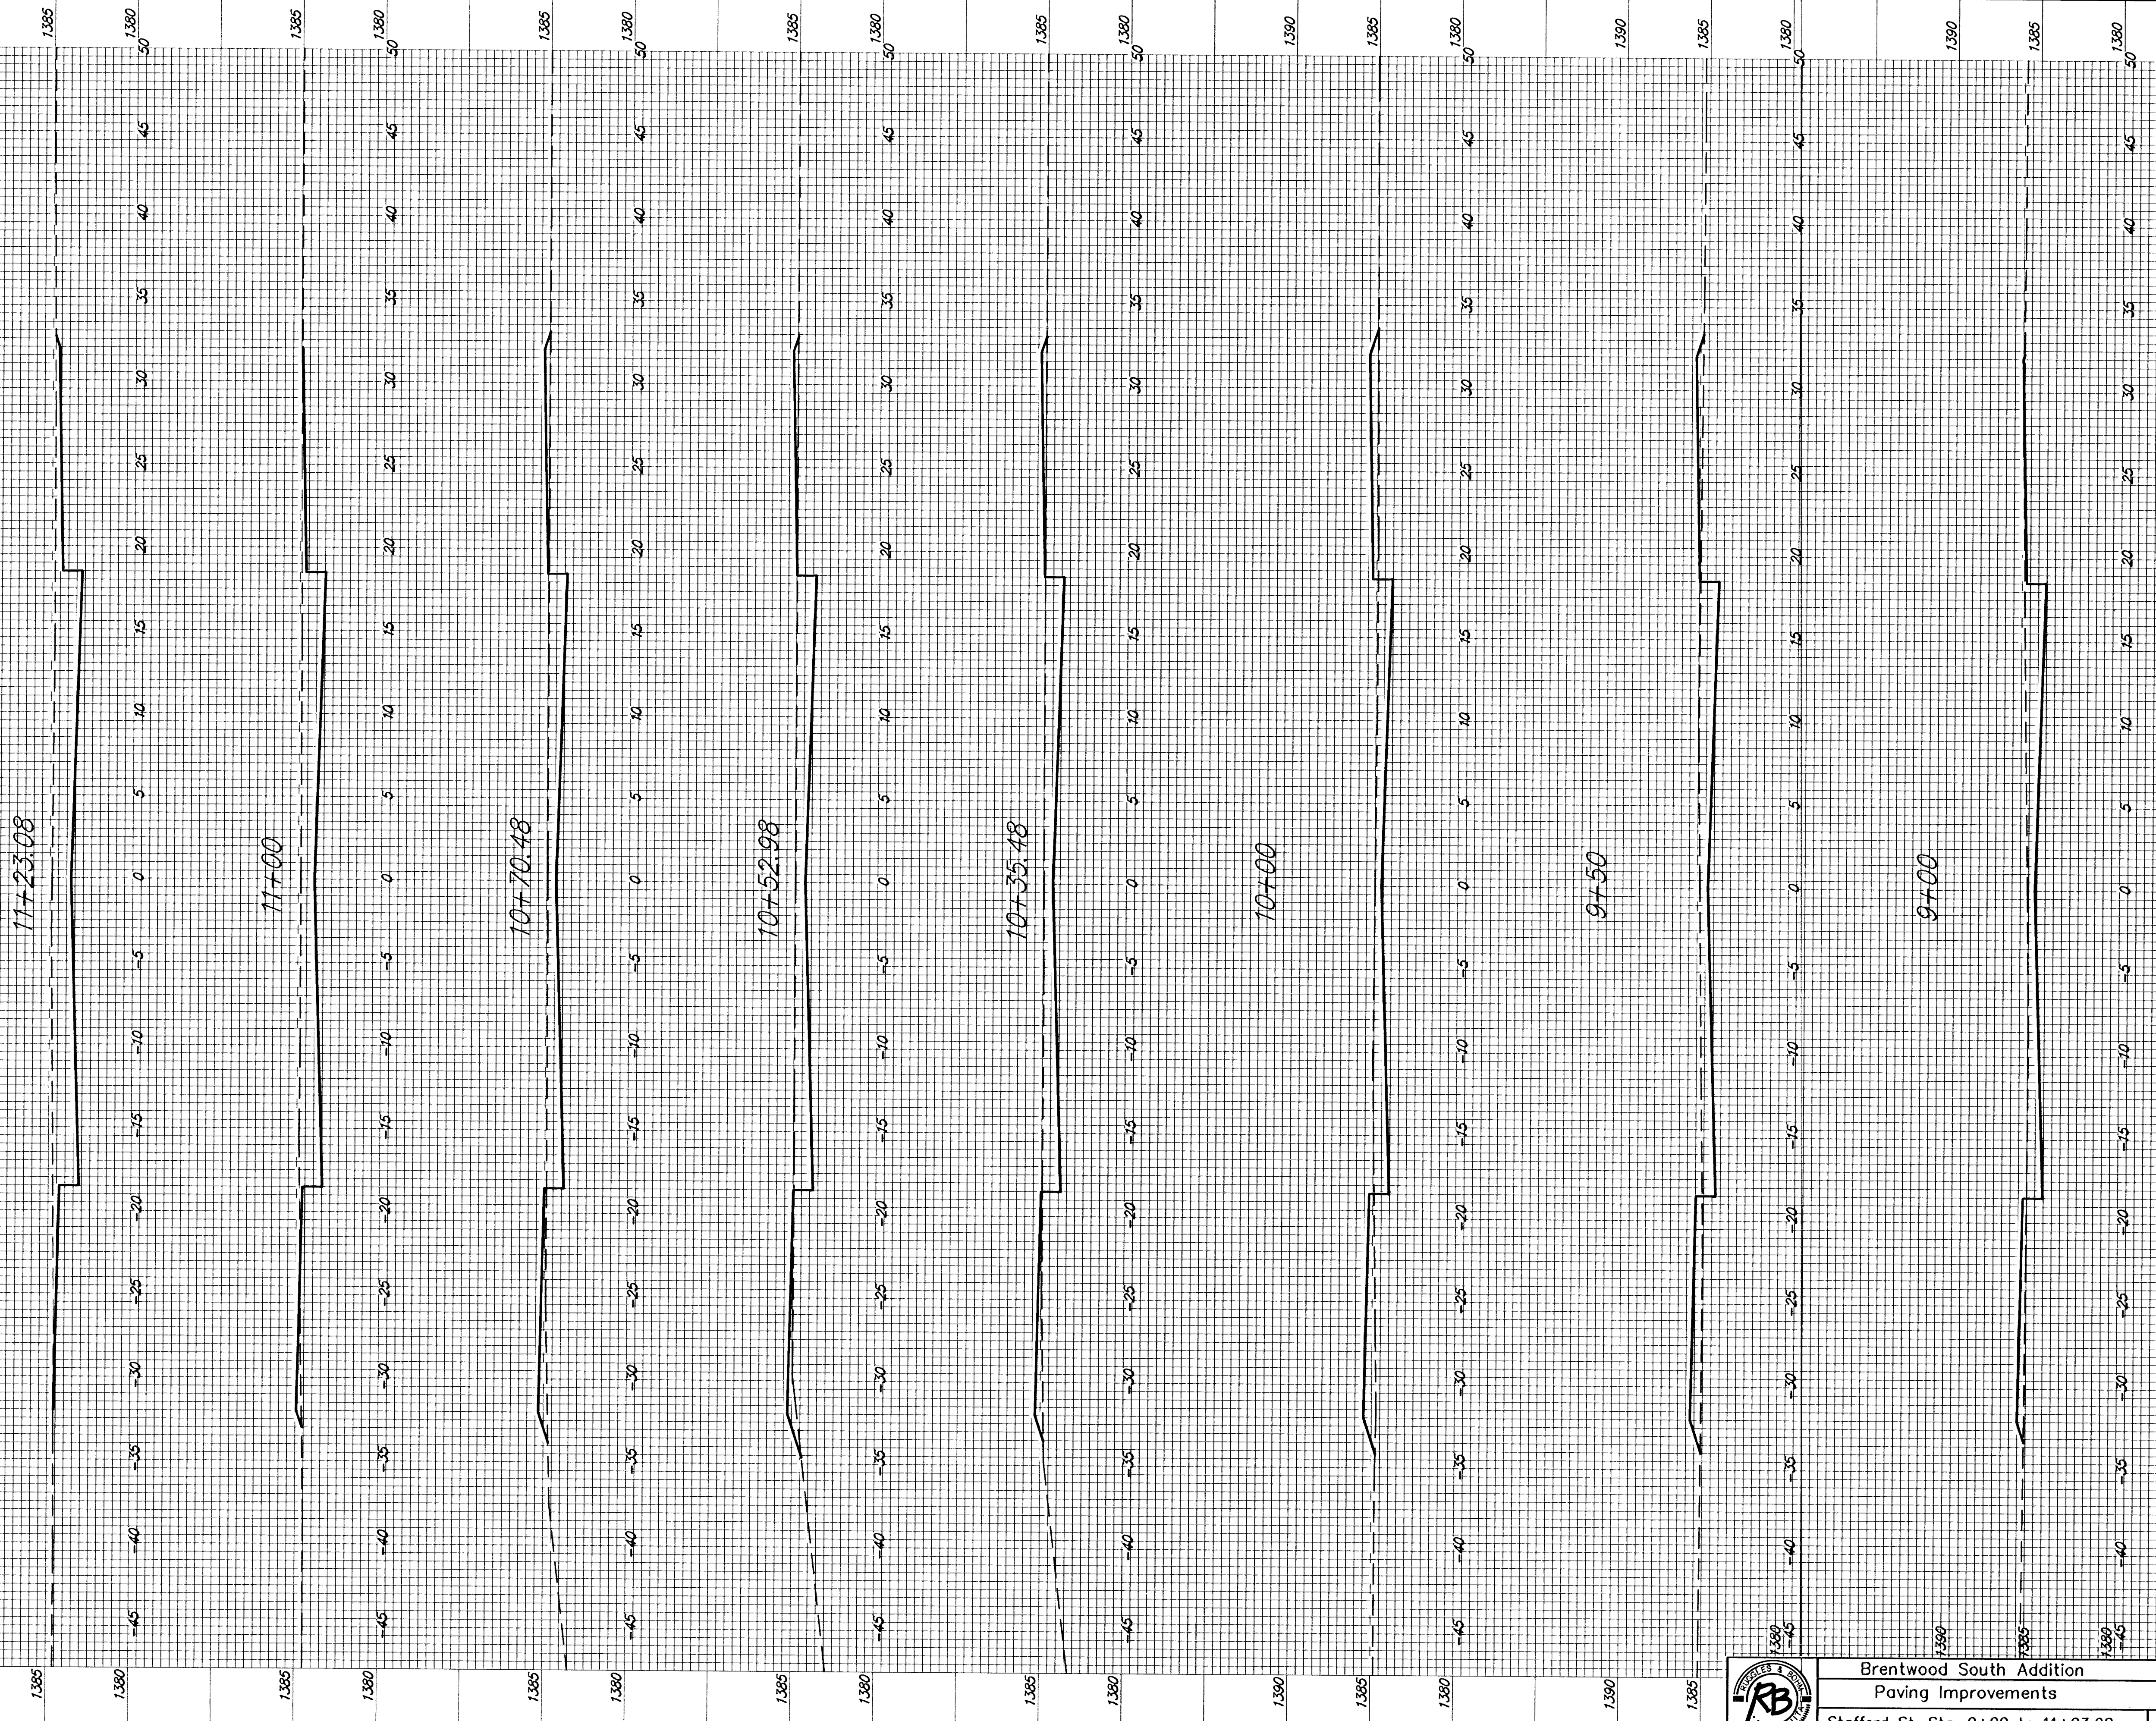


Brentwood South Addition
Paving Improvements
Stafford St. Sta. 9+00 to 11+23.08