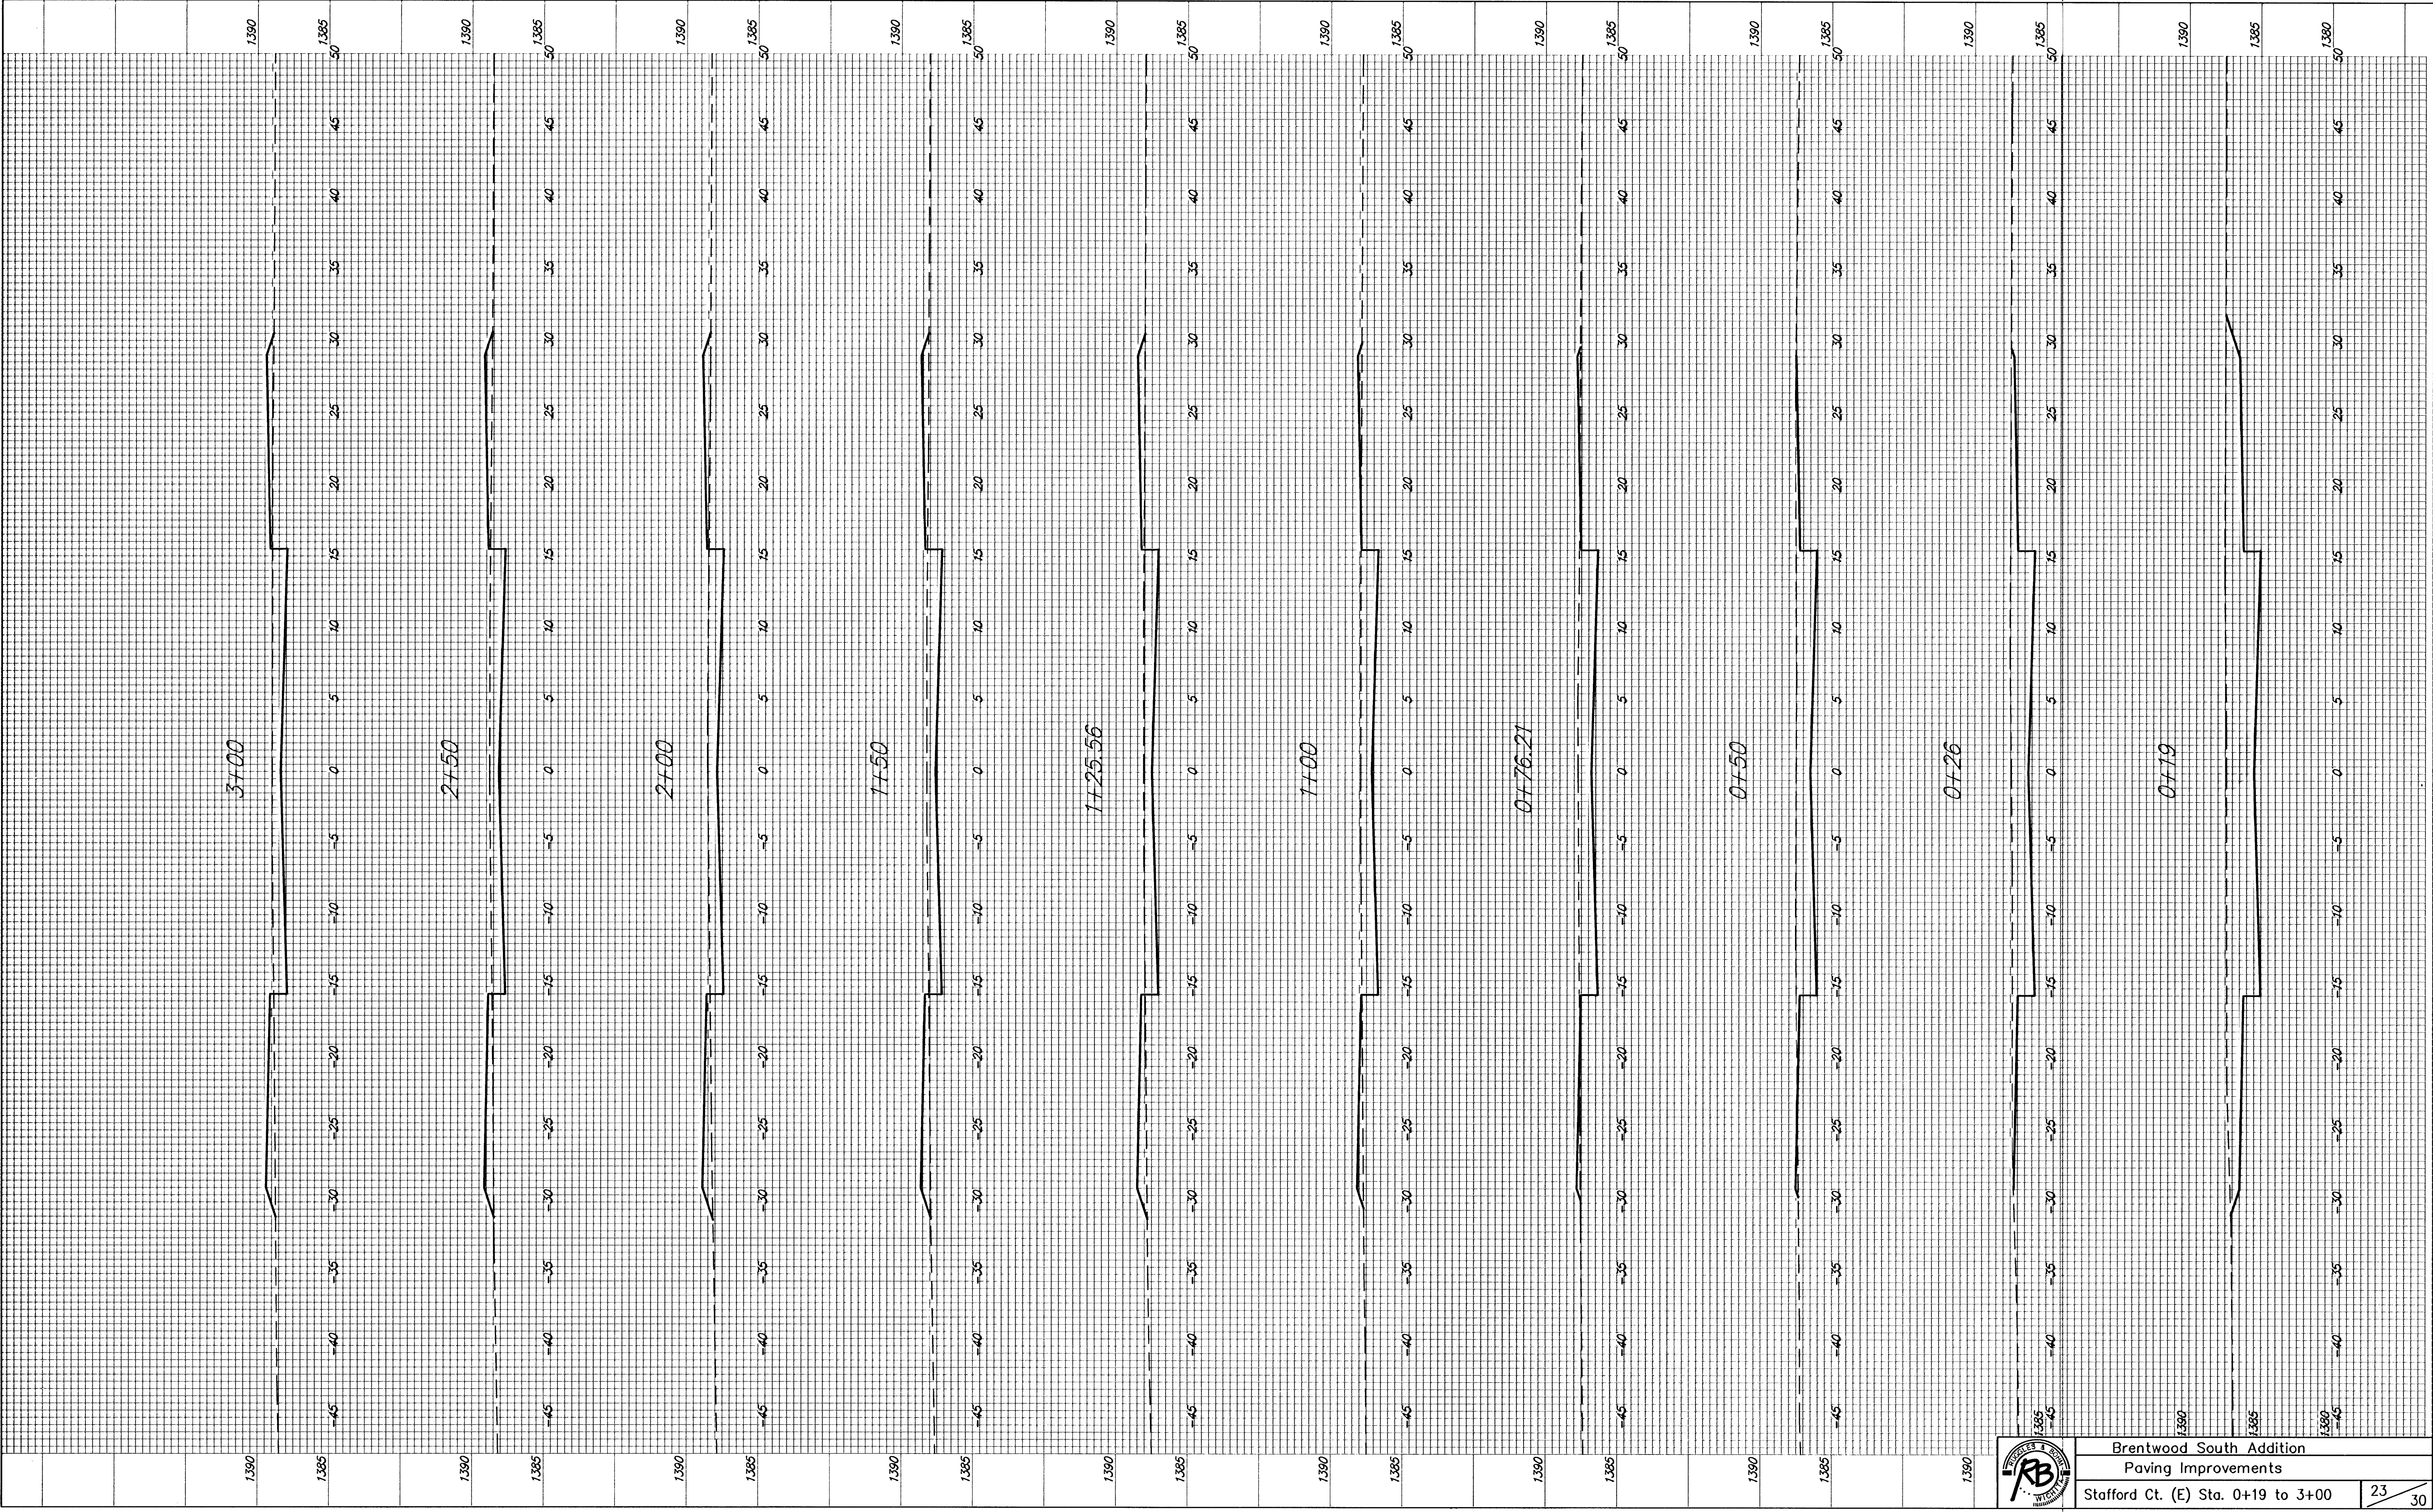


Brentwood South Addition
Paving Improvements
Stafford Ct. (E) Sta. 0+19 to 3+00