


TURKEY CREEK 2ND ADDITION

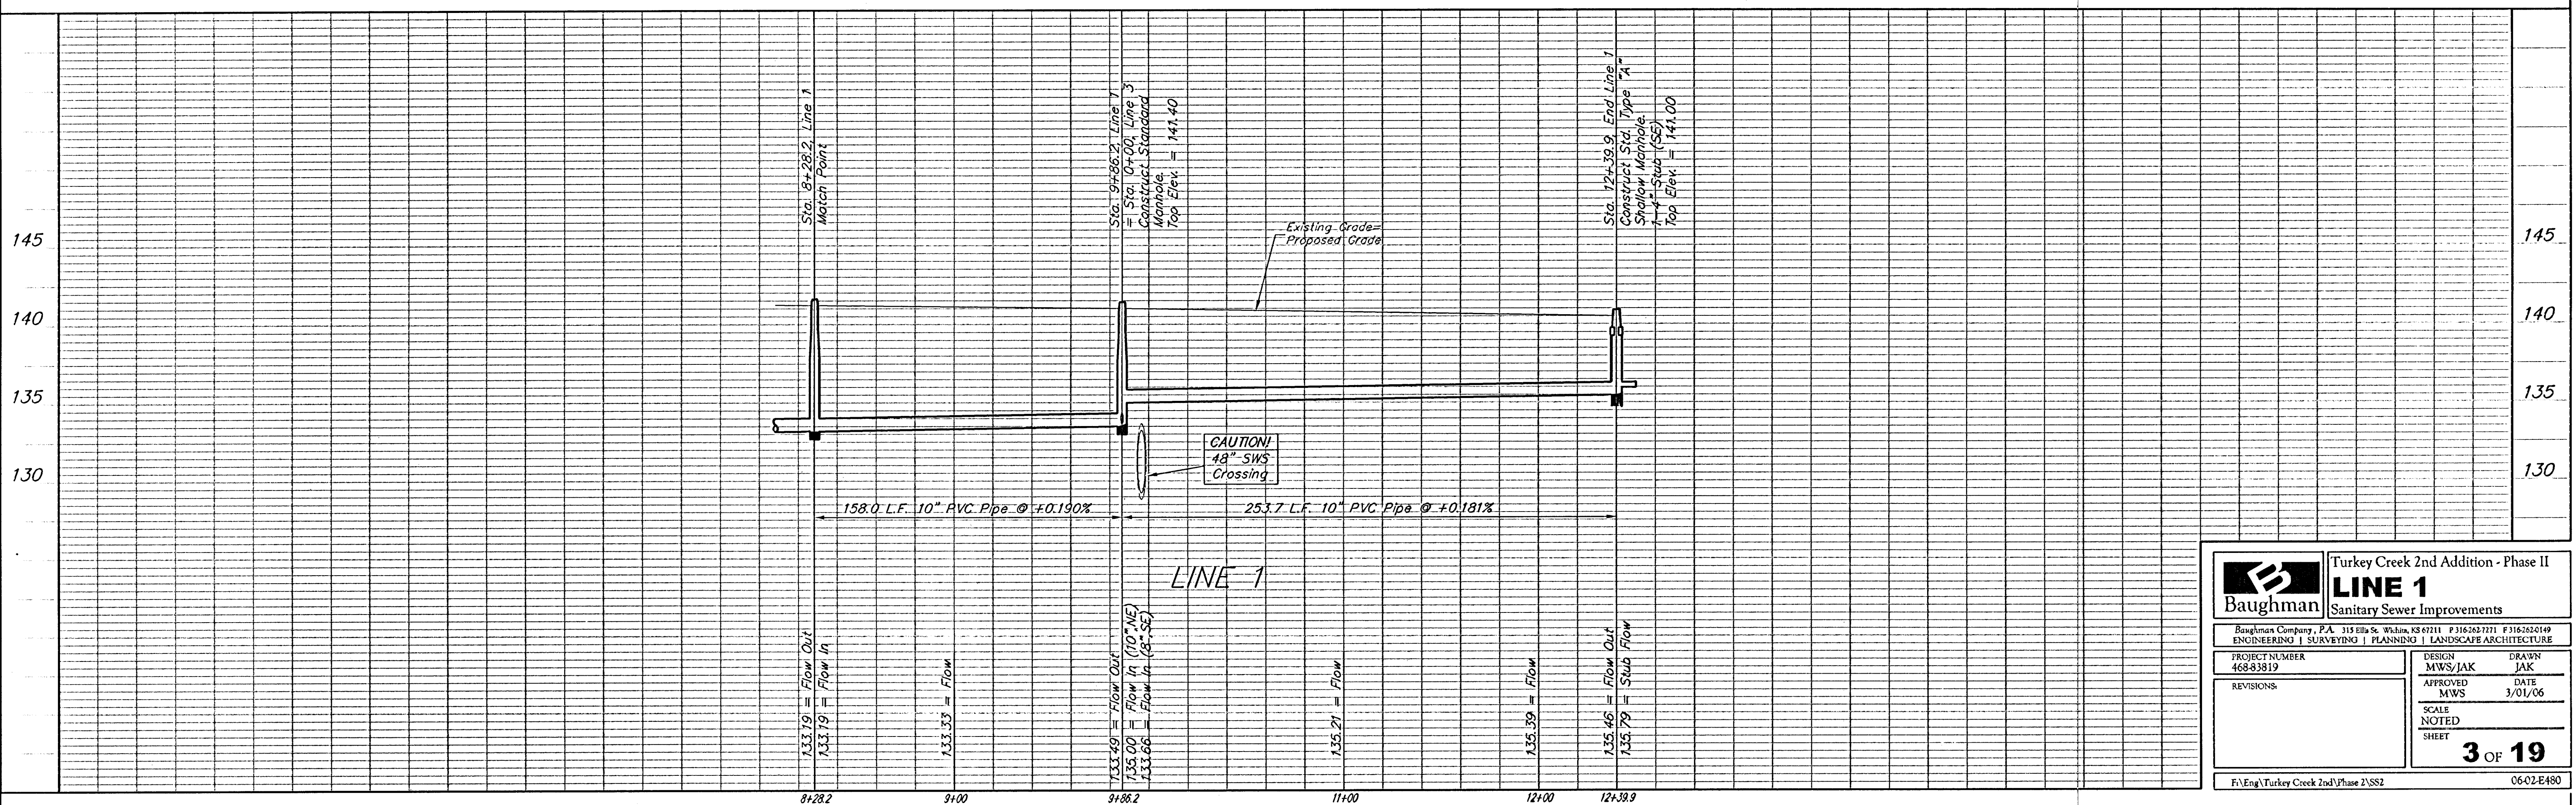

 Baughman ENGINEERING	Turkey Creek 2nd Addition - Phase II LINE 1 Sanitary Sewer Improvements								
Baughman Company, P.A. 315 Ella St. Wichita, KS 67211 F3156237211 F3156262149 ENGINEERING SURVEYING PLANNING LANDSCAPE ARCHITECTURE									
PROJECT NUMBER 468-83819	<table border="1" style="width: 100%; border-collapse: collapse;"> <tr> <td style="width: 50%; text-align: center;">DESIGN MWS/JAK</td> <td style="width: 50%; text-align: center;">DRAWN JAK</td> </tr> <tr> <td style="text-align: center;">APPROVED MWS</td> <td style="text-align: center;">DATE 3/01/06</td> </tr> <tr> <td colspan="2" style="text-align: center;">SCALE NOTED</td> </tr> <tr> <td colspan="2" style="text-align: center;">SHEET</td> </tr> </table>	DESIGN MWS/JAK	DRAWN JAK	APPROVED MWS	DATE 3/01/06	SCALE NOTED		SHEET	
DESIGN MWS/JAK	DRAWN JAK								
APPROVED MWS	DATE 3/01/06								
SCALE NOTED									
SHEET									
REVISIONS:	3 OF 19								
F:\Eng\Turkey Creek 2nd\Phase 2\SS2									
06-02-E480									