


TURKEY CREEK 2ND ADDITION
WICHITA, SEDGWICK COUNTY, KANSAS

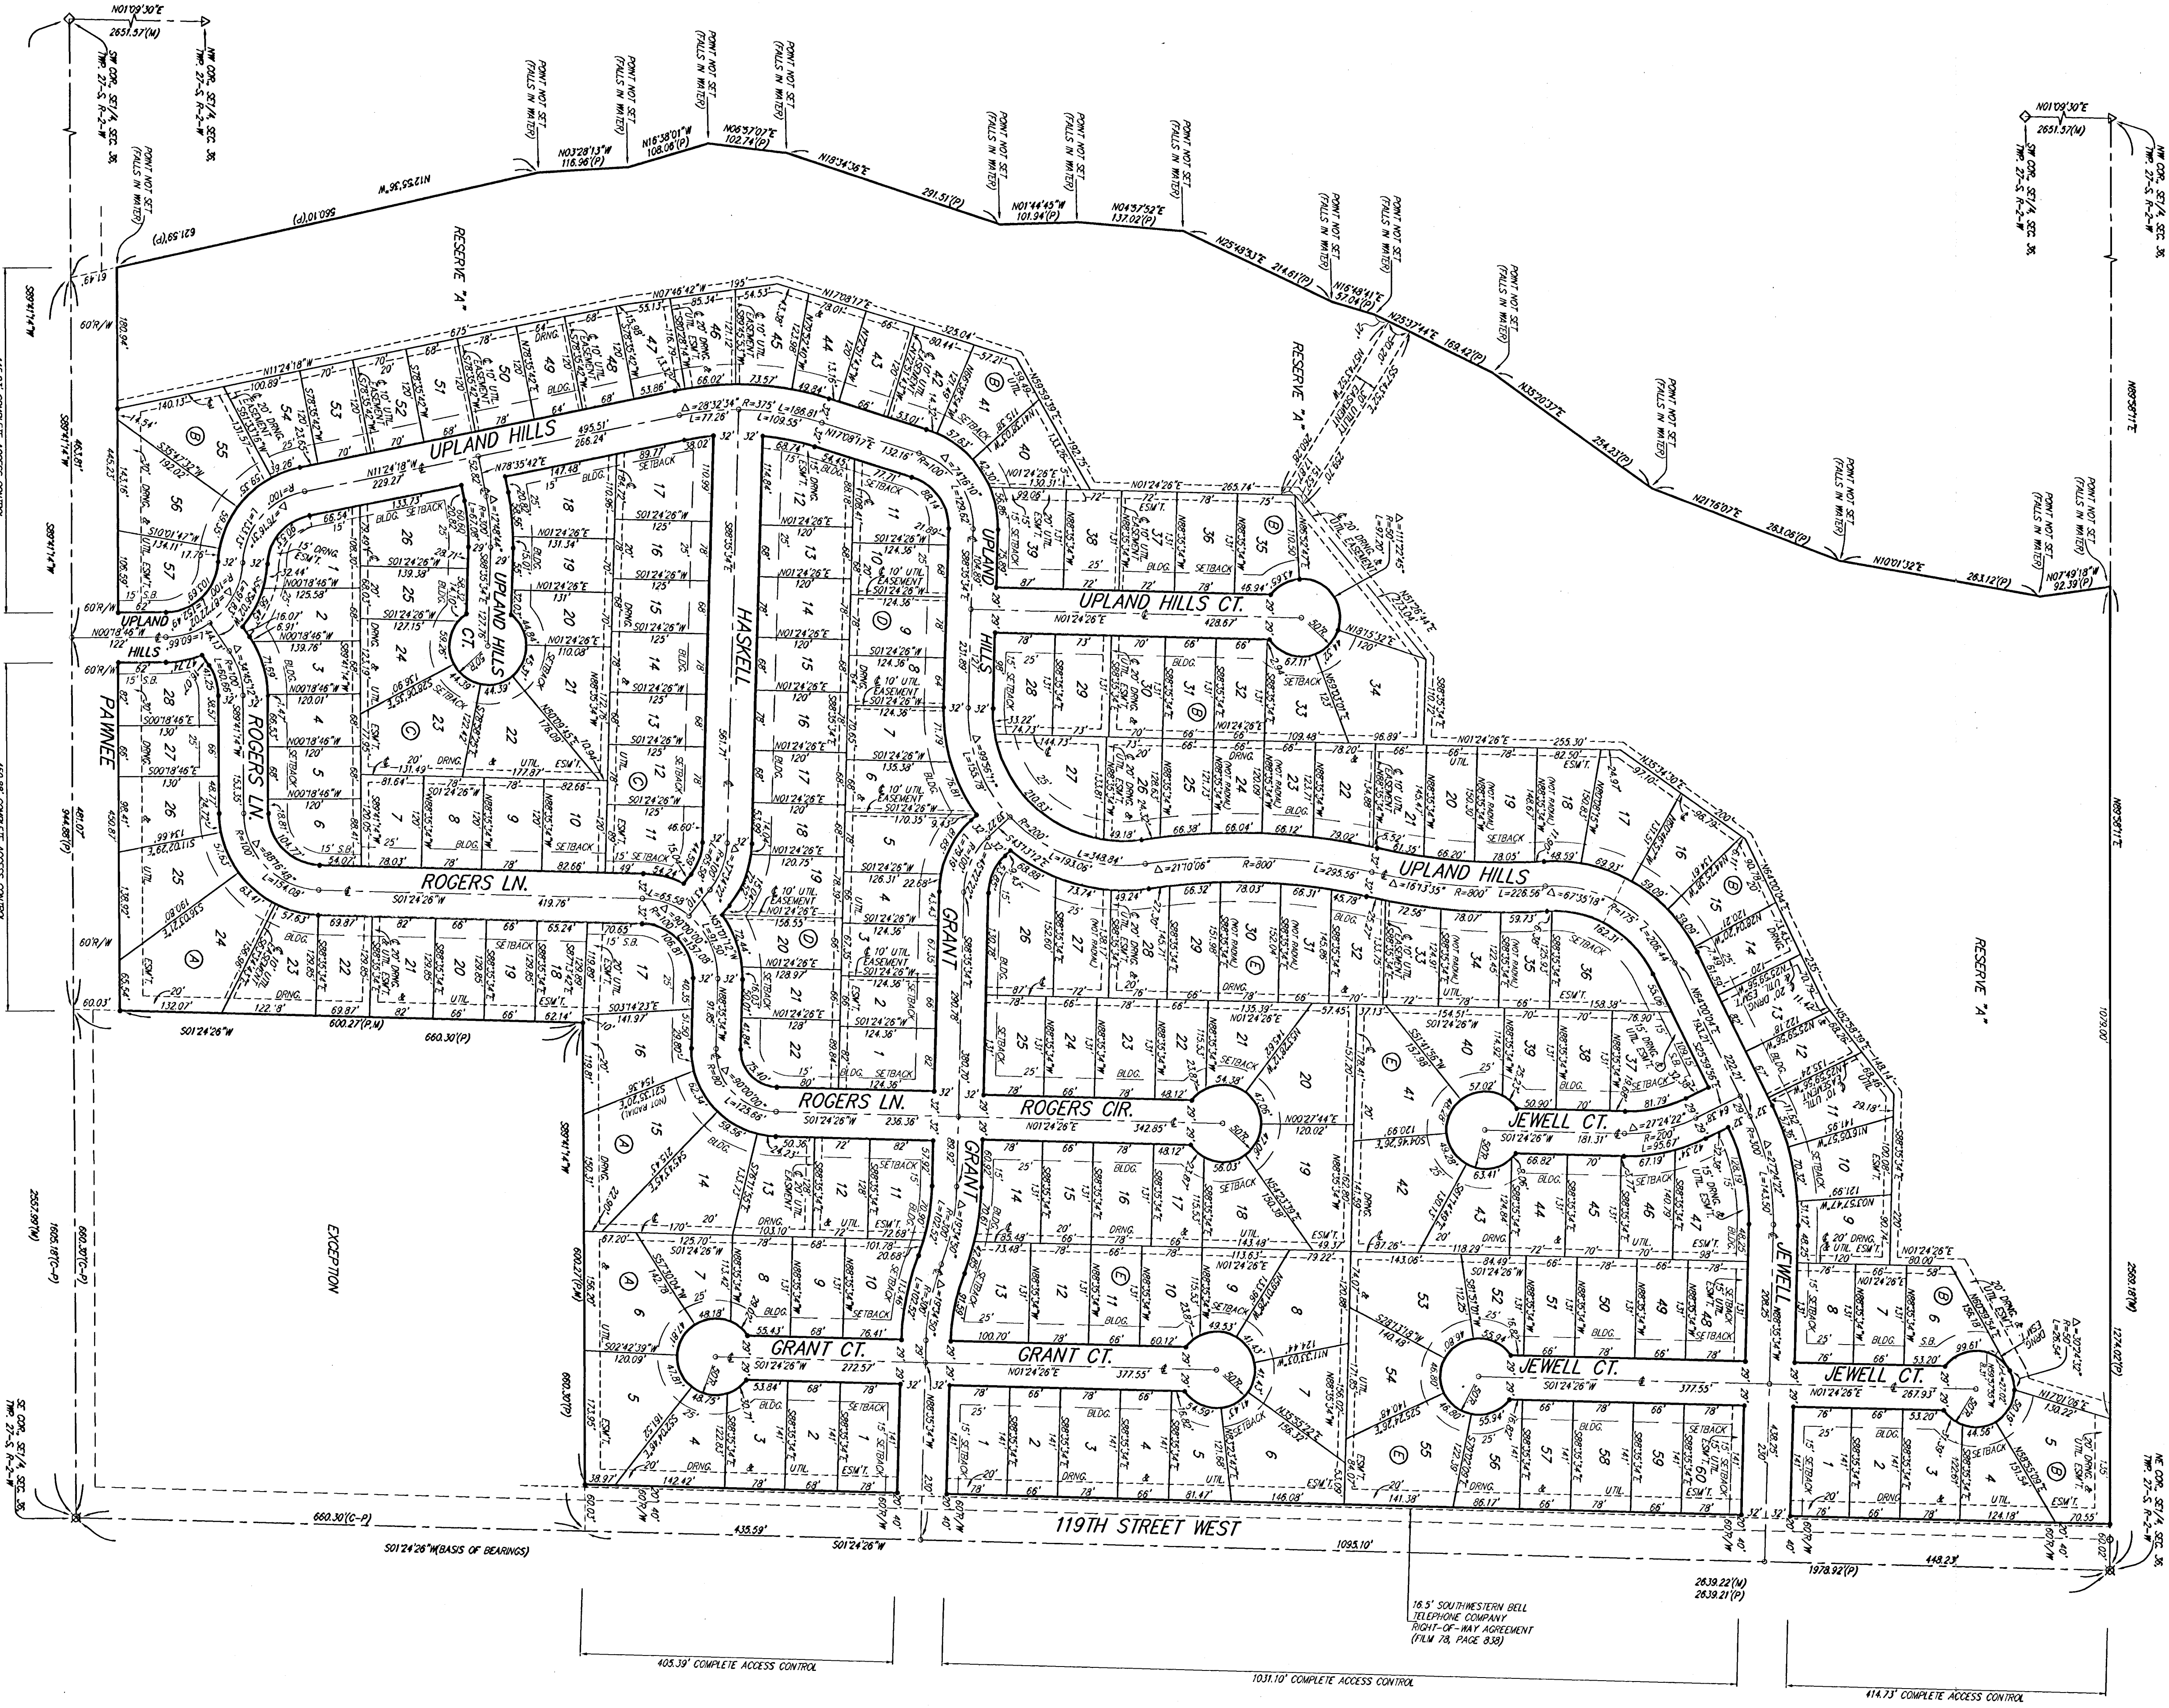

ANNUAL BUILDING PAID ELEVATIONS FOR LOWEST OPENING TO THE STRUCTURES		
LOT	BLOCK	ELEVATION
1-12	B	1288.1
13-24	B	1288.2
25-36	B	1289.3
37	B	1289.4
38	B	1289.5
39-41	B	1289.6
42-44	B	1289.7
45-47	B	1289.8
48-50	B	1289.9
51-53	B	1290.0
54-57	B	1290.1