



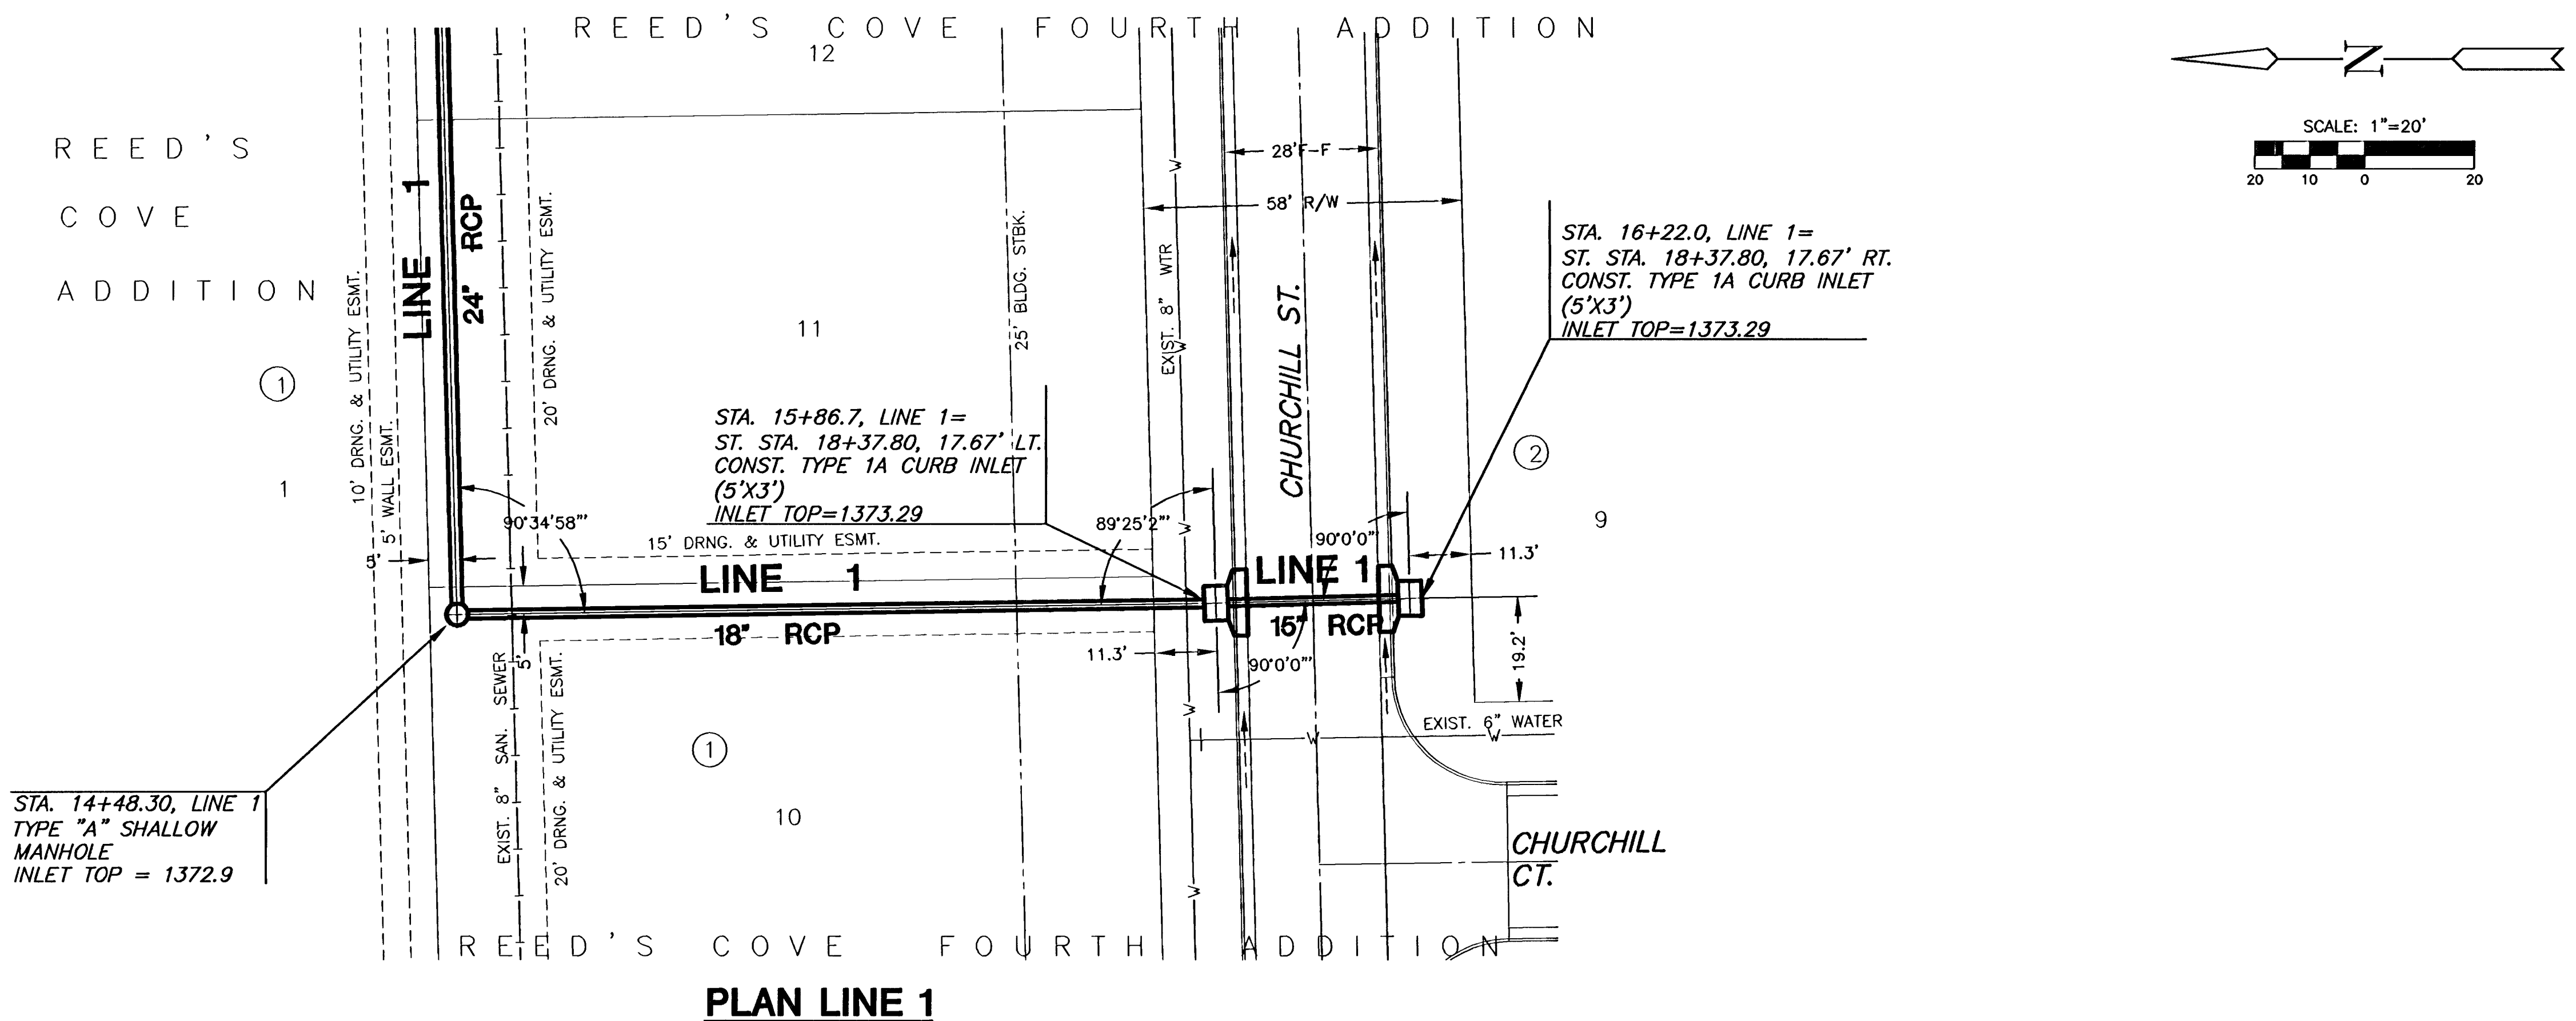

PLAN LINE 1

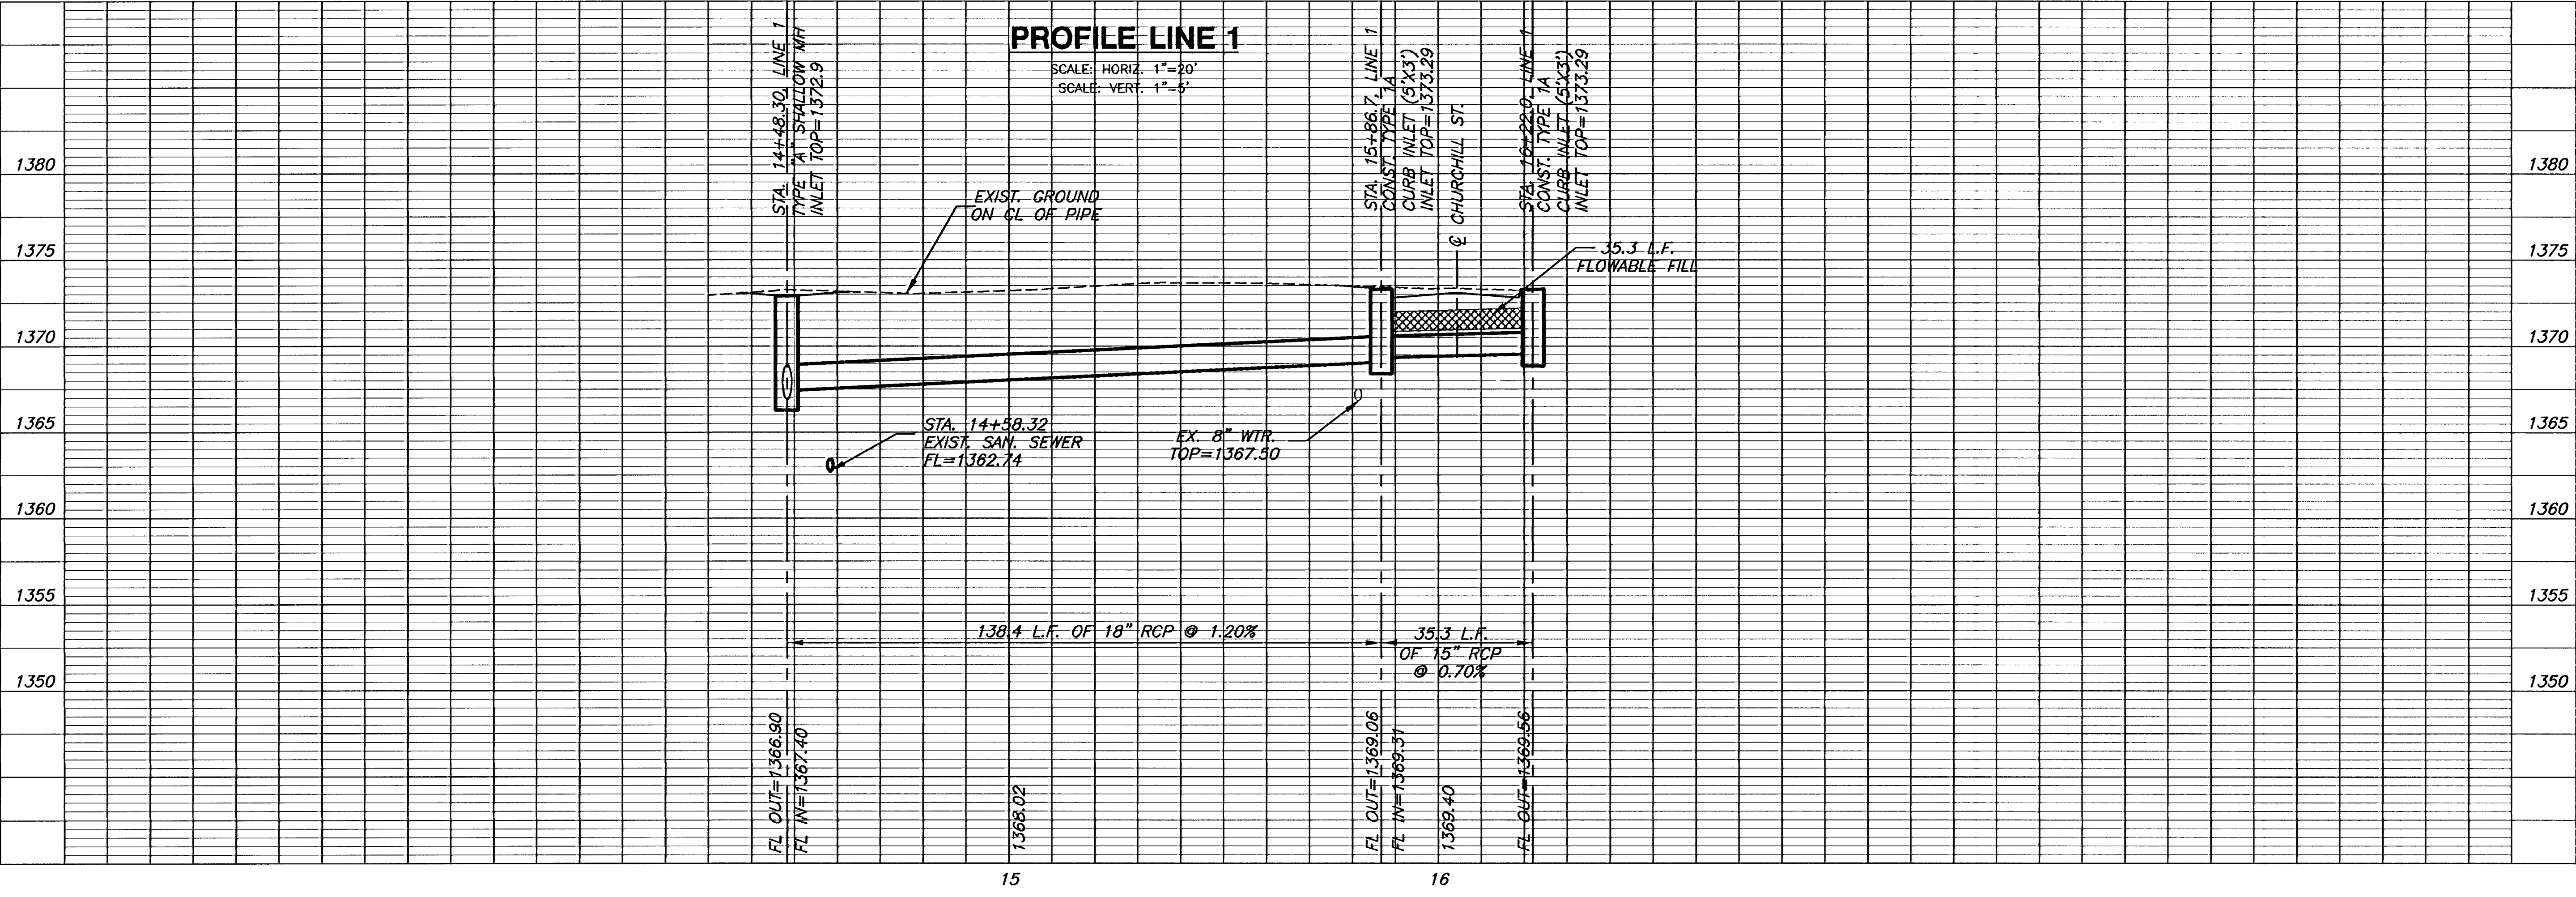

MKEC
ENGINEERING
CONSULTANTS, INC.
411 N. WEBB ROAD
WICHITA, KS. 67206
316-684-9600

PAVING STREETS & INCIDENTAL DRAINAGE
REED'S COVE 4TH ADDITION
WICHITA KANSAS

STORM LINE 1	
SHEET TITLE	
PROJECT NUMBER 02121	
DESIGN BY	SRS
DRAWN BY	BFL
CHECKED BY	GJA
ISSUED	MARCH 2006
REVISED	
SHEET NO.	
14 of 33	