
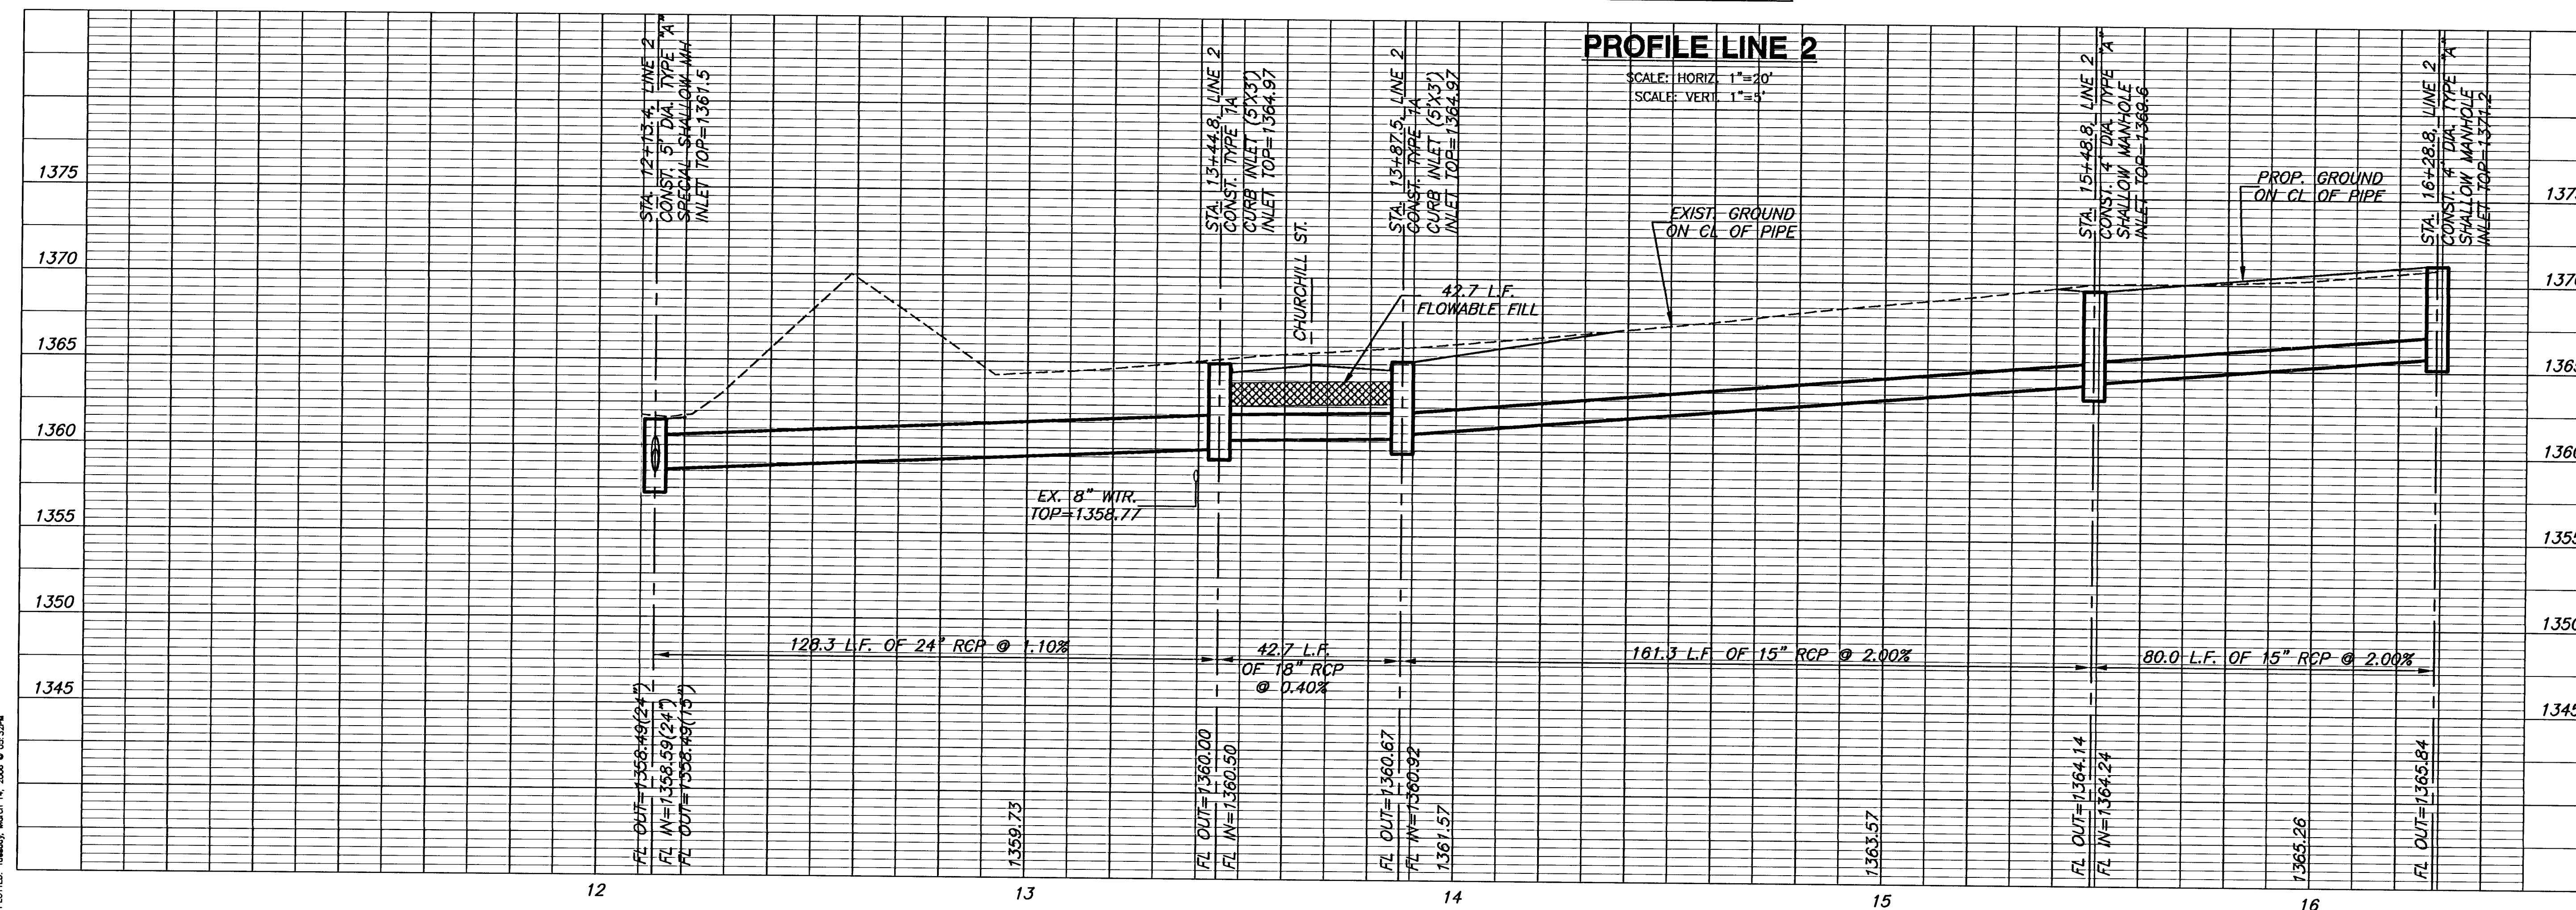


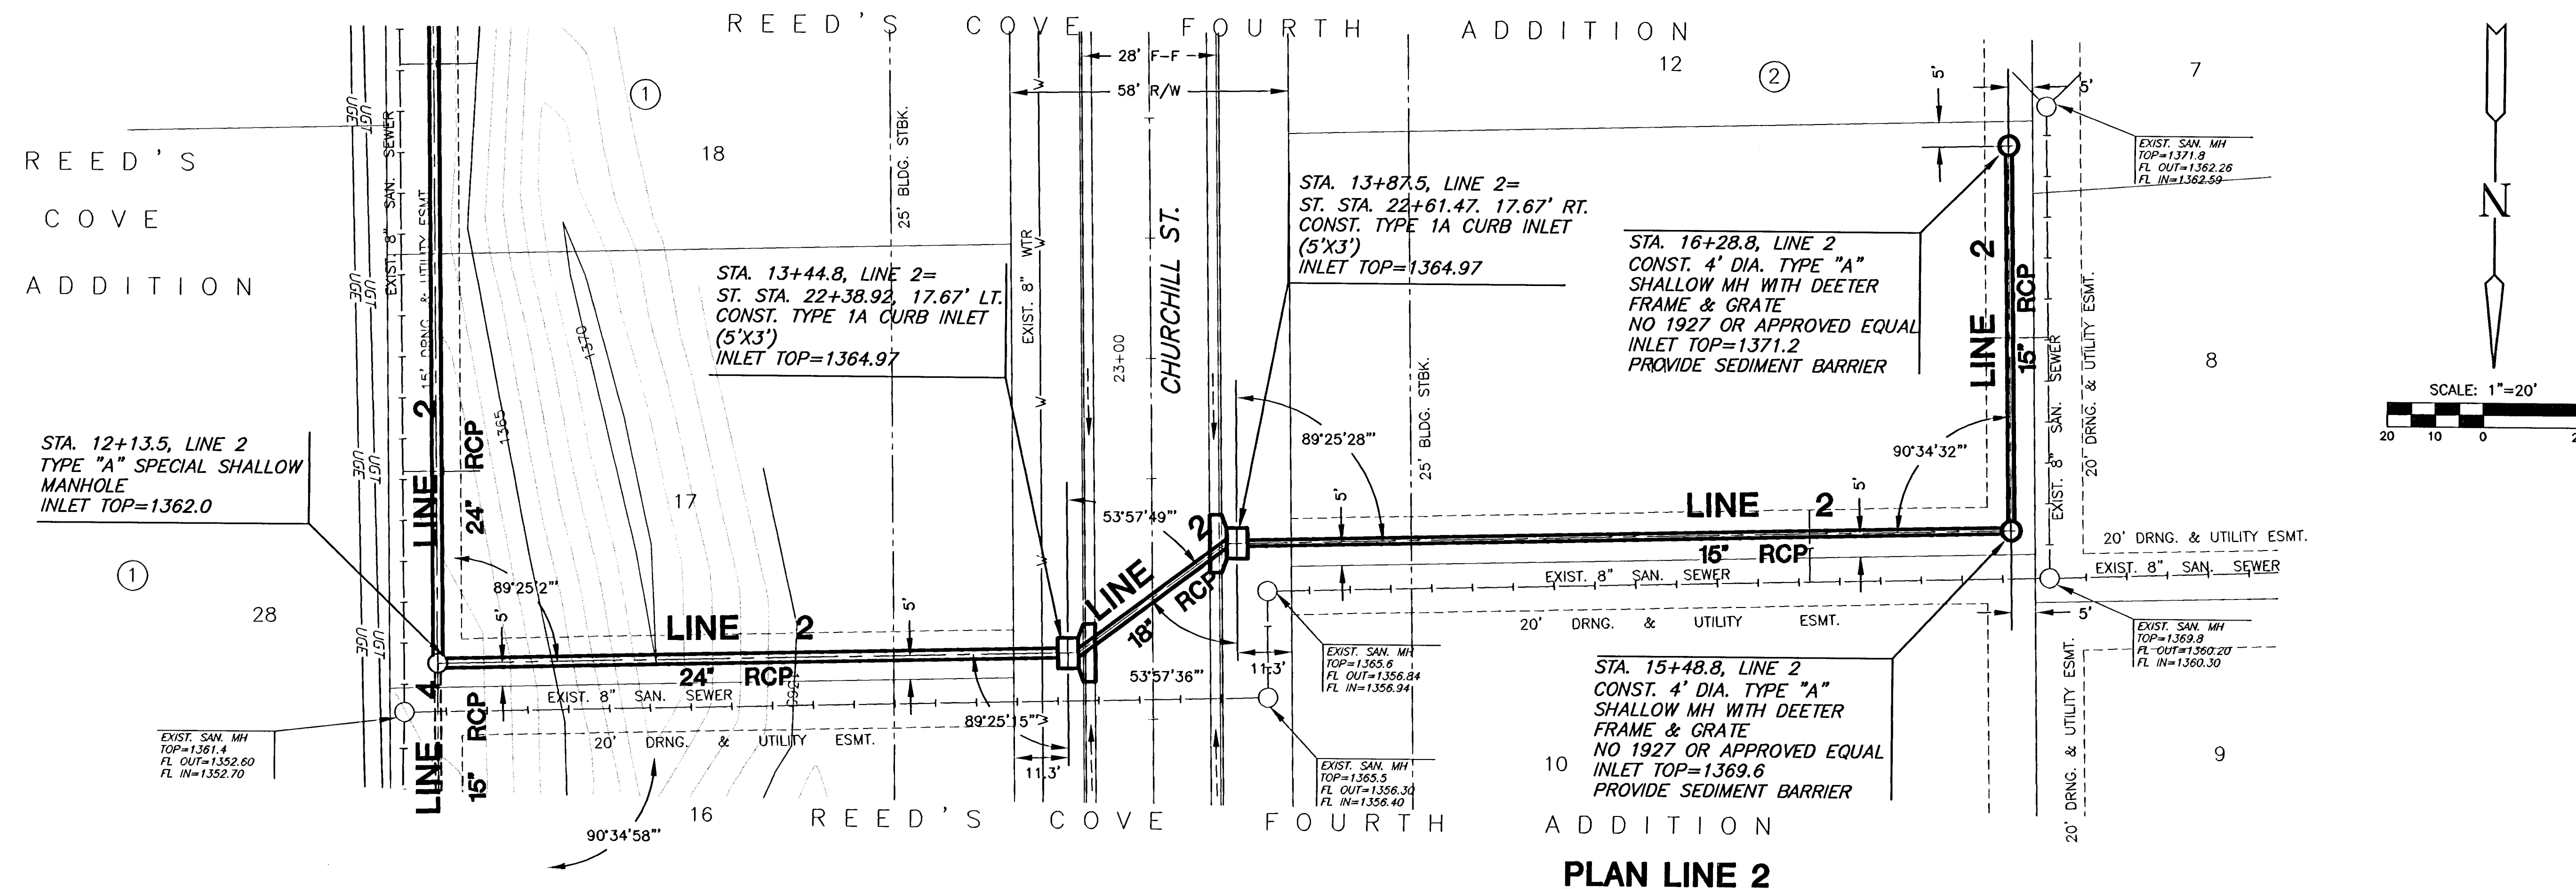

MKEC
ENGINEERING
CONSULTANTS, INC.

411 N. WEBB ROAD
WICHITA, KS. 67208
316-684-9600

PAVING STREETS & INCIDENTAL DRAINAGE

REED'S COVE 4TH ADDITION

WICHITA KANSAS

STORM
LINE 2

SHEET TITLE
02121
PROJECT NUMBER

DESIGN BY SR
DRAWN BY BFL
CHECKED BY GJA

ISSUED
MARCH 2006
REVISED

SHEET NO.

16 of 33

PLOTTED: Tuesday, March 14, 2006 @ 05:32PM

5				
---	--	--	--	--