
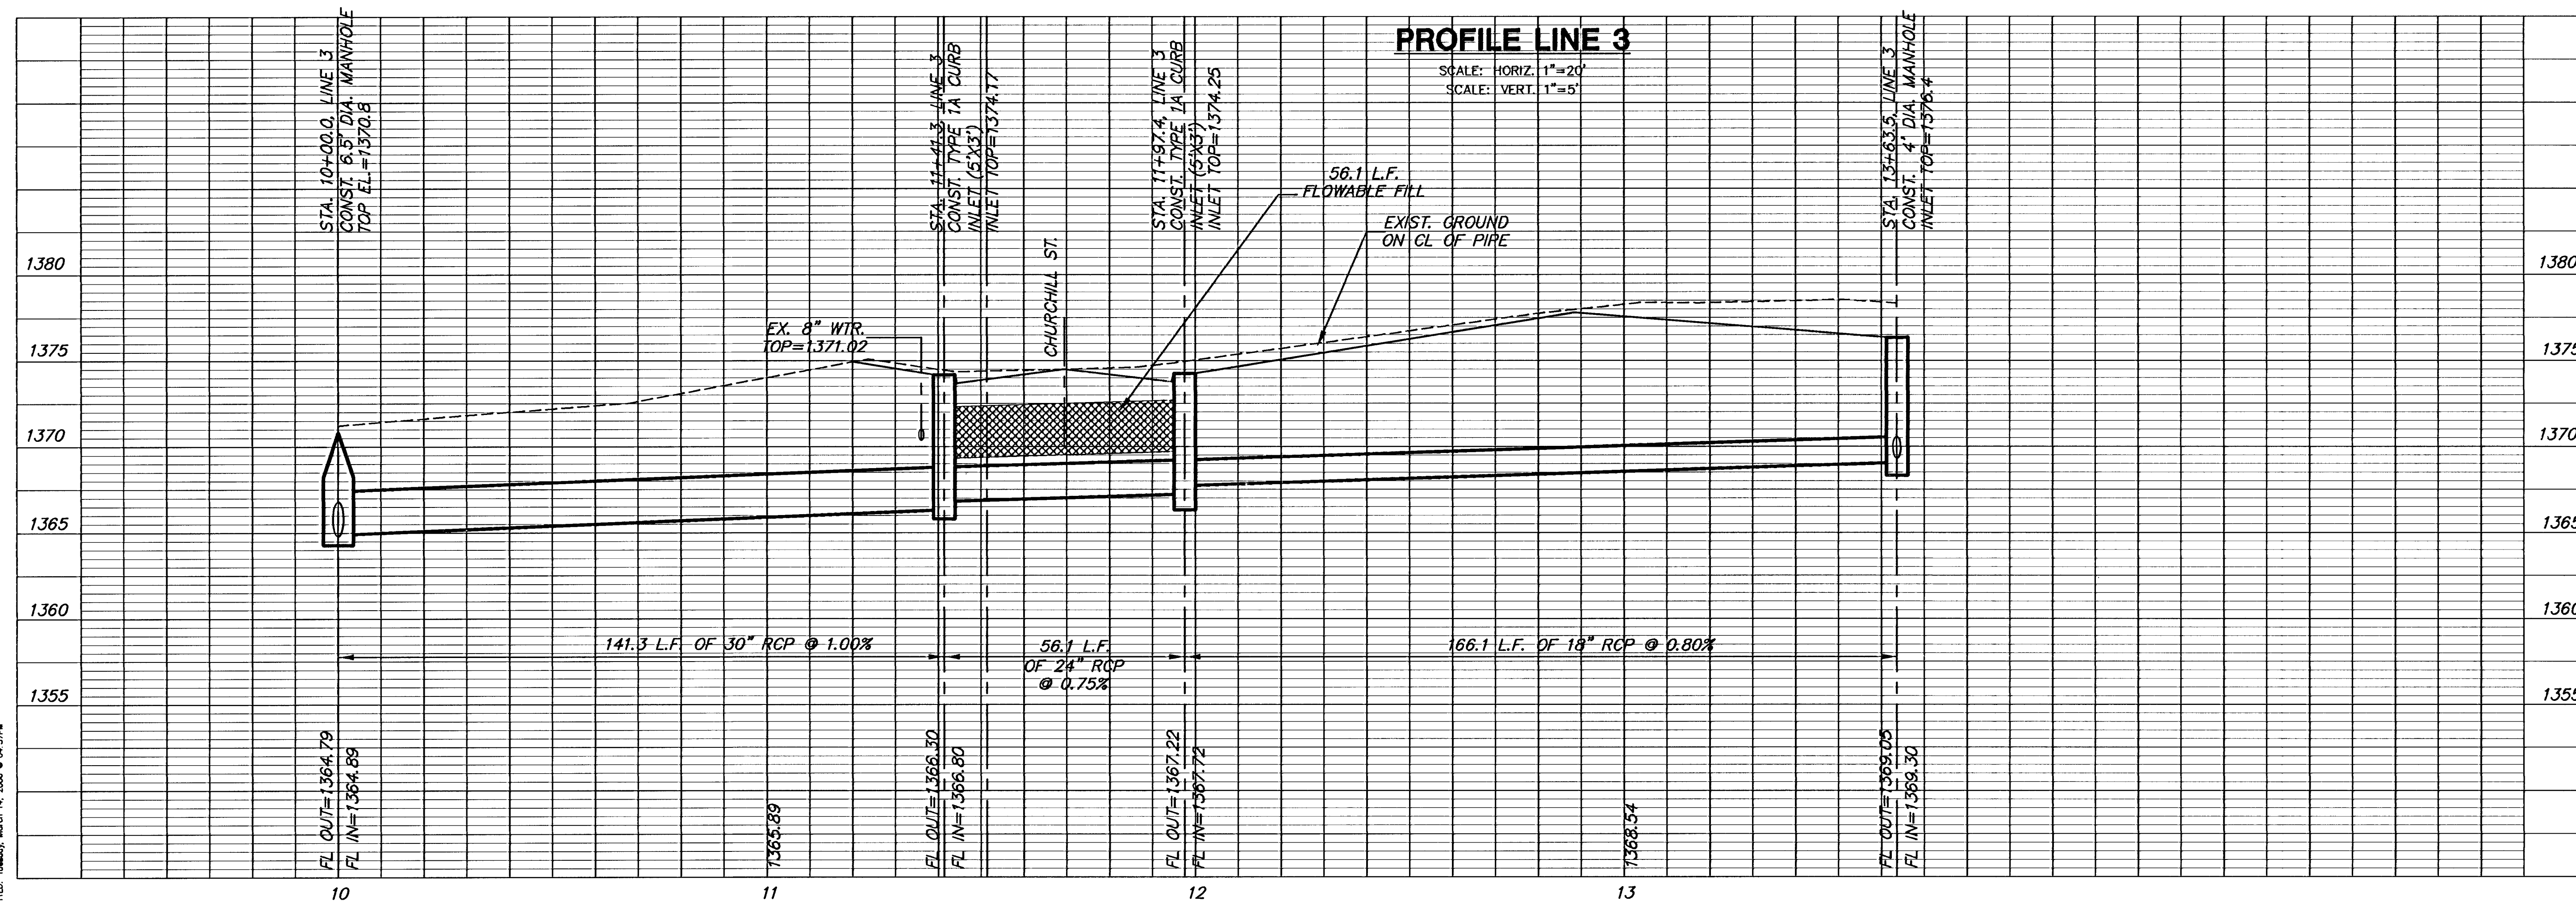


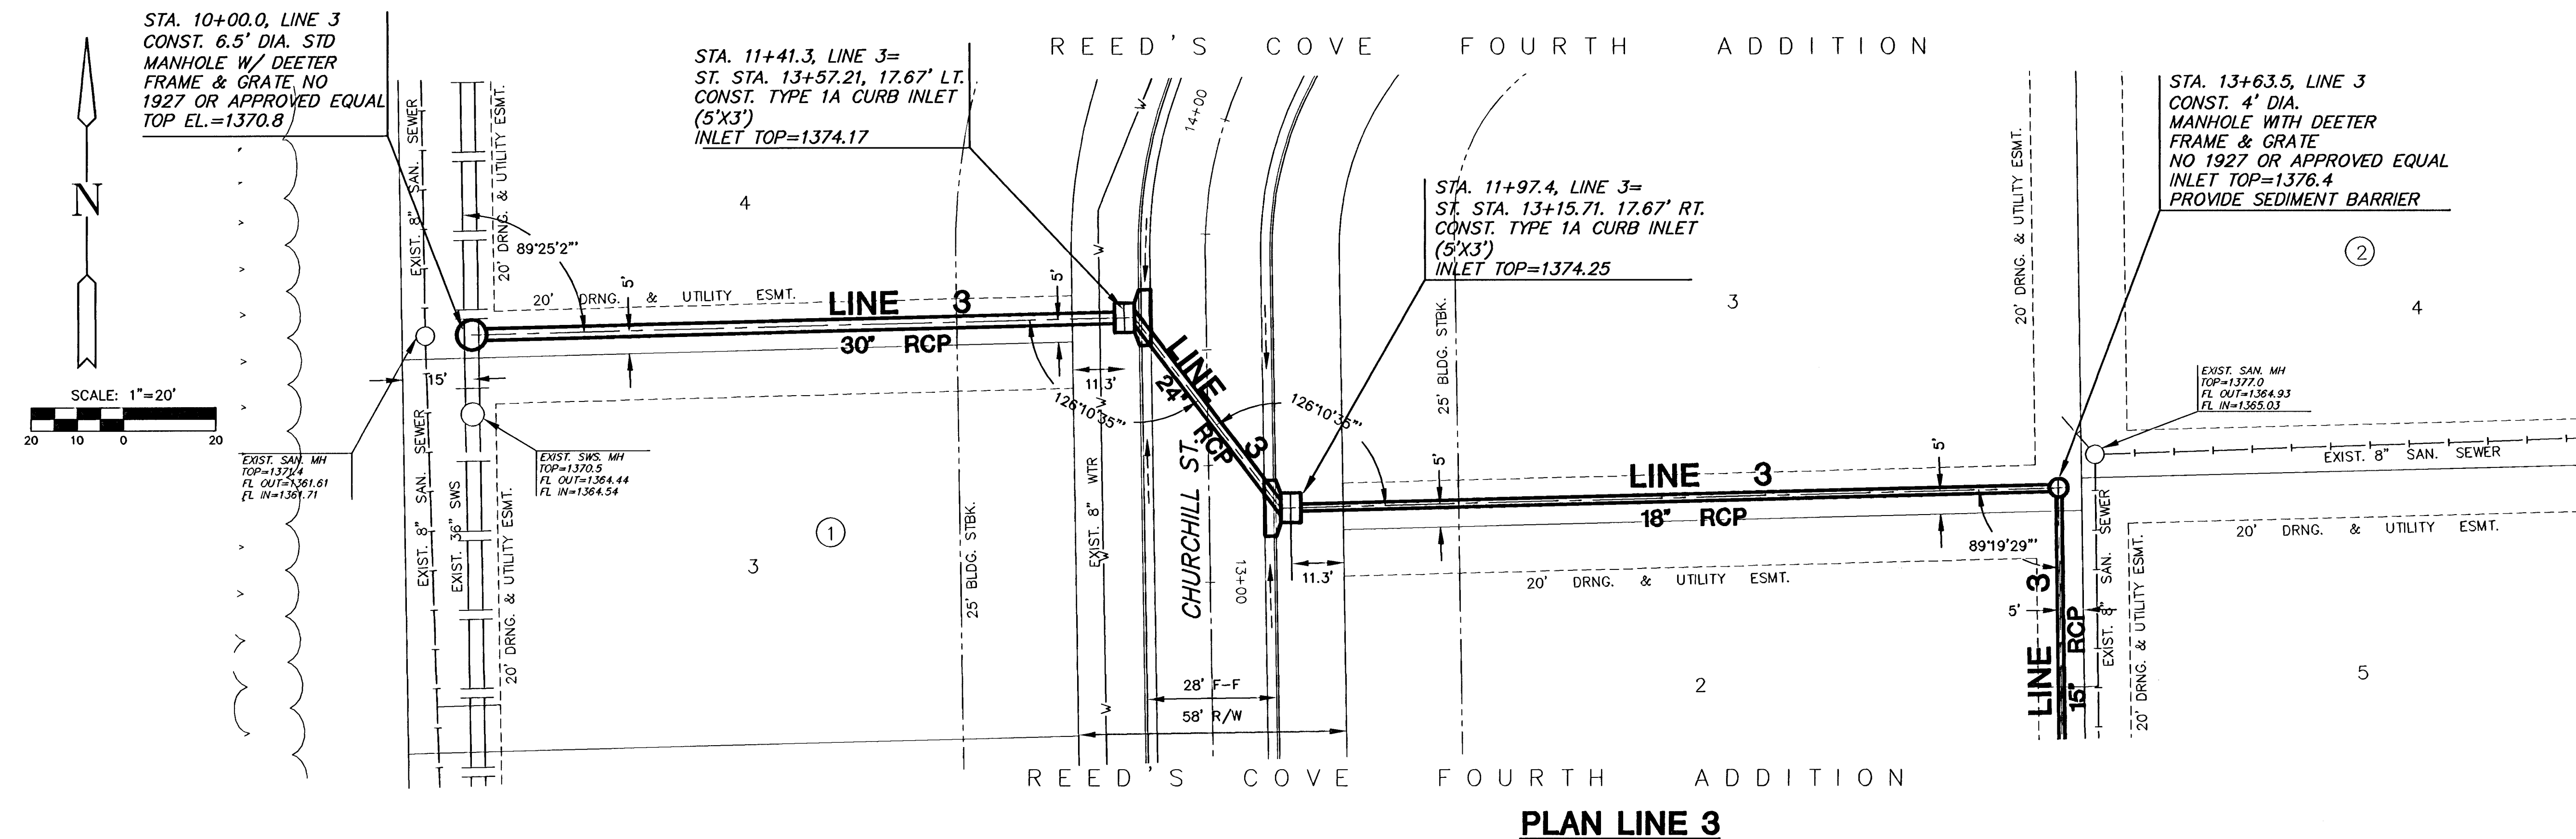

PAVING STREETS & INCIDENTAL DRAINAGE

REED'S COVE 4TH ADDITION

WICHITA, KANSAS

**STORM
LINE 3**

SHEET TITLE

02121

PROJECT NUMBER

DESIGN BY SRS

DRAWN BY BFL

CHECKED BY GJA

ISSUED
MARCH 2006
REVISED

DAY ATTEND: Tuesday, March 14, 2006 @ 04:57PM

H: \CIVIL\02121\4th Addition\SWS\02121D5