


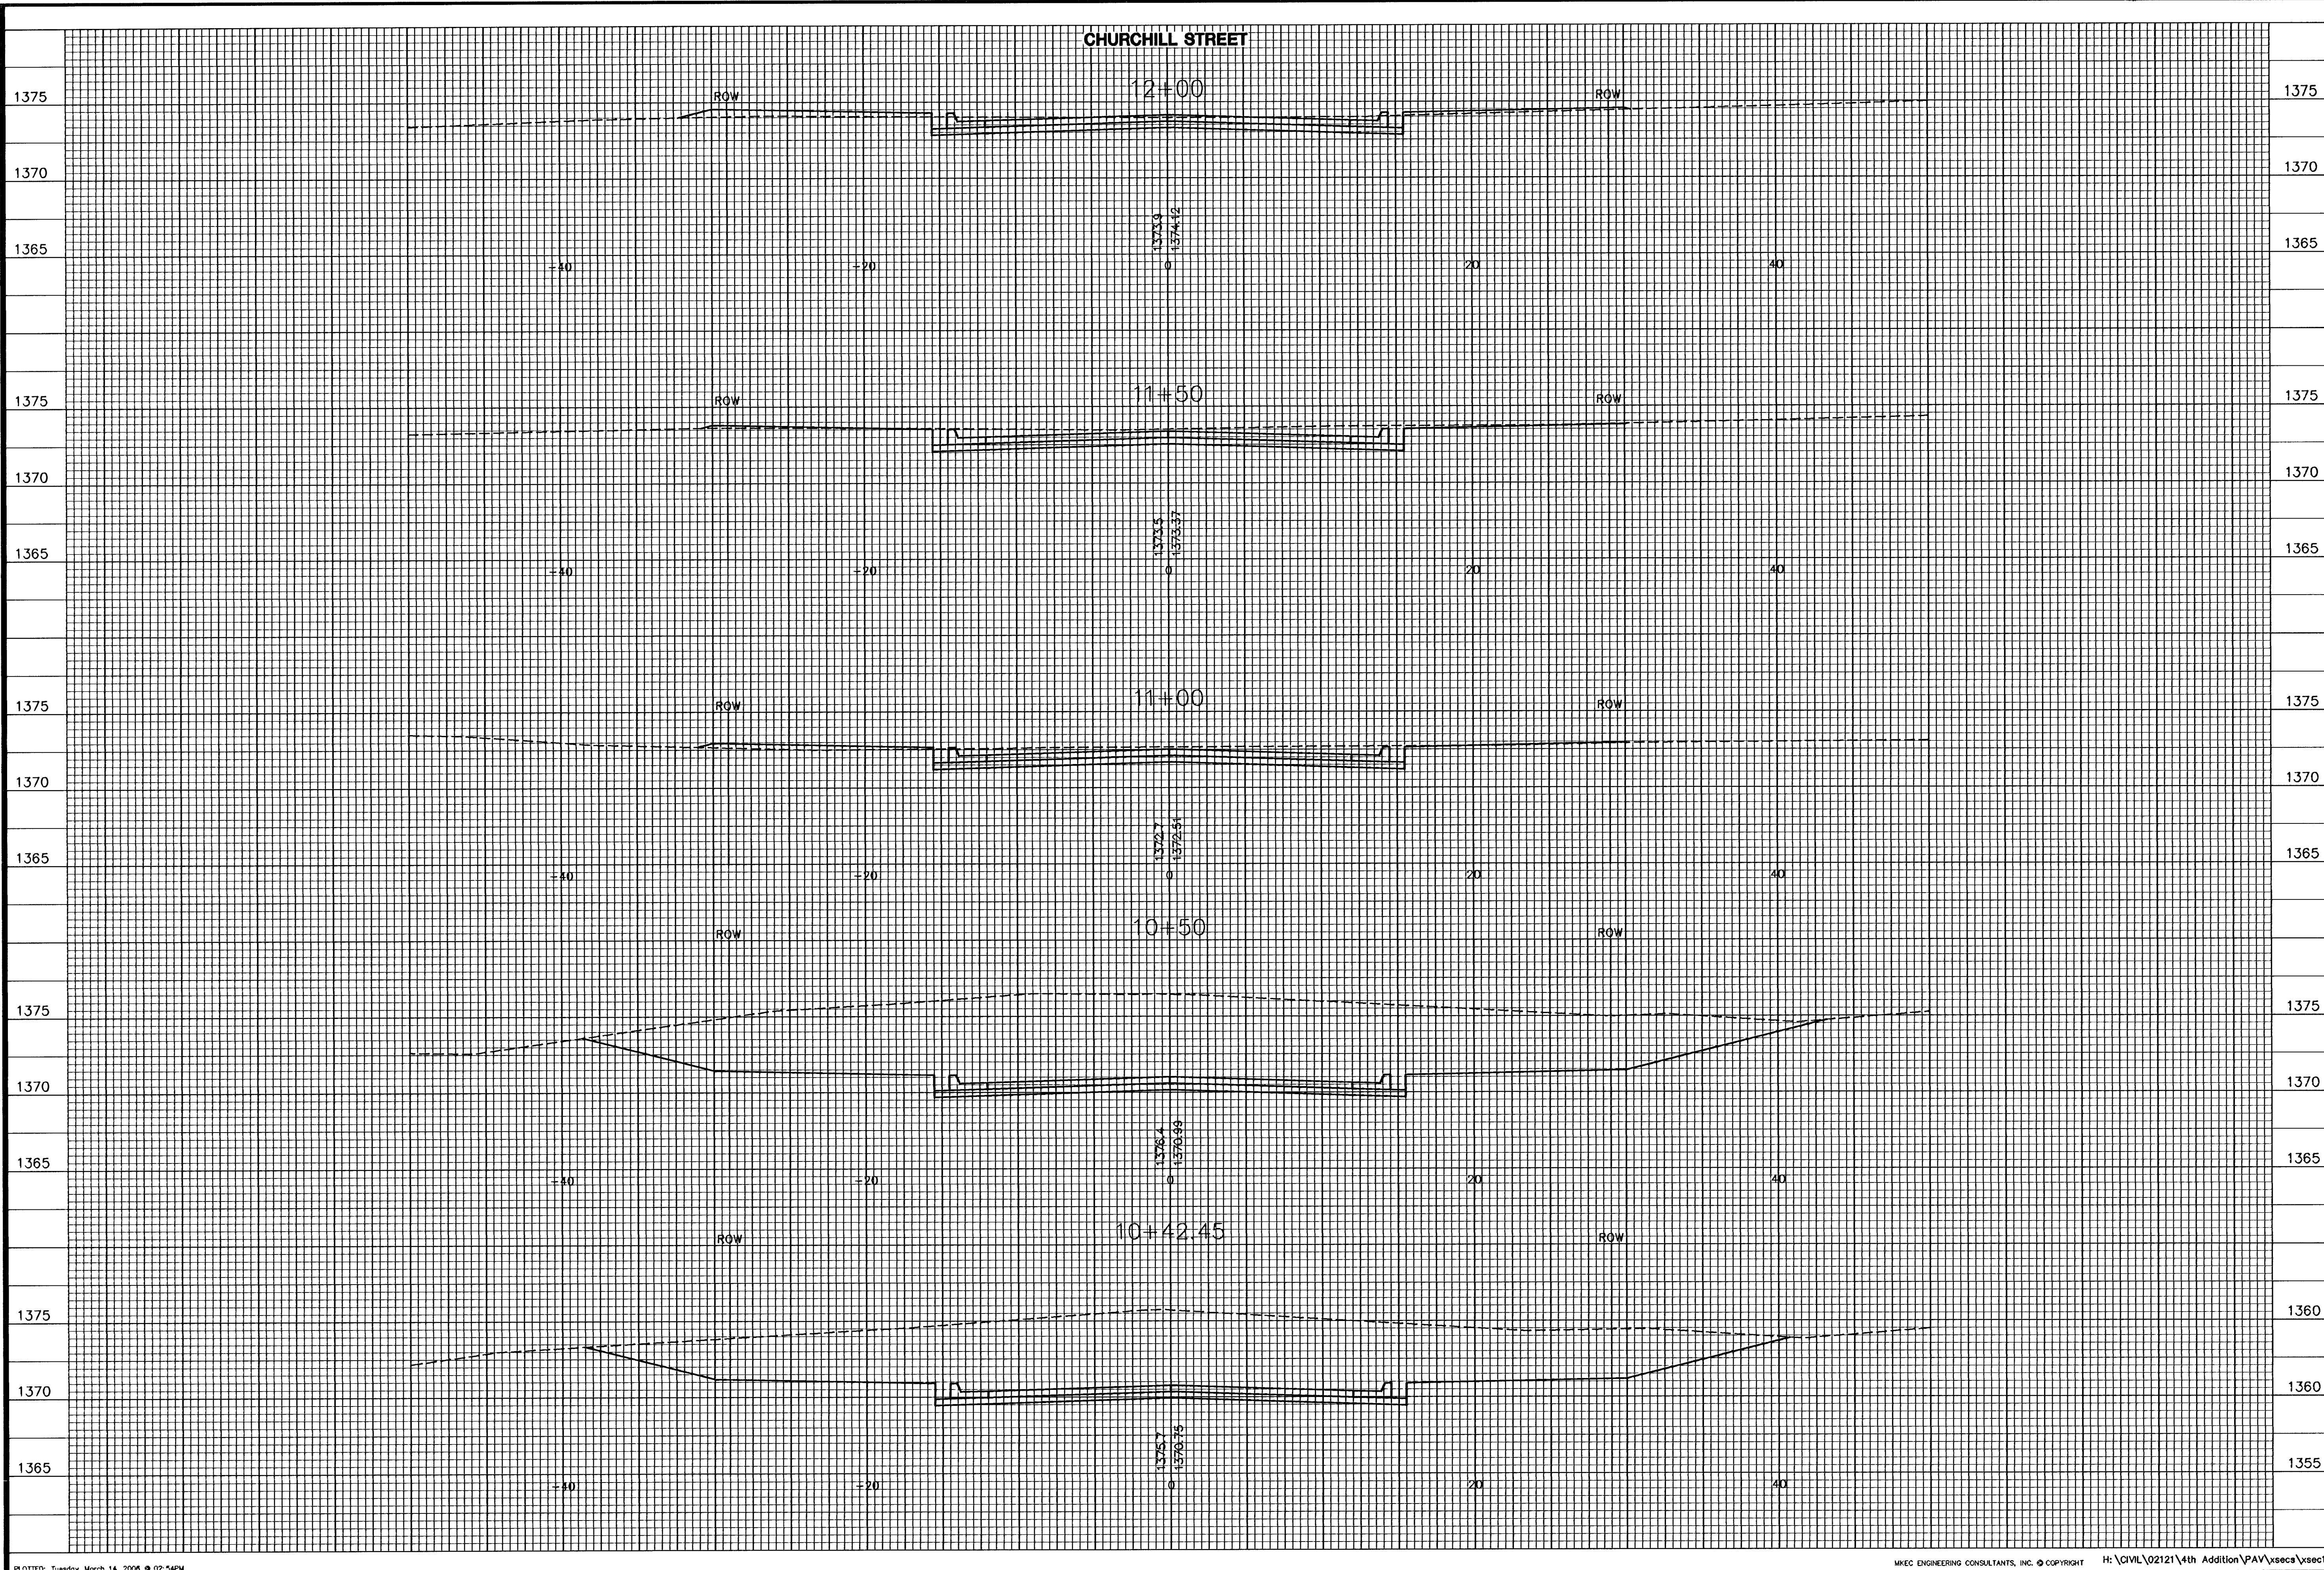

MKEC
ENGINEERING
CONSULTANTS, INC.
411 N. WEBB ROAD
WICHITA, K.S. 67206
316 - 684 - 9600

PAVING STREETS AND INCIDENTAL DRAINAGE
**REEDS COVE
FOURTH ADDITION**

CROSS SECTIONS
SHEET TITLE
PROJECT NUMBER
472-84385

DESIGN BY **SRS**
DRAWN BY **BFL/KWS**
CHECKED BY **GJA**

ISSUED **MARCH 2006**
REVISED

SHEET NO.
26 of 33