


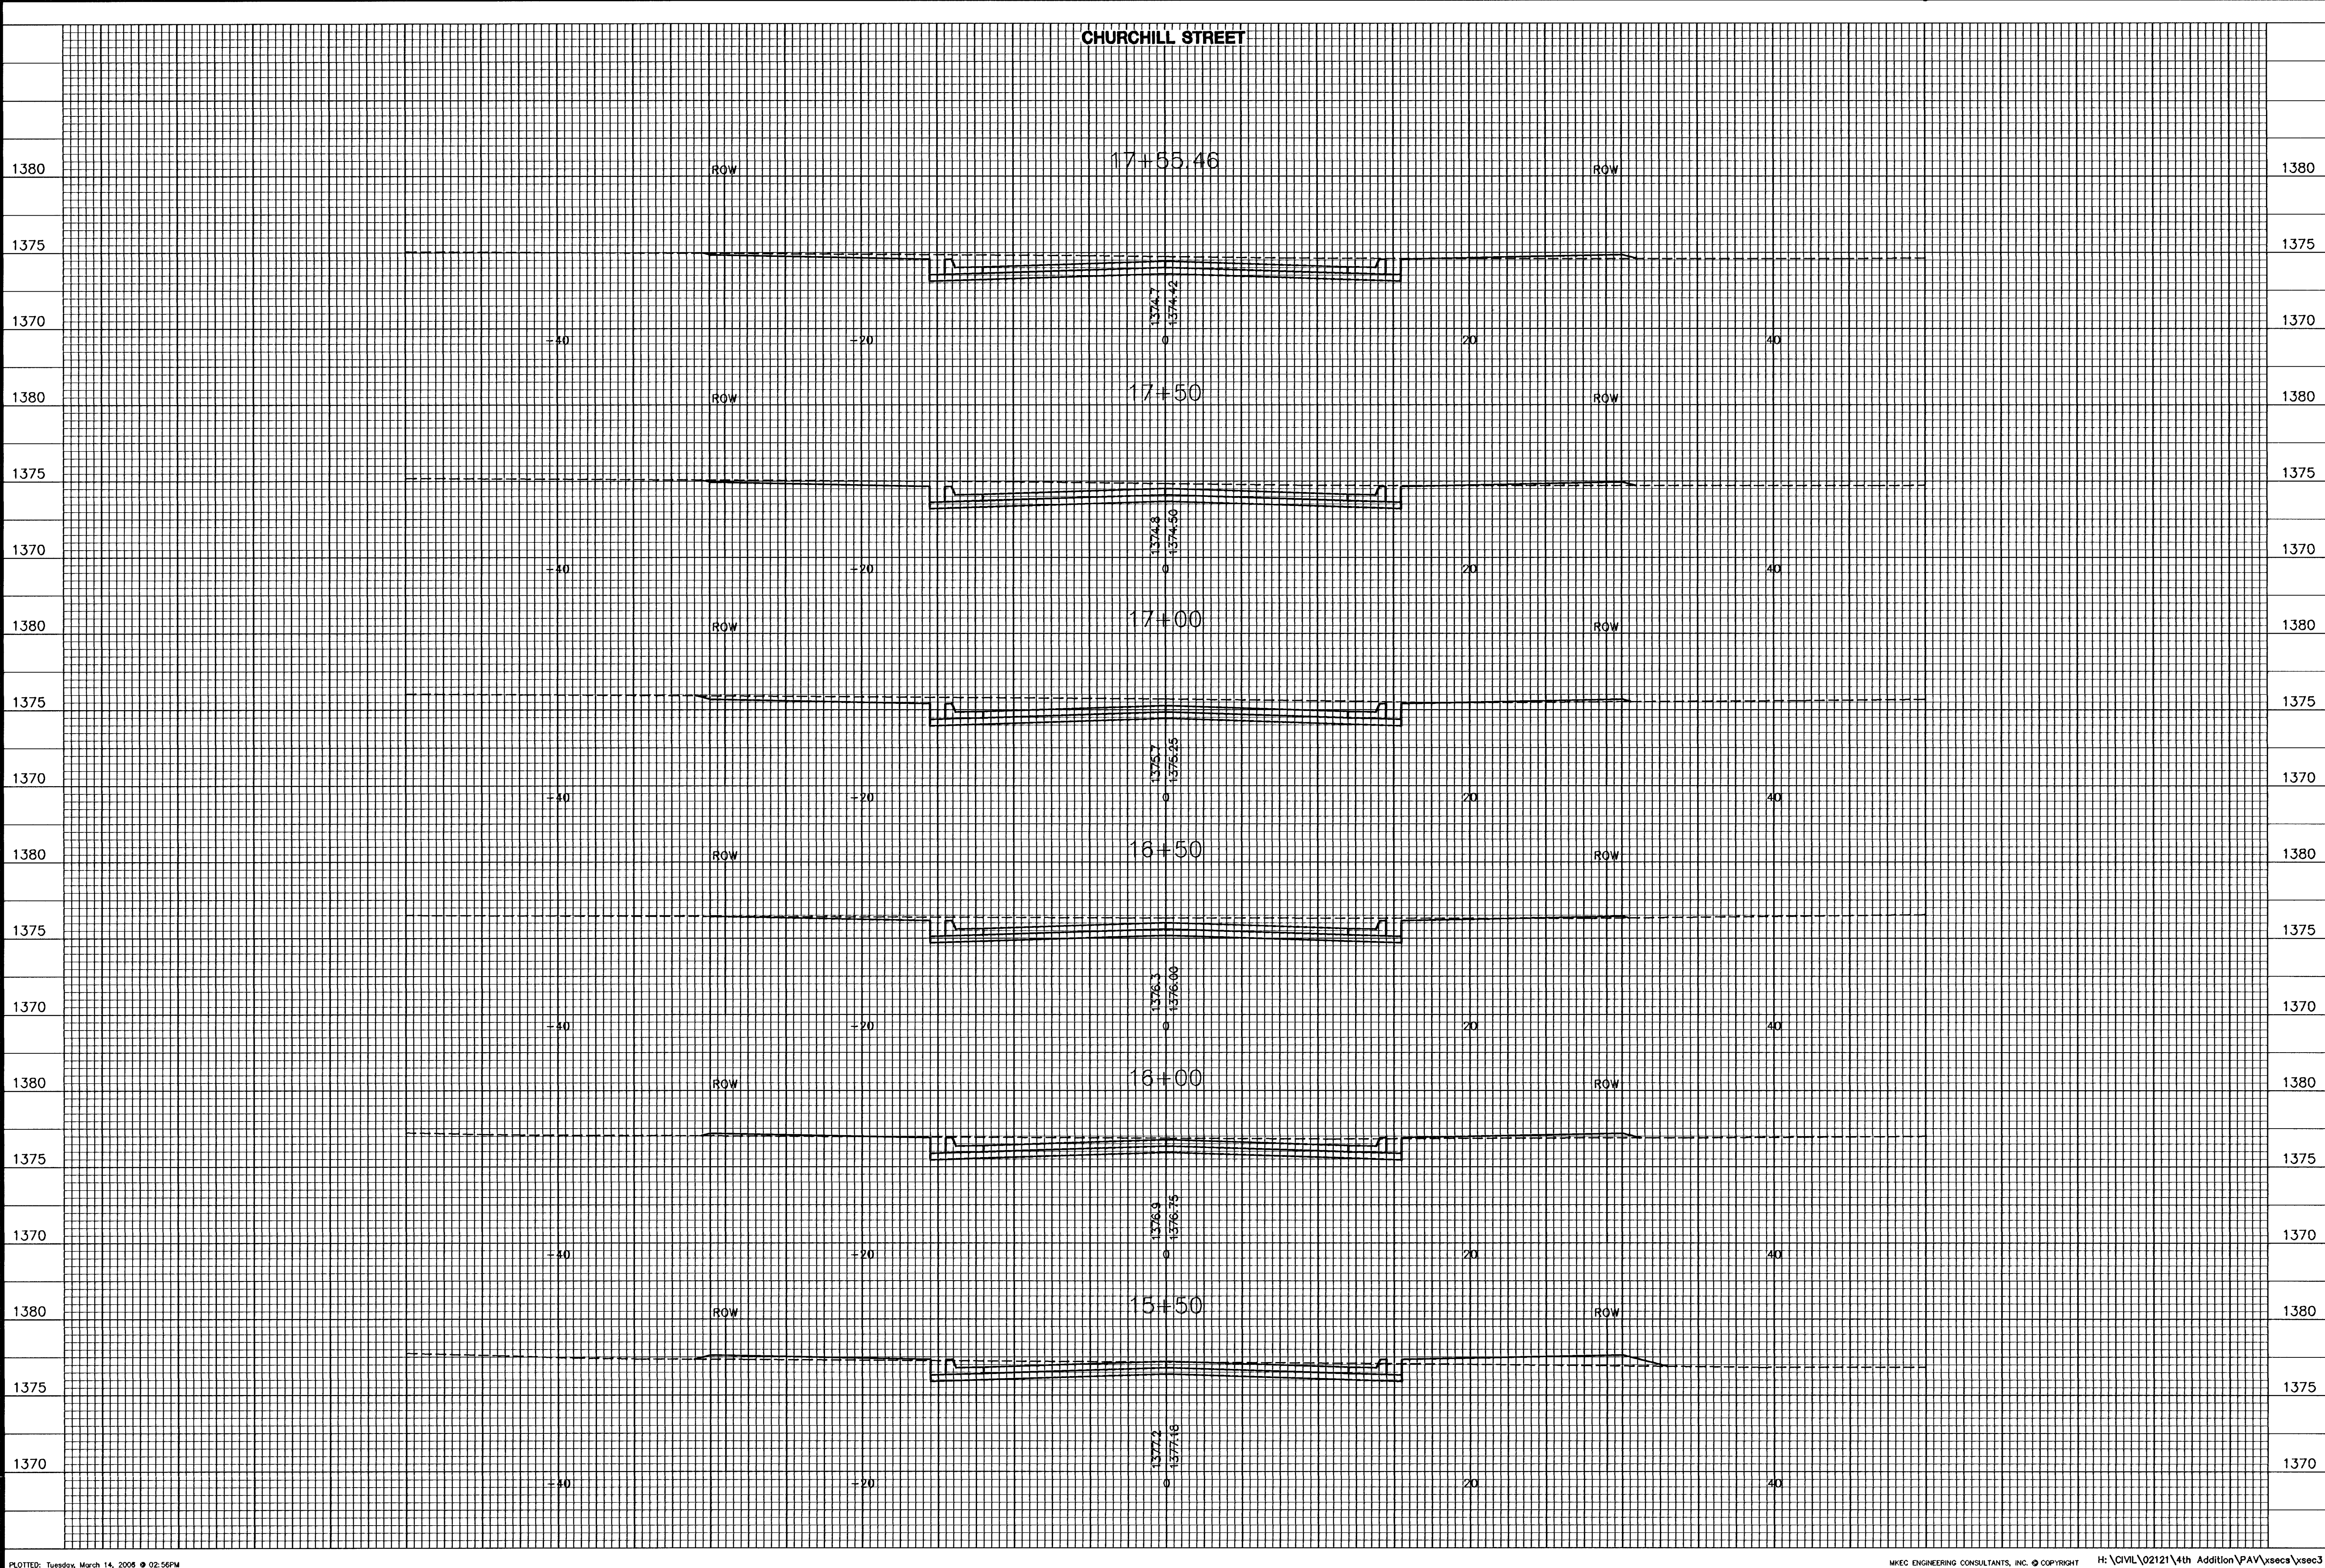

MKEC
ENGINEERING
CONSULTANTS, INC.
411 N. WEBB ROAD
WICHITA, KS. 67206
316 - 684 - 9600

PAVING STREETS AND INCIDENTAL DRAINAGE
REEDS COVE
FOURTH ADDITION

CROSS SECTIONS
SHEET TITLE
472-84385
PROJECT NUMBER

DESIGN BY *SRS*
DRAWN BY *BFL/KWS*
CHECKED BY *GJA*

ISSUED
MARCH 2006
REVISED

SHEET NO.
28 of 33