
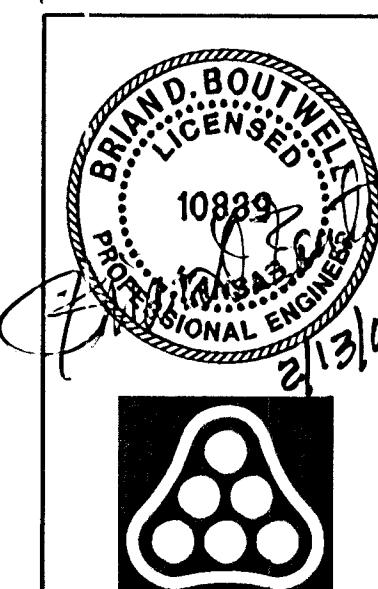


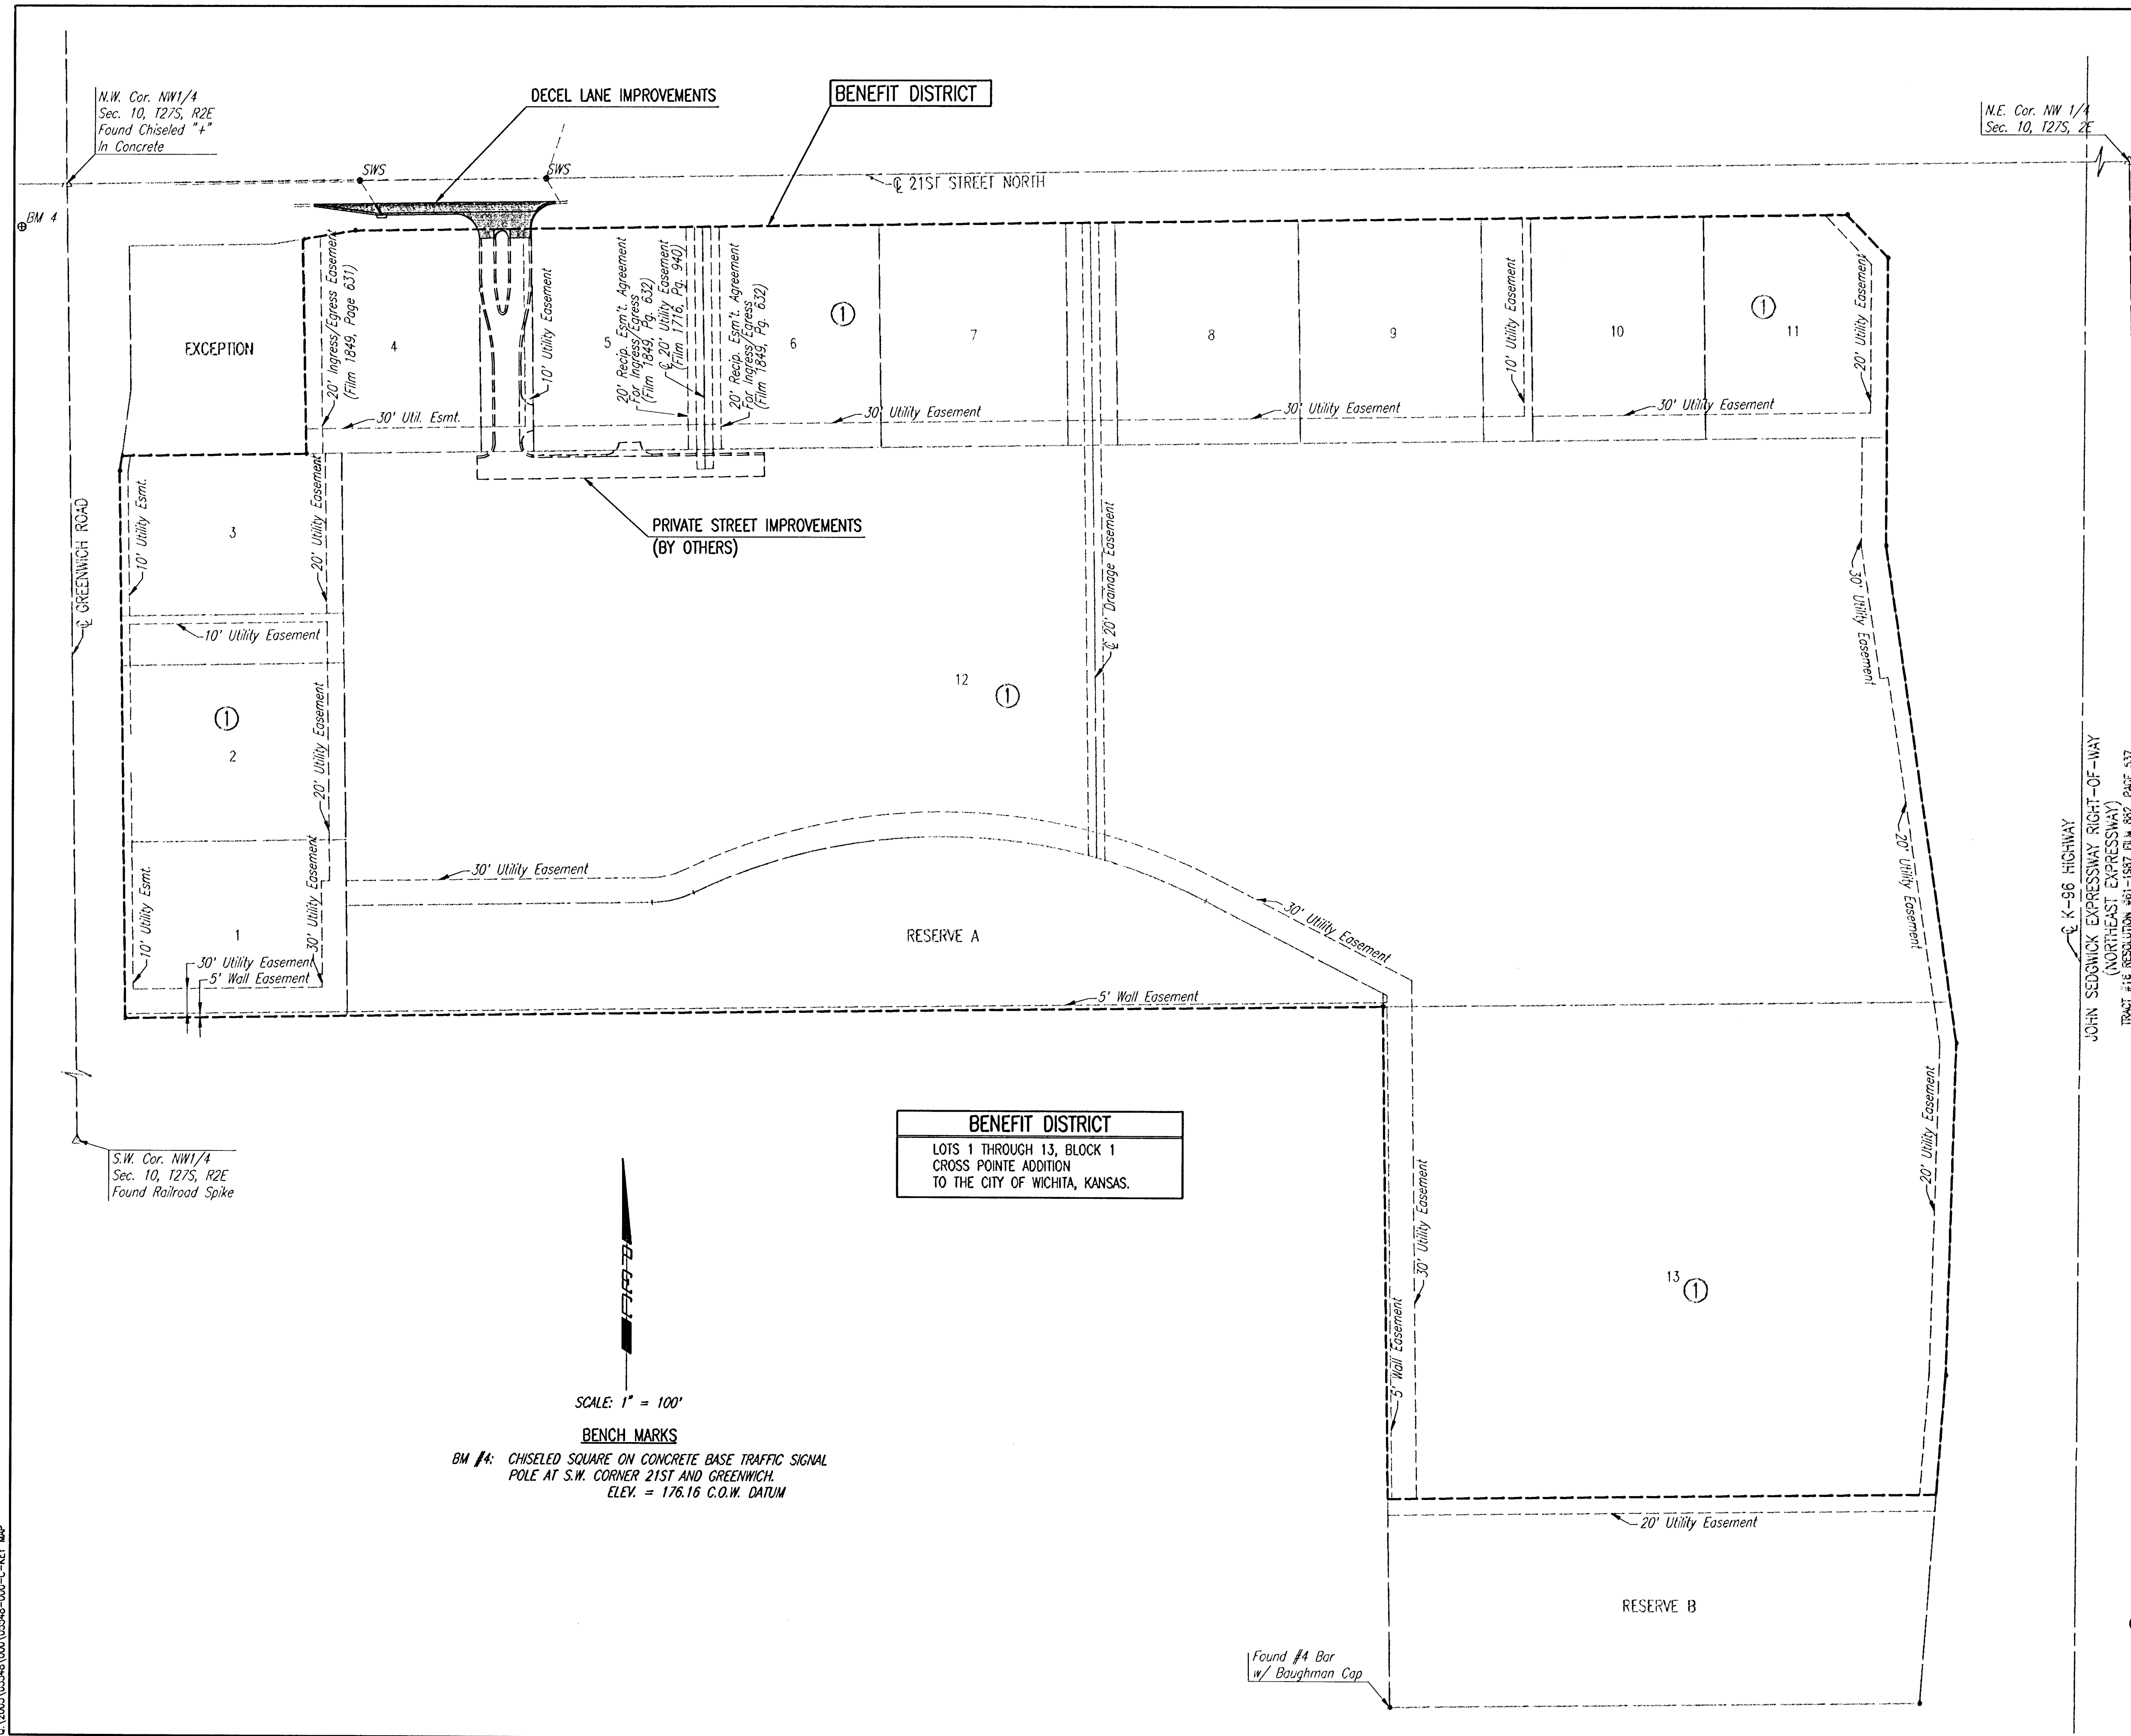

Revision	By	Date
CROSS POINTE-PHASE 1 21ST ST. N. DECEL LANE		
KEY MAP AND GENERAL NOTES		
JAMES L. ARMOUR, P.E.- CITY ENGINEER CITY OF WICHITA PROJECT NO. 472-84229		
Professional Engineering Consultants, P.A.		
303 S. TOPEKA • WICHITA, KANSAS 67202 316-262-2691 • FAX 316-262-3003		
Designed by BDB, BMM	Job No. 35-05548-000	Sheet 2 of 12
Drawn by BMM, BJS	Date October 2005	