


**NORTH RIDGE VILLAGE
STORMWATER PLANS
PROJ. NO. 472-84180**

INSTALL 34 SY OF
GROUTED STONE
RIPRAP W/ GROUTED
STONE TOE WALL
(15'x20')

STA. 10+10.00, LINE 1
BL STA. 5+92.00, 18.67' RT.
Q VILLAGE CIR.
INSTALL 42" END SECTION
N 1711556.16
E 1620892.26

STA. 13+23.49, LINE 1=
BL STA. 8+99.00, 14.0' RT.
Q VILLAGE CIR.
CONST. DBL TYPE 1 CURB INLET
(10'x3') PROVIDE SEDIMENT BARRIER
TOP=1333.74
N 1711531.28
E 1621199.98

STA. 14+04.14, LINE 1=
BL STA. 9+60.21, 37.66 LT. Q VILLAGE CIR.
CONST. DBL TYPE 1A CURB INLET
(10'x6') PROVIDE SEDIMENT BARRIER
TOP=1334.30
N 17111584.17
E 1621259.09

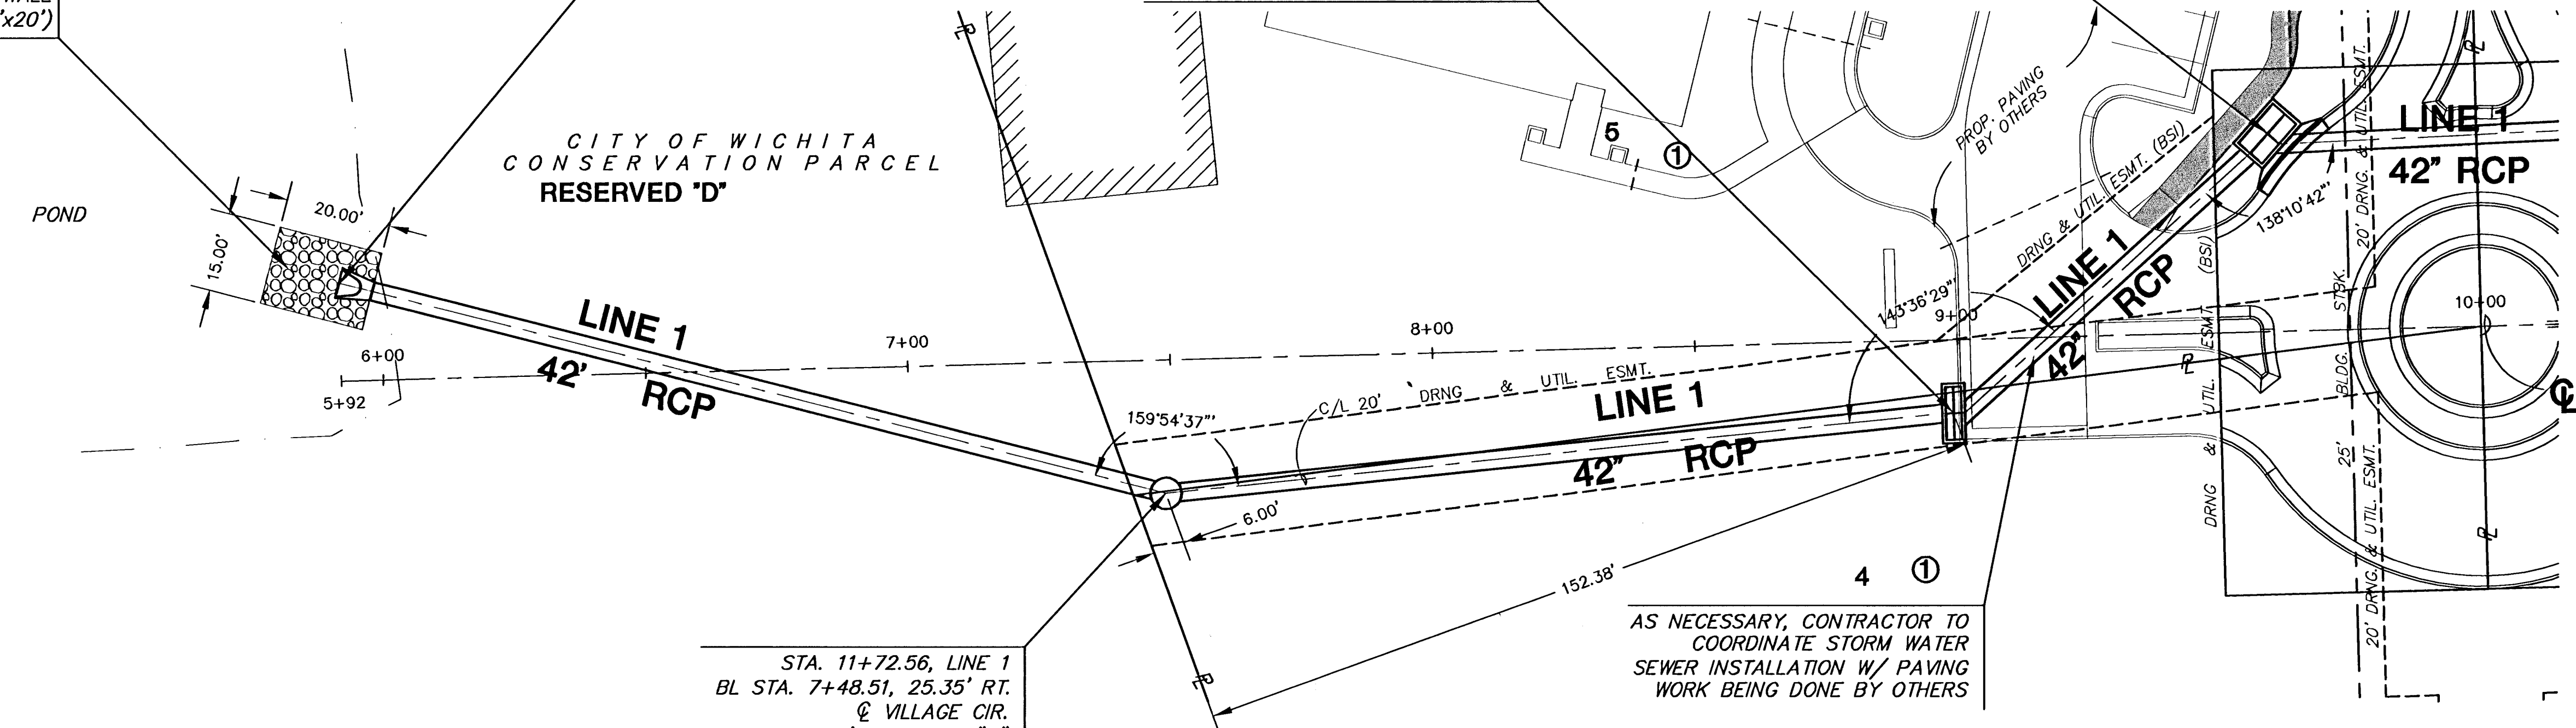

PLAN LINE 1
SCALE: 1"=20'

PROFILE LINE 1
SCALE: HORIZ. 1"=20'
SCALE: VERT. 1"=5'

