

WHISPERING LAKES ESTATES

WICHITA, SEDGWICK COUNTY, KANSAS





SCALE: 1"=100'

- LEGEND
- △ = E1/4 CORNER (FOUND)
 - = STONE W/ CUT (FOUND)
 - = 1/2" REBAR W/ SRB CAP (SET)


MINIMUM BUILDING PAD ELEVATIONS FOR LOWEST OPENING INTO STRUCTURES		
BLOCK	LOT NO.	ELEVATION (NGVD)
1	4, 5	1291.5
	12, 13, 14, 15, 16, 17, 18, 19, 20, 21, 22, 23, 24, 25, 26, 27, 28, 29, 30, 31, 32, 33, 34, 35, 36, 37, 38, 39, 40, 41, 42	1294
	4, 5, 6, 7	1296.2
	7, 8	1299.7
	18, 19, 20, 21, 22, 23, 24, 25, 26, 27	1299.4
4	1, 2, 3, 4, 5, 6, 7, 23, 24, 25	1297.1
	28, 29, 30, 31, 32, 33, 34, 35, 36, 37	1297.1
	8, 9, 10, 11, 12, 13, 14, 15, 16, 17, 18, 19, 20, 21, 22	1295.1
	1, 2, 3, 4, 5, 6, 7	1294
	8, 9, 10	1293.5
5	11, 12, 13, 14, 15, 16, 17, 18	1293
	18, 20, 21, 22	1292

BENCHMARK: R.R. SPIKE IN POWER POLE 47' E. & 68.5' N. OF S.E. COR. NE1/4 SEC. 36-27S-2E ELEV. = 1297.62 (NGVD)

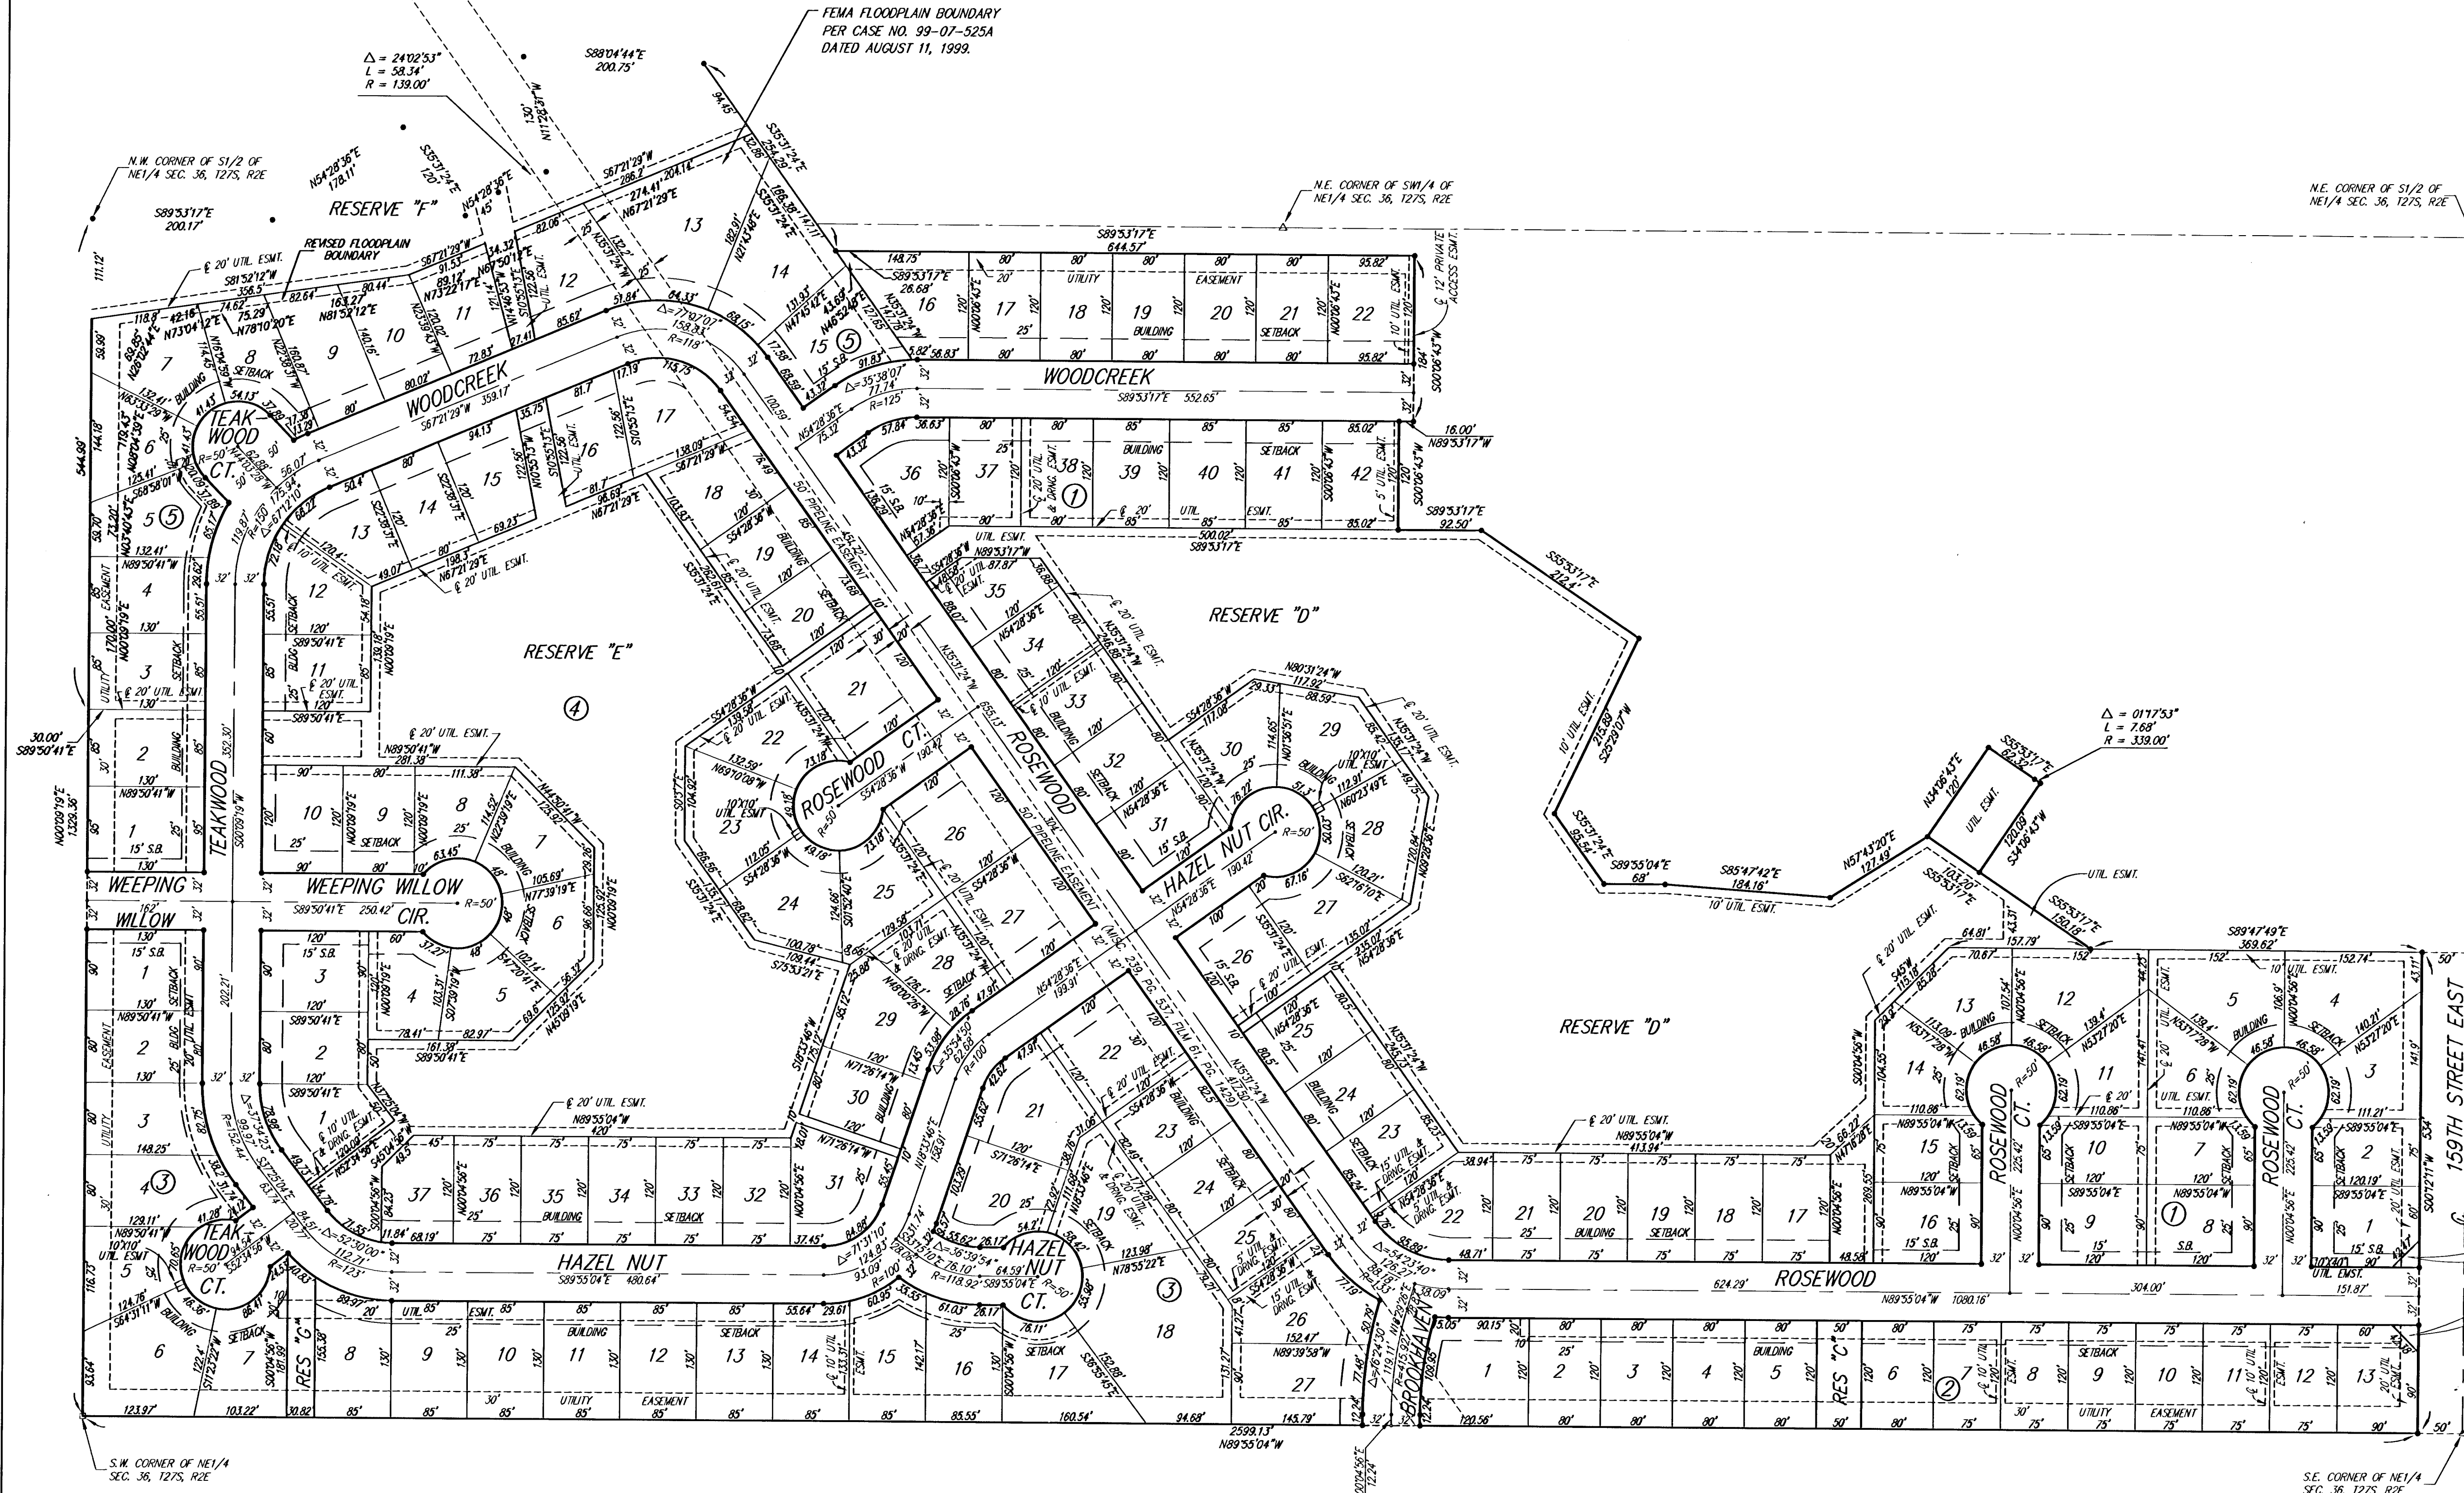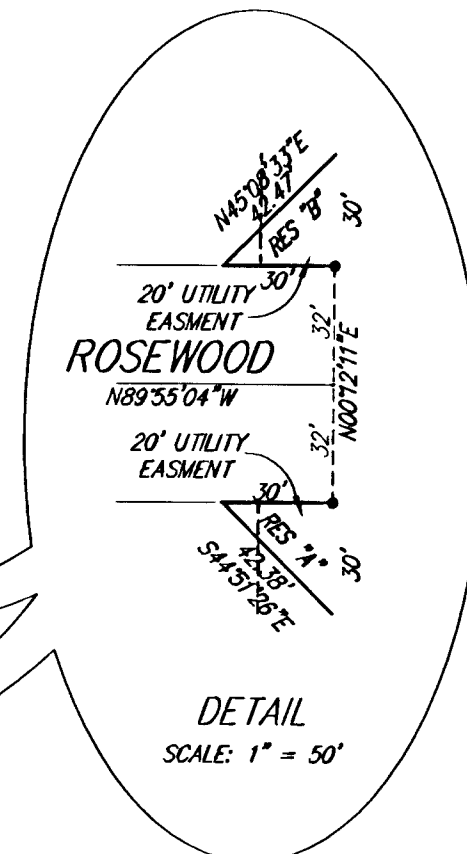

SHEET 13 OF 13

Ruggles & Bohm, P.A.
Engineering, Surveying, Land Planning

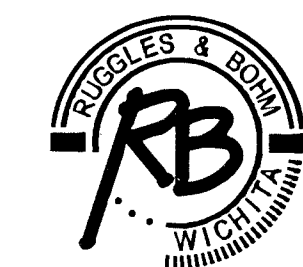

924 North Main (316) 264-8008
Wichita, Kansas 67203 (316) 264-4621 fax
www.rbkansas.com E-mail: info@rbkansas.com

DWG. FILE 00669PF-R.C.
PROJECT NO. 97A00663P

58-00-01-05