




FAWN GROVE AT SUNSET LAKES
an Addition to Wichita, Sedgwick County, Kansas

KANSAS TURNPIKE AUTHORITY
COMPLETE ACCESS CONTROL

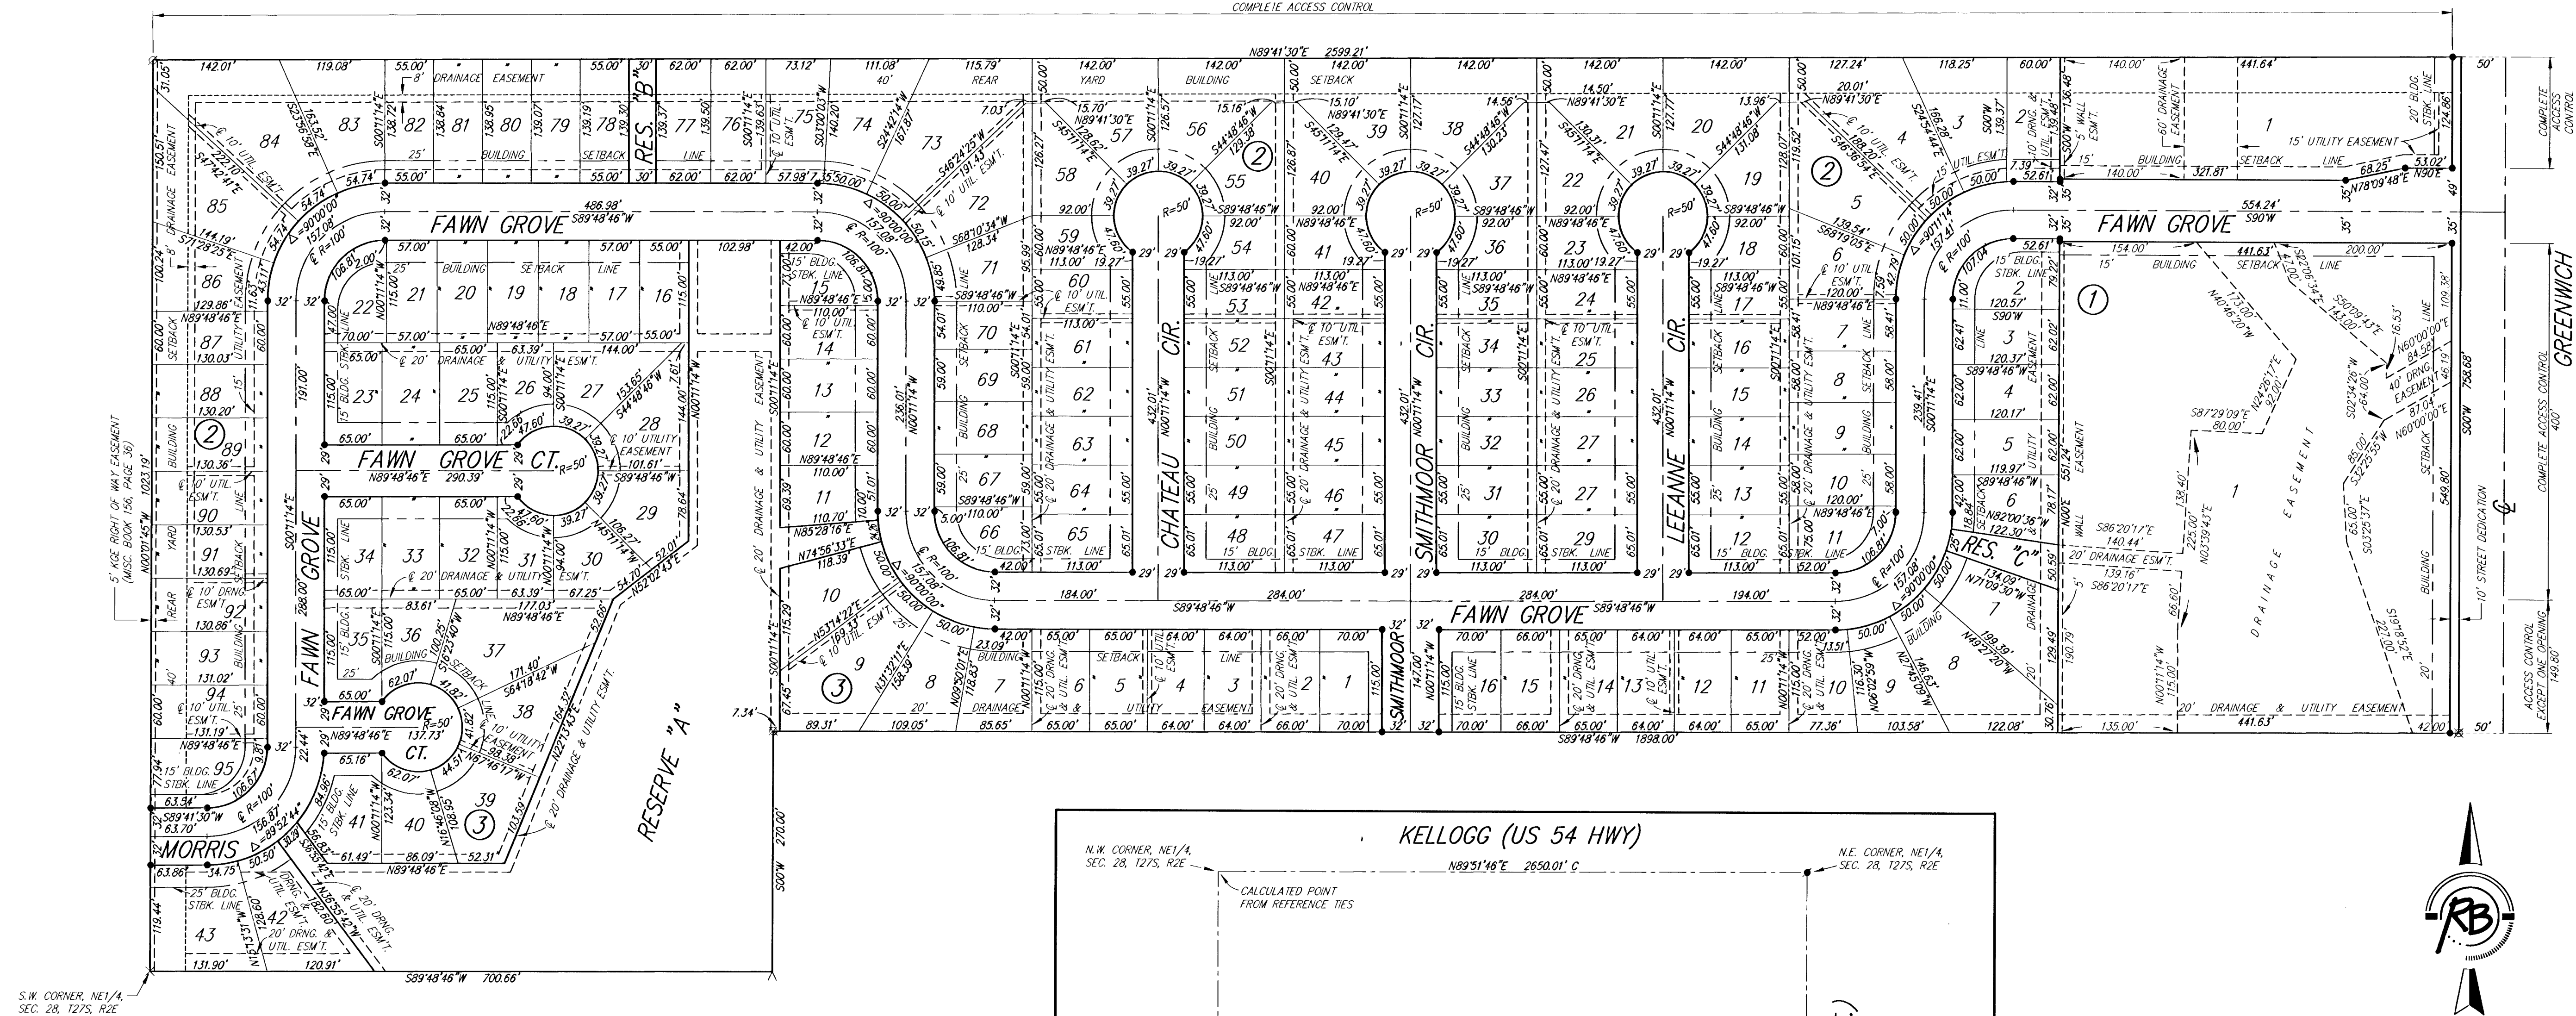

THIS PLAN OF FAWN GROVE AT SUNSET LAKES AN ADDITION TO WICHITA, SEDGWICK COUNTY, KANSAS IS SUBJECT TO A 4' W/STAIR EASEMENT RECORDED AS FILM 518, PAGE 790.

MINIMUM BUILDING PAD ELEVATION FOR LOWEST OPENING INTO STRUCTURES		
BLOCK	LOT NO.	ELEVATION (N.G.D.)
1	1, 2, 3, 4, 5, 6, 7, 8	1340.0
2	1, 2	1344.0
3	9, 10, 11, 12, 13, 14, 15, 16, 28, 29, 30, 37, 38, 39, 40, 41, 42	1349.0

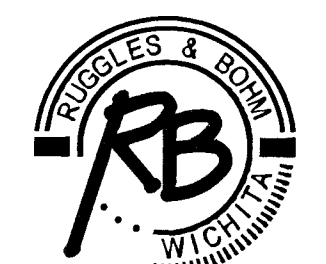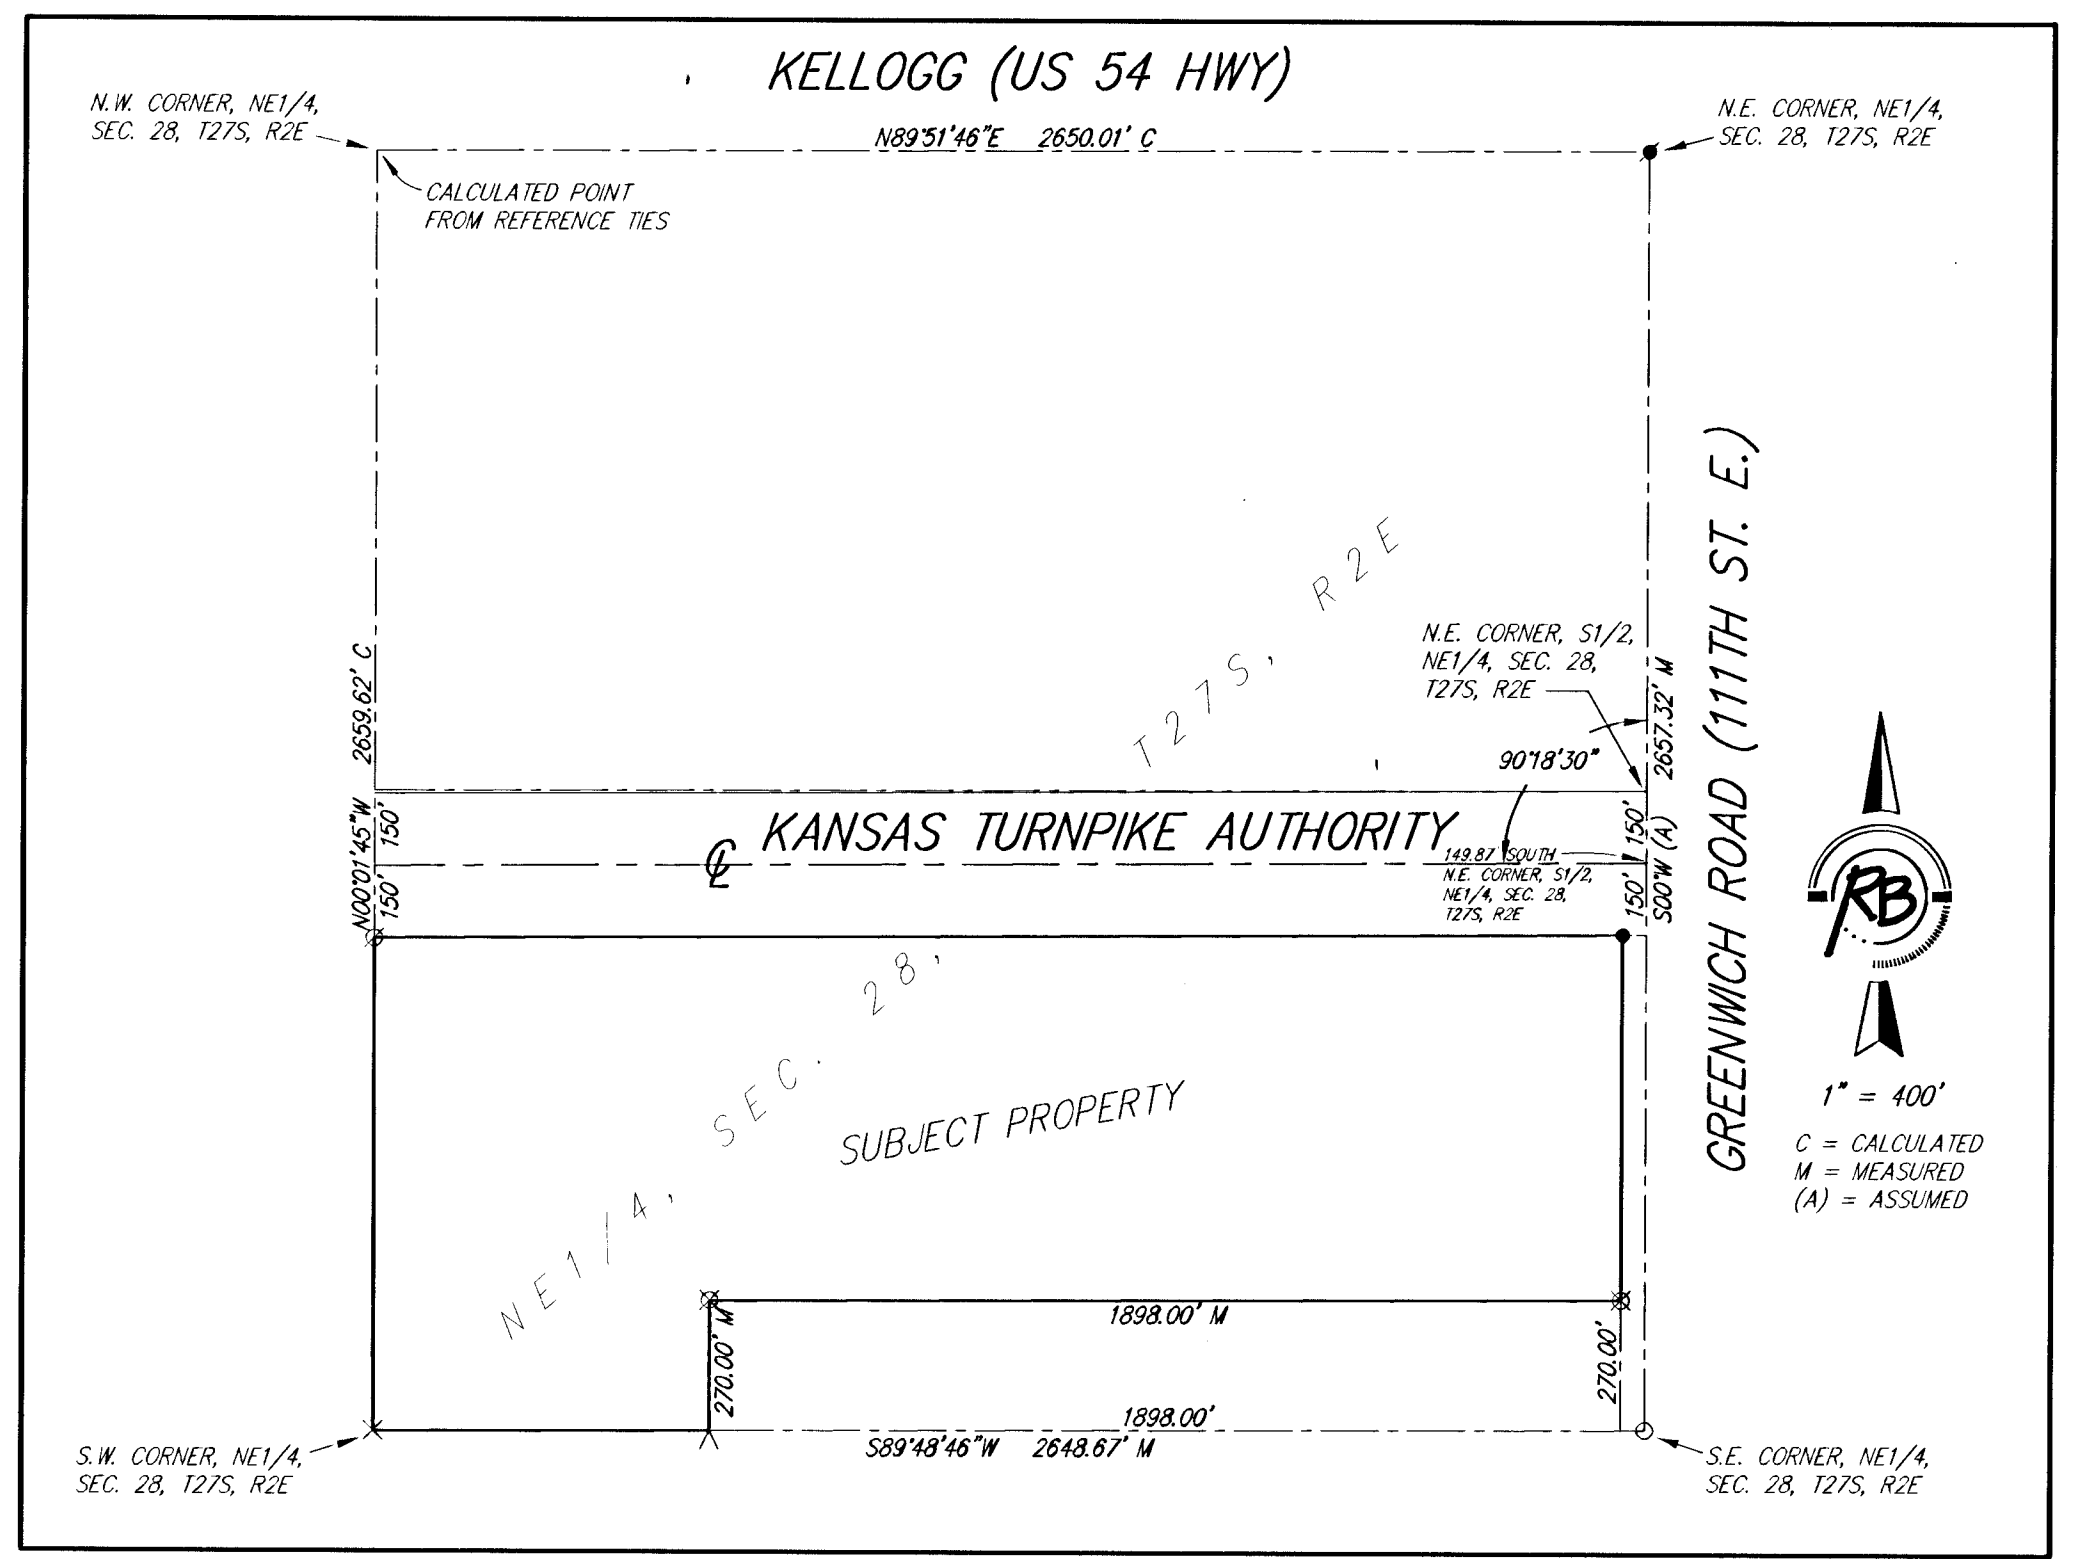

Ruggles & Bohm, P.A.
Engineering, Surveying, Land Planning
924 North Main
Wichita, Kansas 67203
www.rbkansas.com
(316) 264-8008
(316) 264-4621 fax
E-mail: info@rbkansas.com

DWG FILE: 2422P
PROJECT NO. 2422P
MARCH 18, 2004

58-00-04-04