
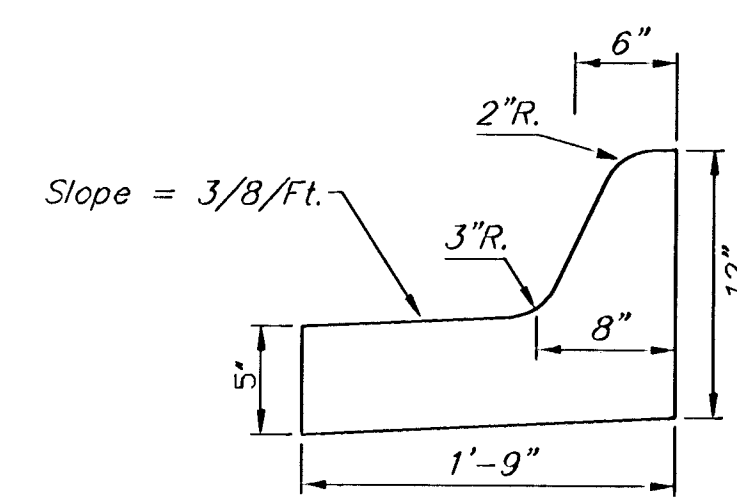


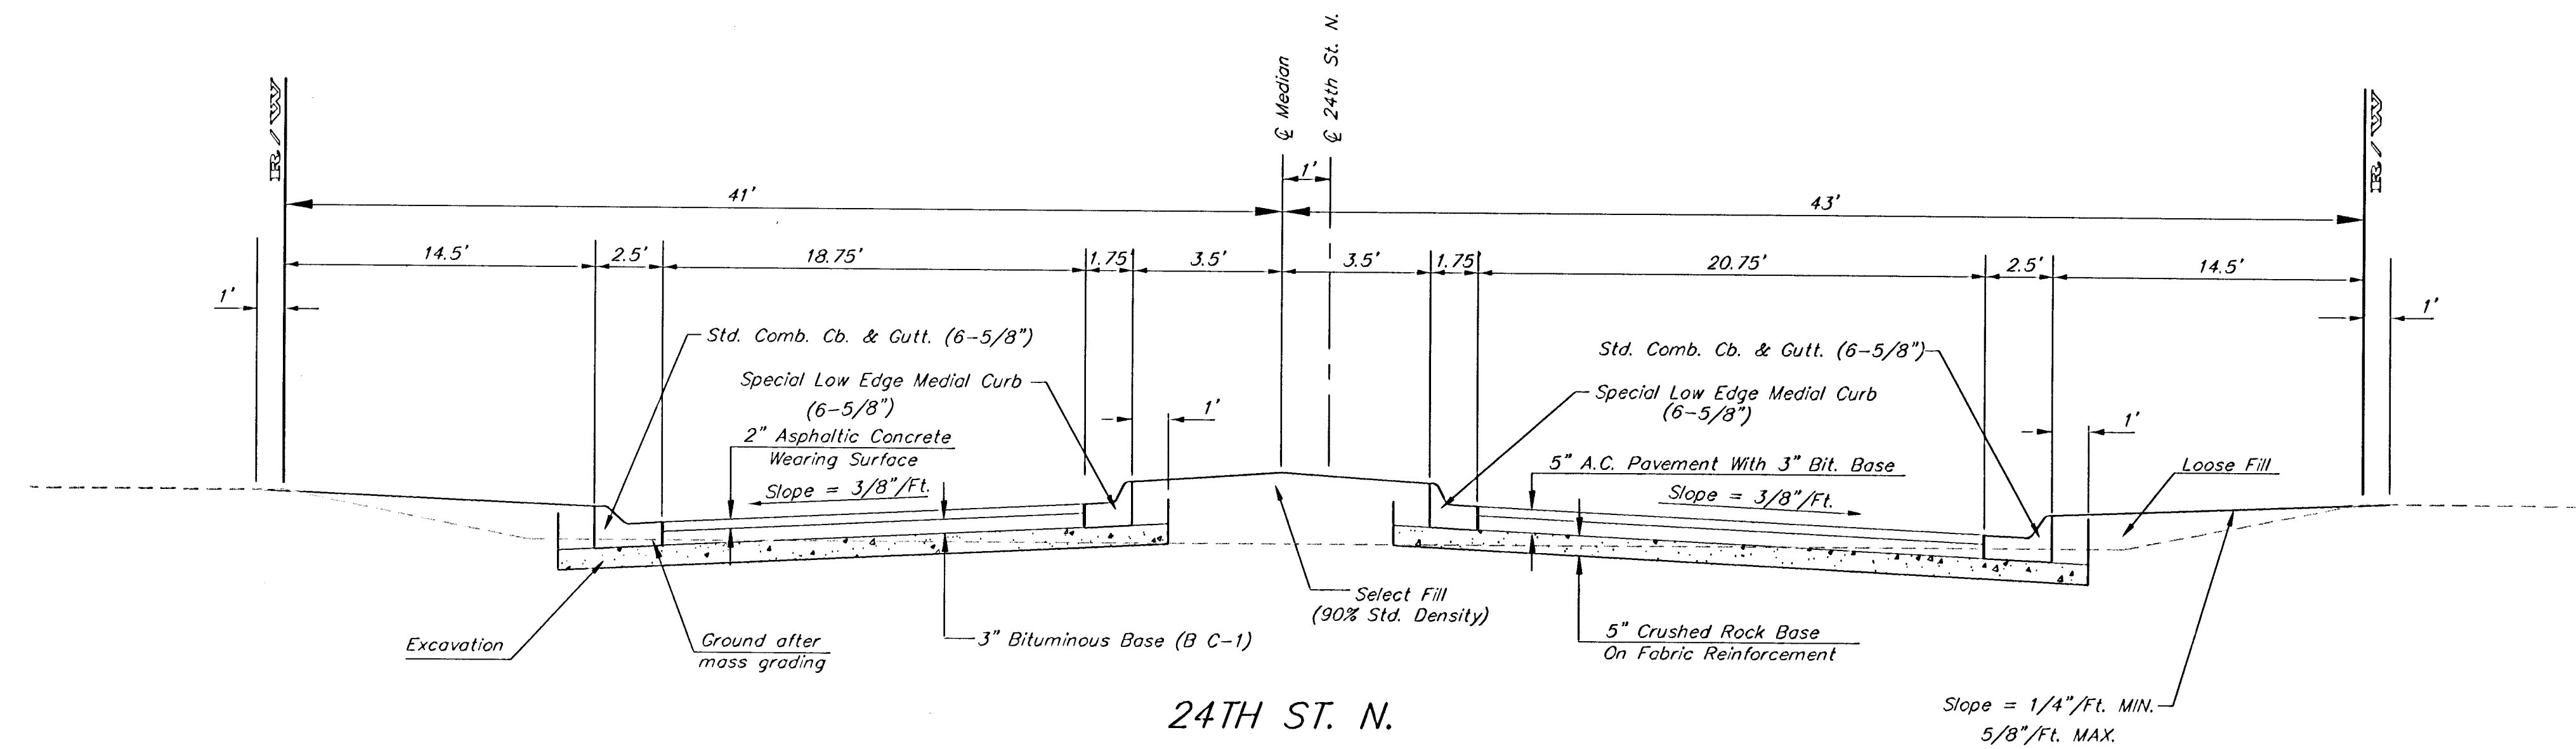

Medial Curb Detail
(Low Edge)
Not to Scale

Note: To be paid as Medial Curb & Cutter (6 5/8")

		KRUG NORTH 2ND ADDITION - PH. IV ENTRANCE DETAILS	
Baughman Company, P.A. 315 Ellis St. Wichita, KS 67211 P 316.262.7771 F 316.262.0149 ENGINEERING SURVEYING PLANNING LANDSCAPE ARCHITECTURE			
PROJECT NUMBER 472-84250	DESIGN STAFF	DRAWN STAFF	APPROVED DATE 04/06
REVISIONS:	SCALE NONE SHEET 6 OF 35		
KrugNorth2ndPhaseIV.dwg		05-12-449	