
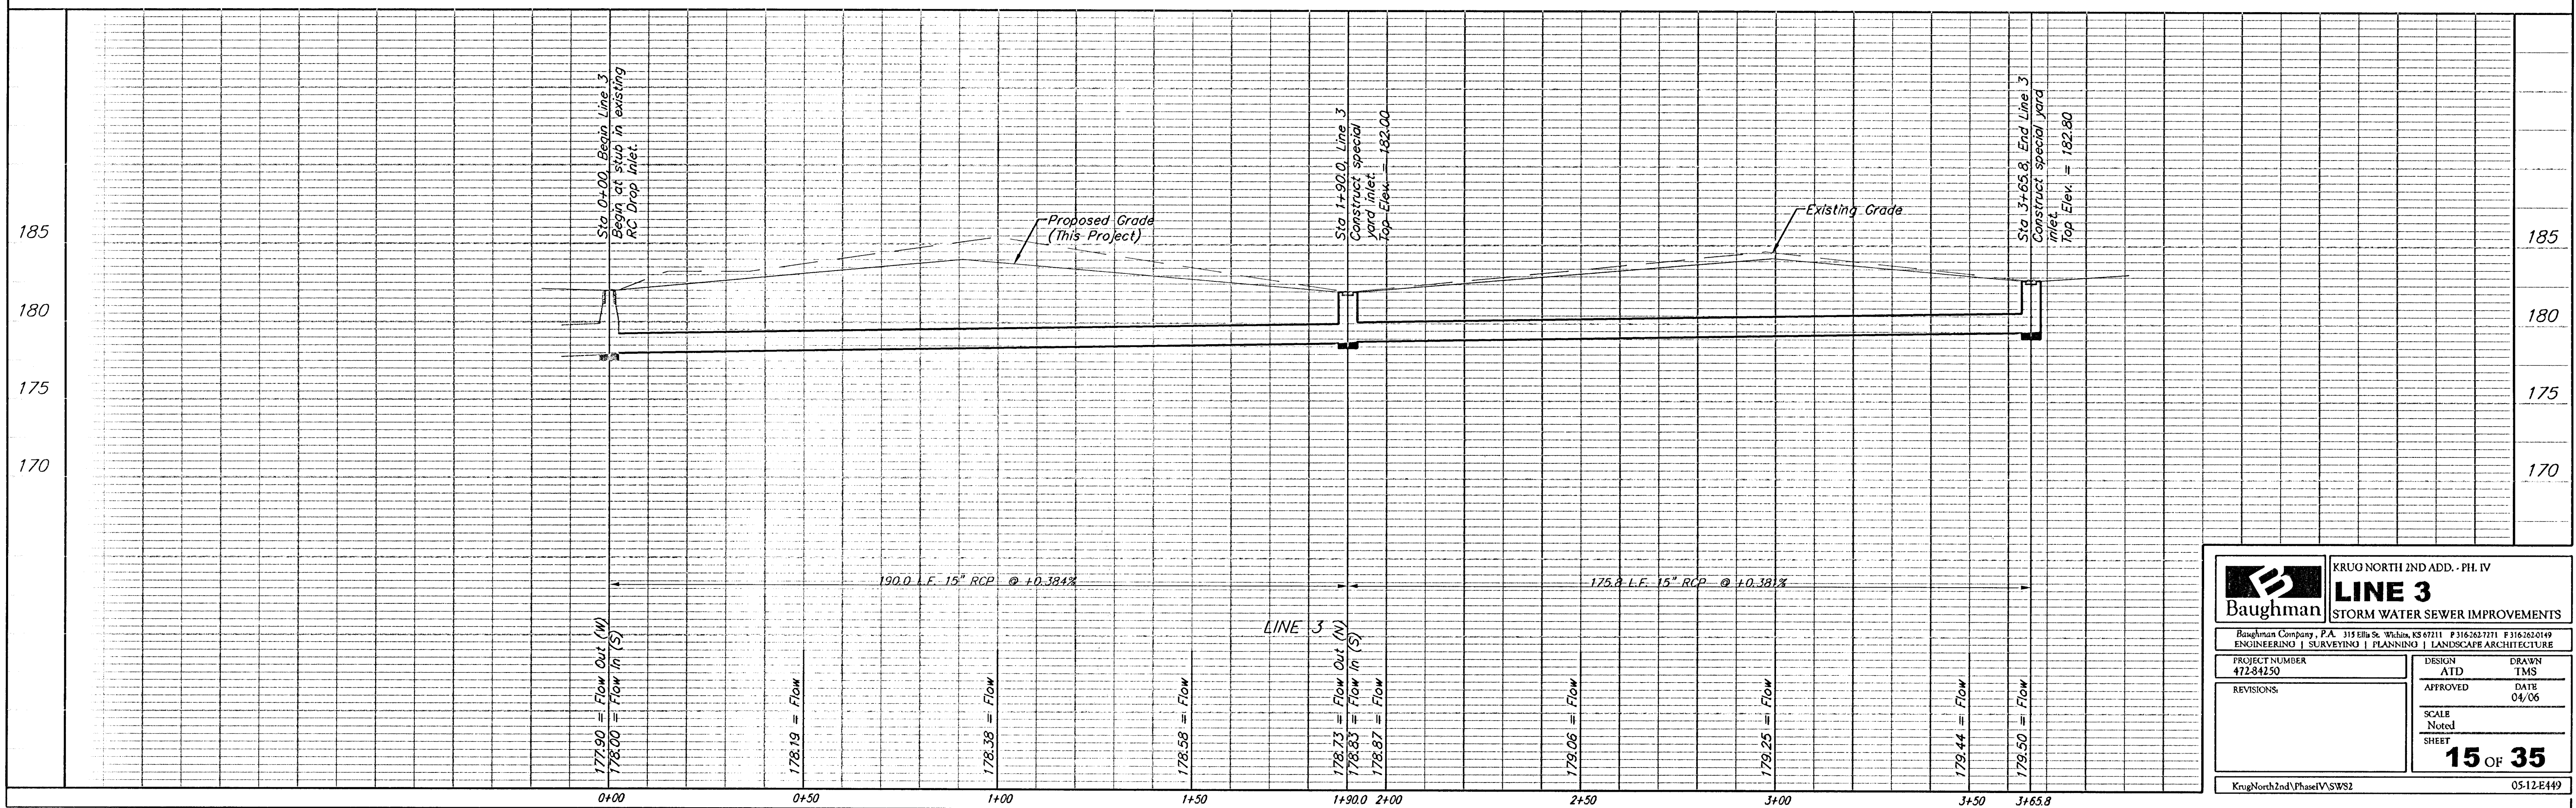


BENCHMARK:
BM #1: "□" Cut in middle of
N headwall of RCB on 21st
St. North. 1004.3' W & 22.1'
N of SE Cor., SE1/4, Sec. 2,
T-27-S, R-2-E.
Elev. = 173.23 City Datum

BM #2: "□" Cut at the SE
corner of the intersection of
Castle Rock & Castle Rock Ct.,
Krug North Addition.
Elev. = 183.50 City Datum

Scale: 1" = 20' Horizontal
1" = 5' Vertical
• = Iron

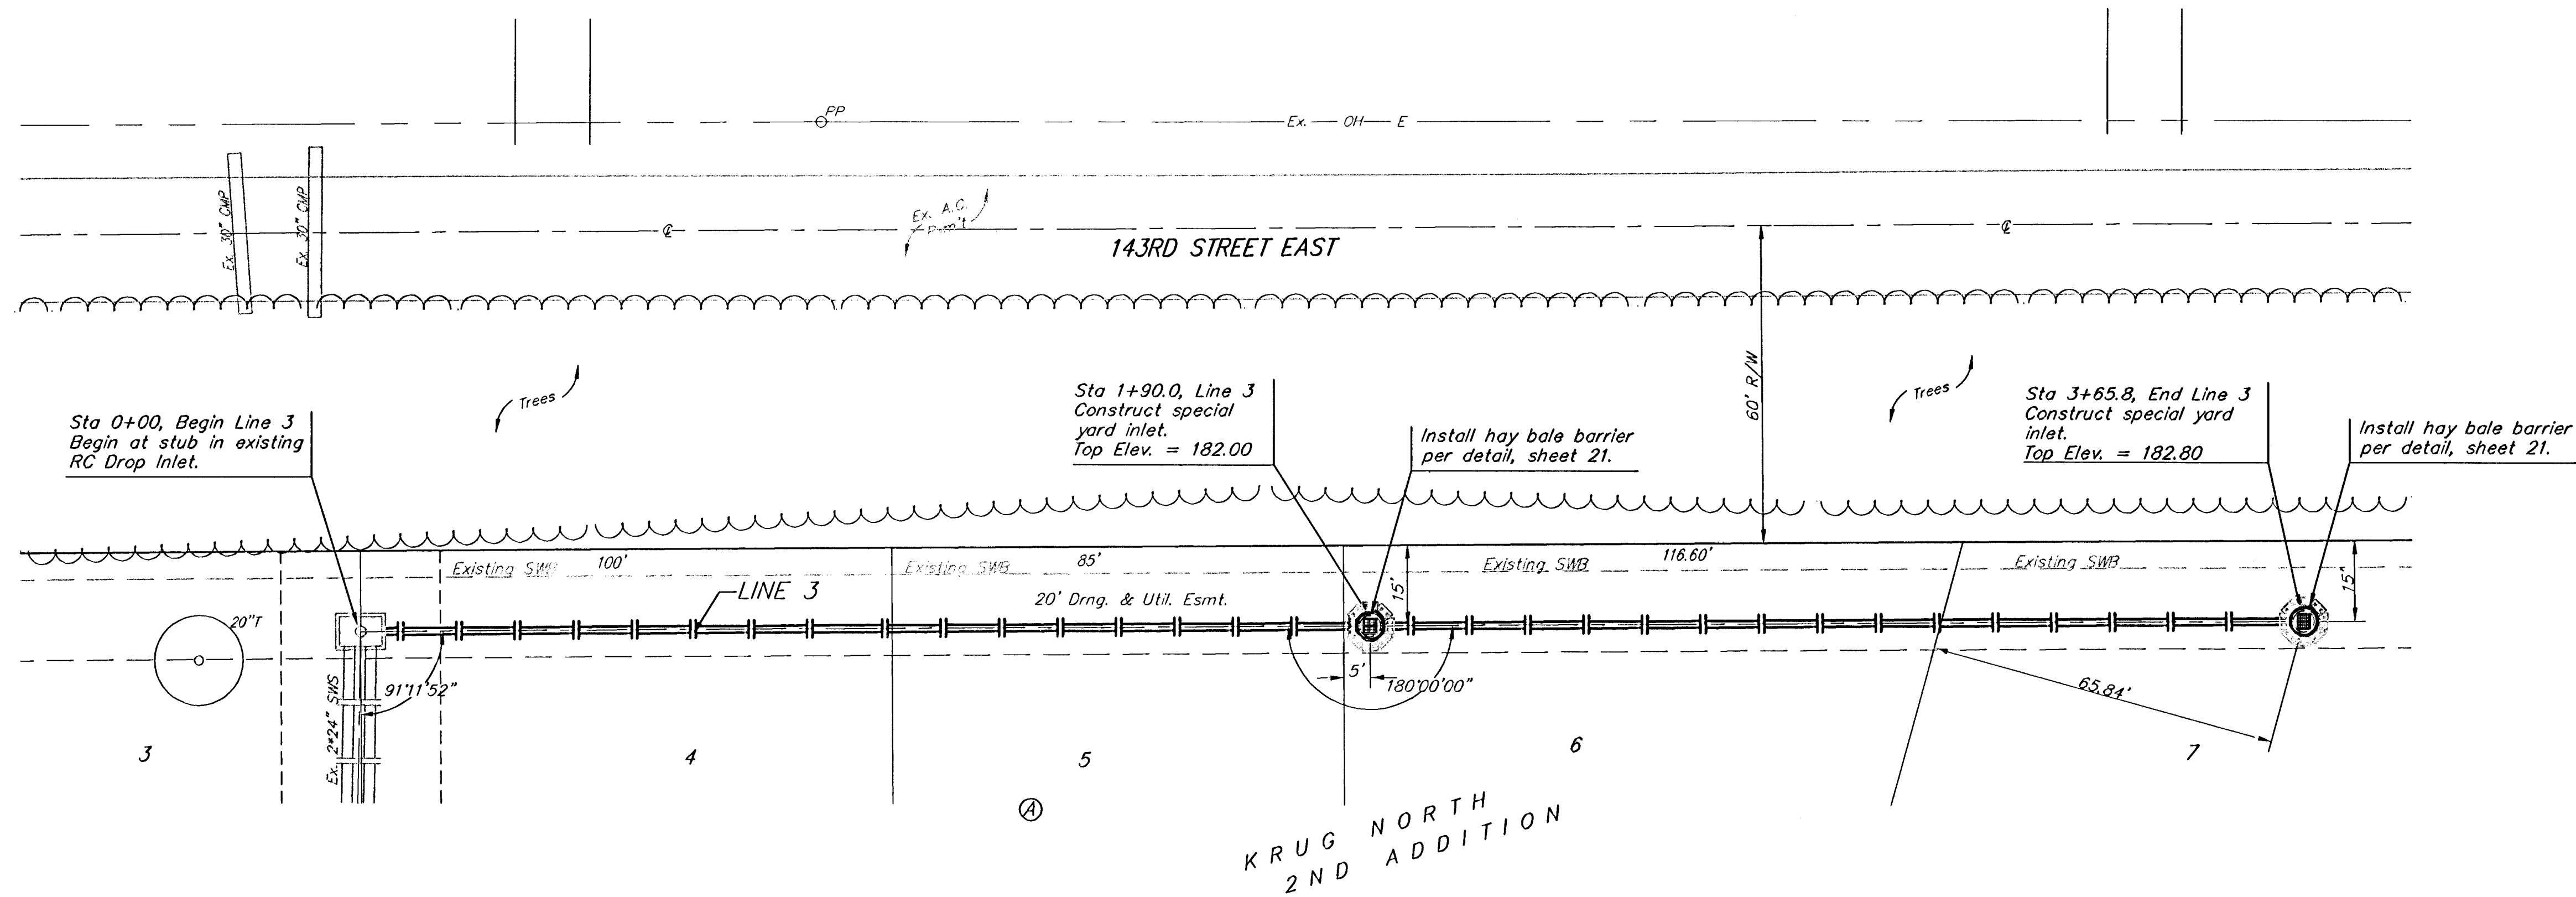

Baughman	KRUG NORTH 2ND ADD. - PH. IV	
	LINE 3	
STORM WATER SEWER IMPROVEMENTS		
Baughman Company, P.A. 315 Ellis St. Wichita, KS 67211 P 316-263-7771 F 316-262-0149		
ENGINEERING SURVEYING PLANNING LANDSCAPE ARCHITECTURE		
PROJECT NUMBER 472-84250	DESIGN ATD	DRAWN TMS
REVISIONS:	APPROVED	DATE 06/06
	SCALE Noted	
	SHEET	
	15 OF 35	
KrugNorth2nd\PhaseIV\SW2		05-12-E449