


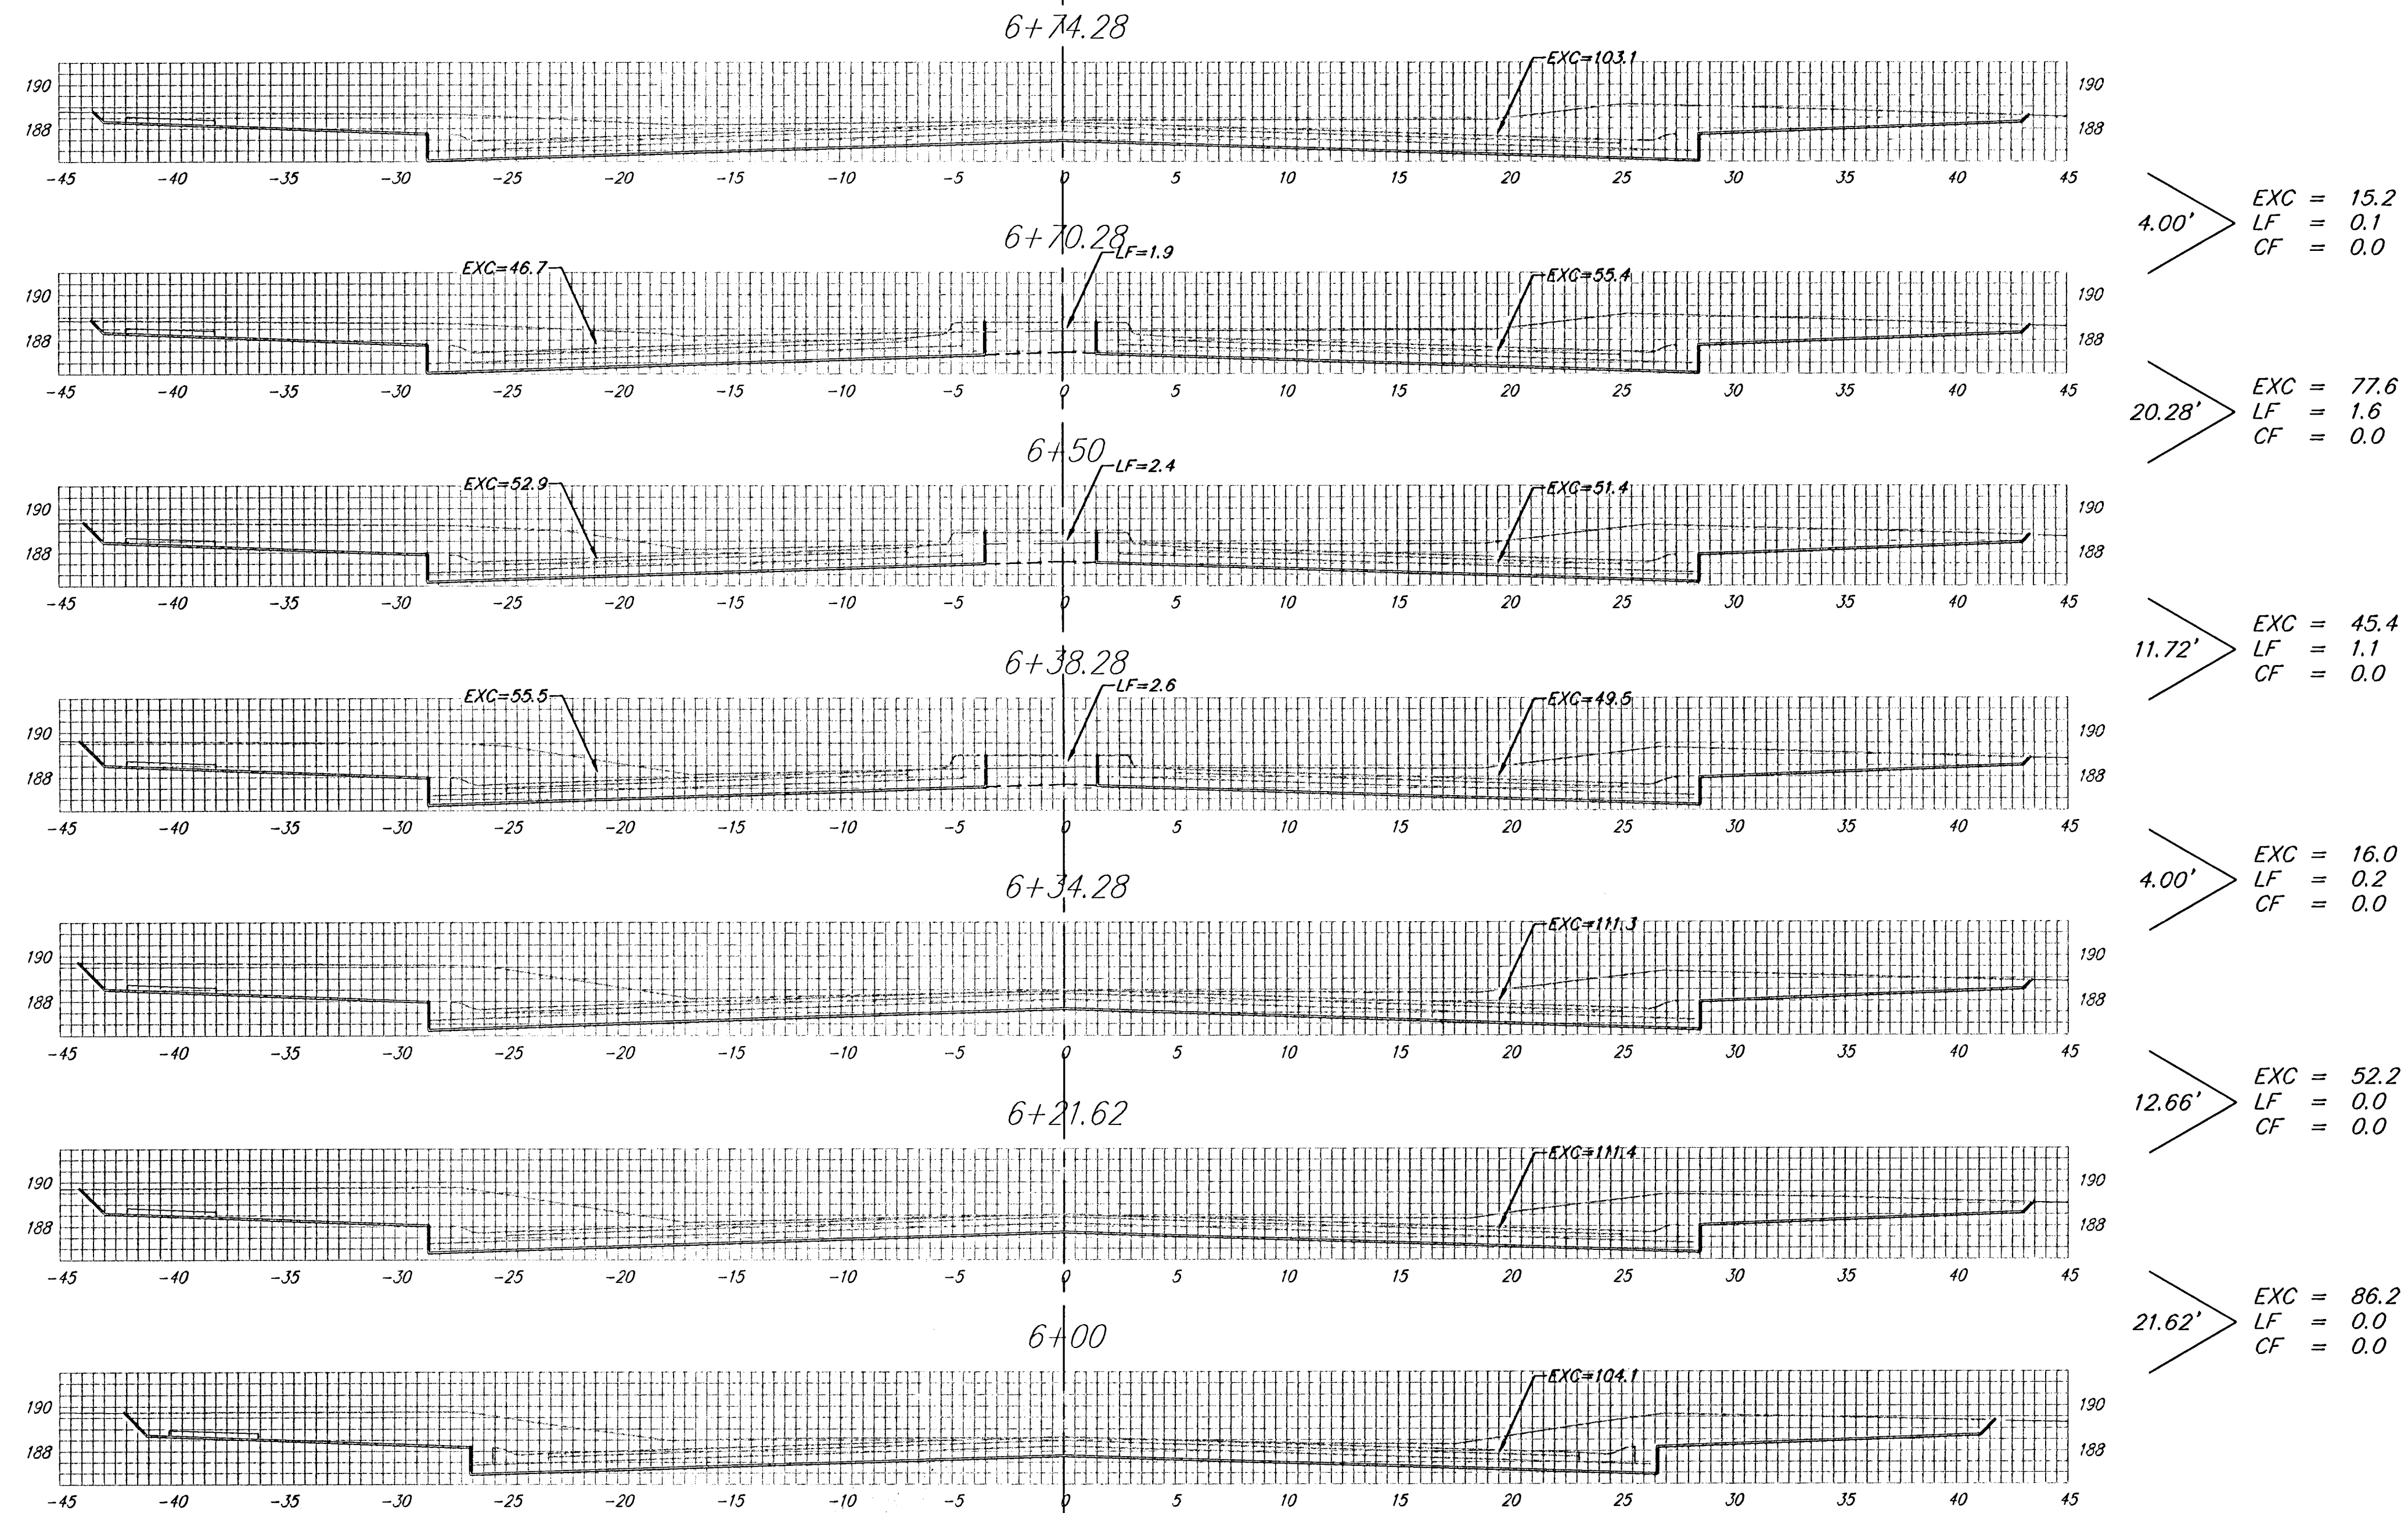

Sheet Totals:
 Excavation = 292.6 C.Y.
 Loose Fill = 3.0 C.Y.
 Compacted Fill = 0.0 C.Y.

24TH ST. N.



Baughman Company, P.A. 315 11th St. Wichita, KS 67211 P 316-262-7771 F 316-262-0149
 ENGINEERING | SURVEYING | PLANNING | LANDSCAPE ARCHITECTURE
 PROJECT NUMBER
 472-84250
 KrugNorth2nd\PhaseIV\XS2

SHEET
28 OF 35

05-12-E449