


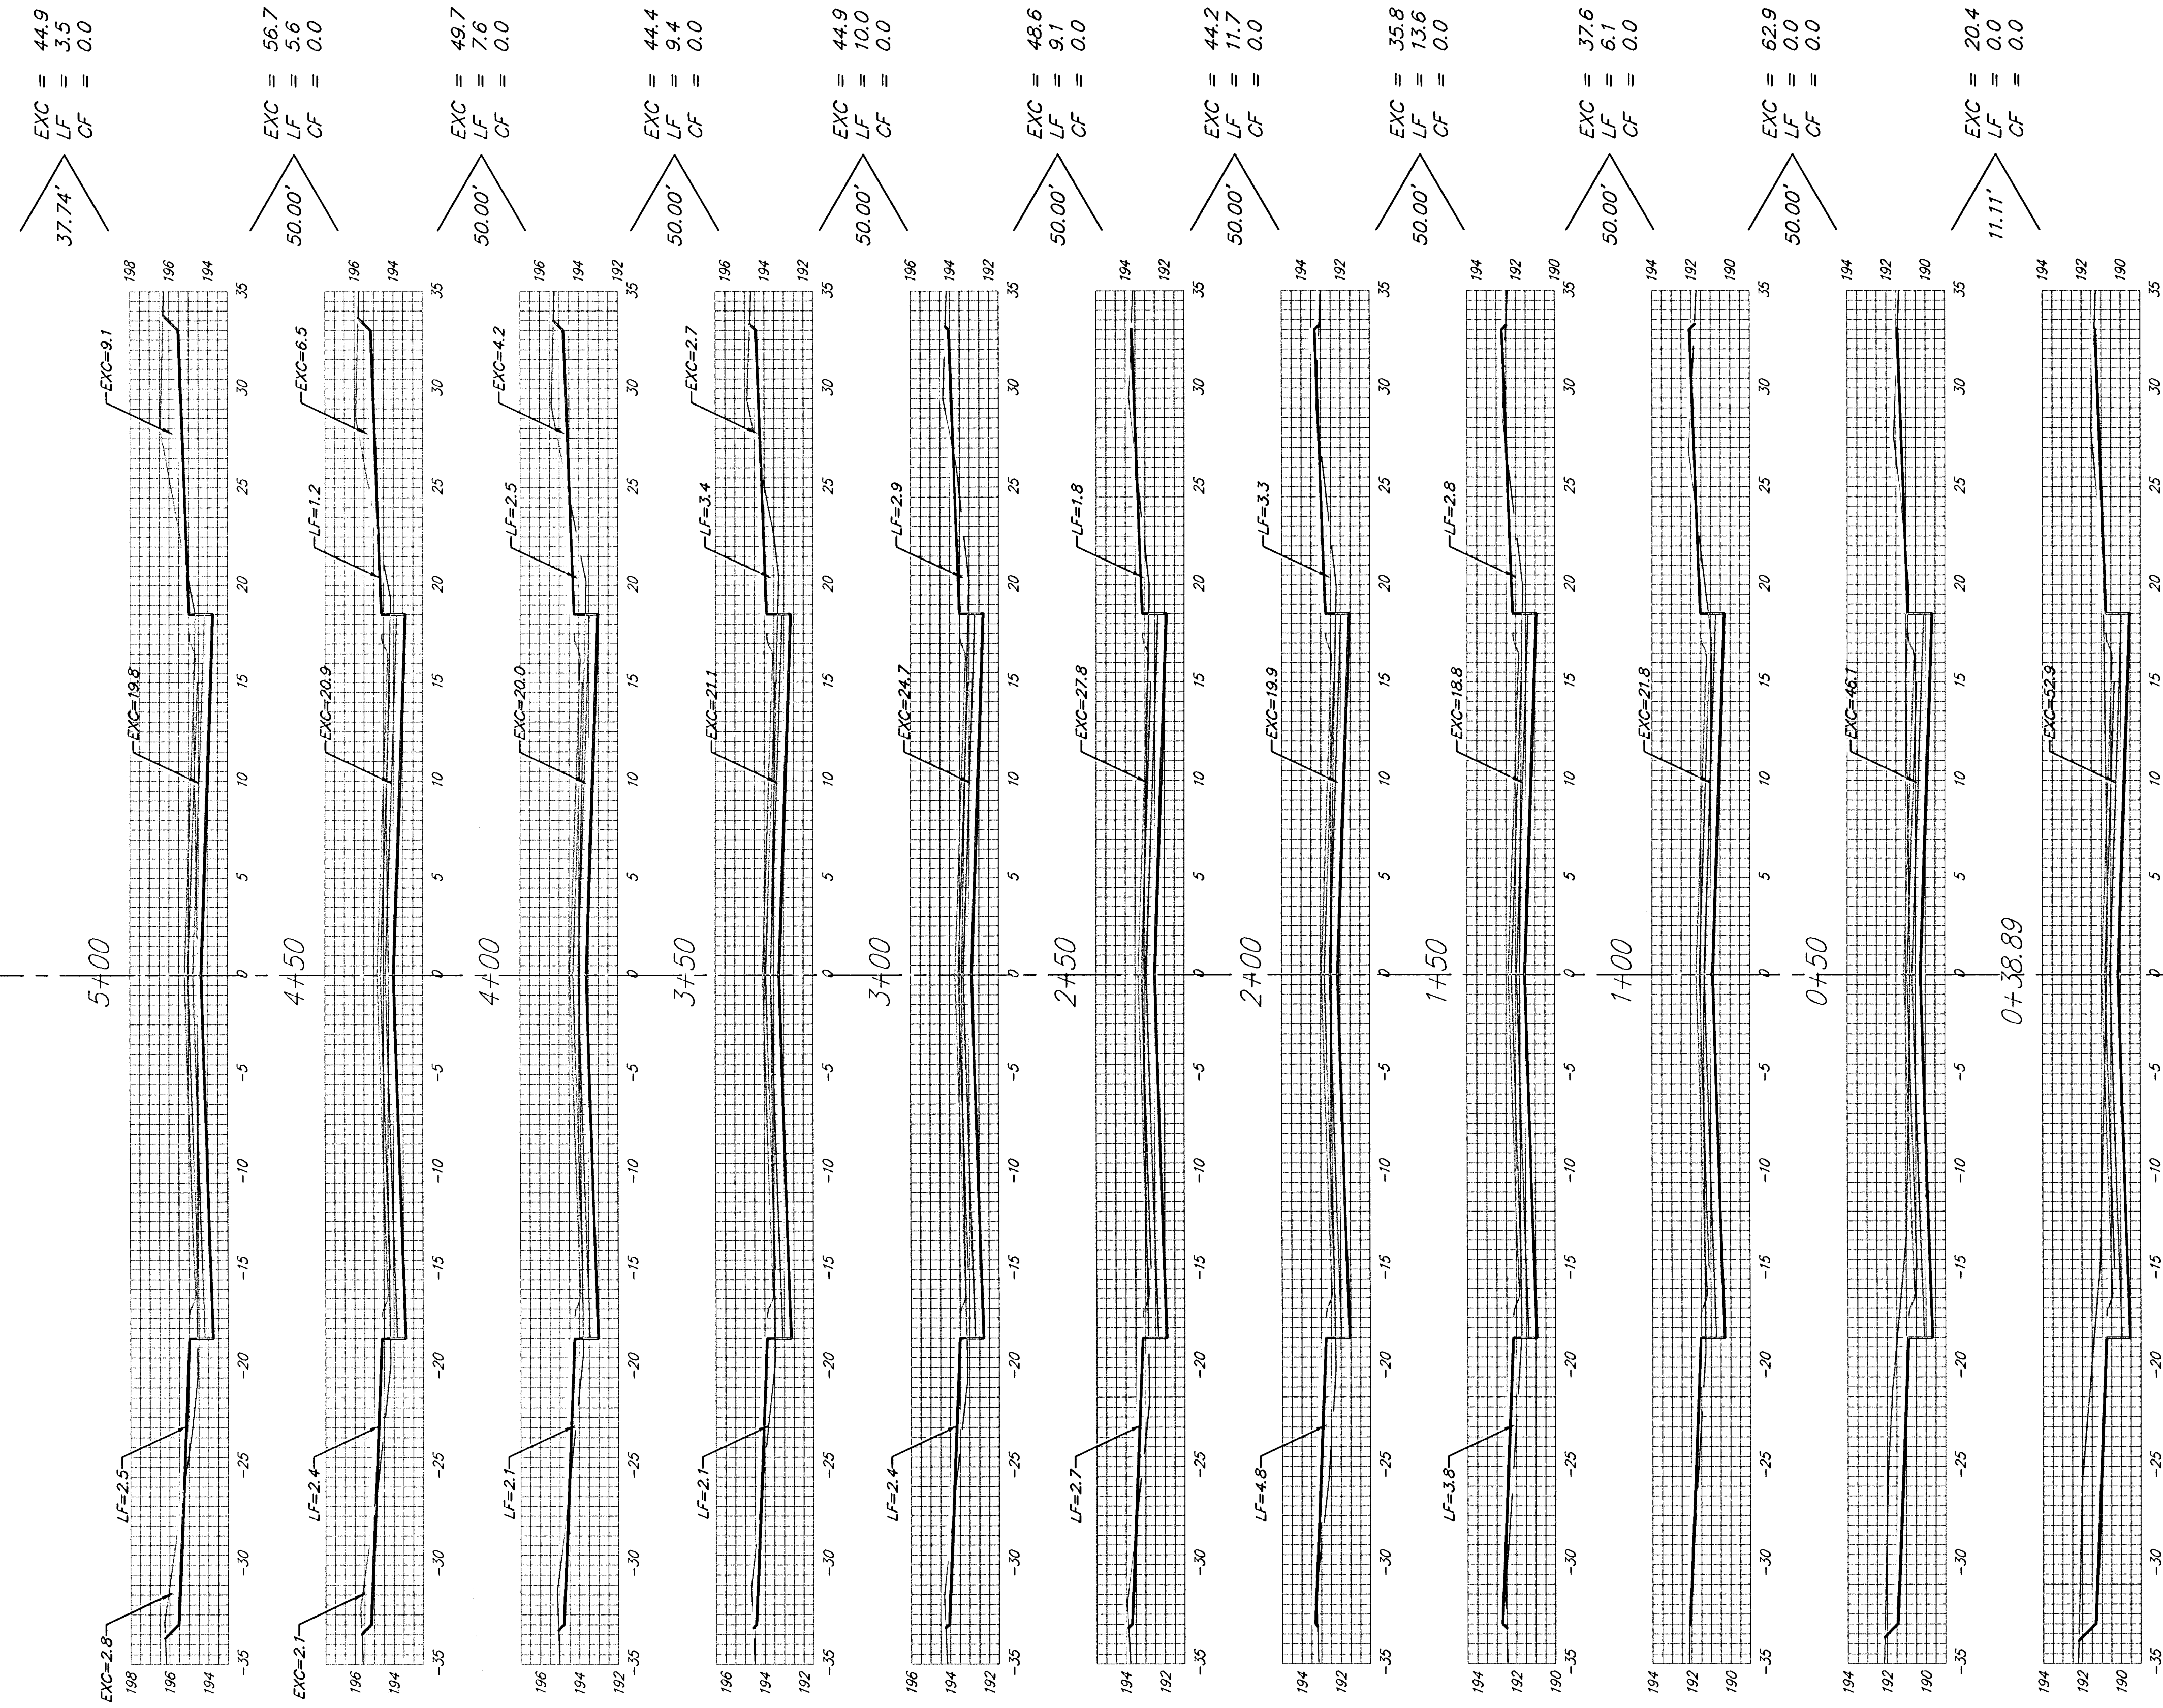

QUINCY CIR.

Sheet Totals:
Excavation = 490.1 C.Y.
Loose Fill = 76.6 C.Y.
Compacted Fill = 0.0 C.Y.



Baughman

Baughman Company, P.A. 315 E 11th St. Wichita, KS 67211 P 316-262-7271 F 316-262-0149
ENGINEERING | SURVEYING | PLANNING | LANDSCAPE ARCHITECTURE

PROJECT NUMBER 472-84250	SHEET 29 OF 35
KrugNorth2nd\Phase\VV83 05-12-E449	