


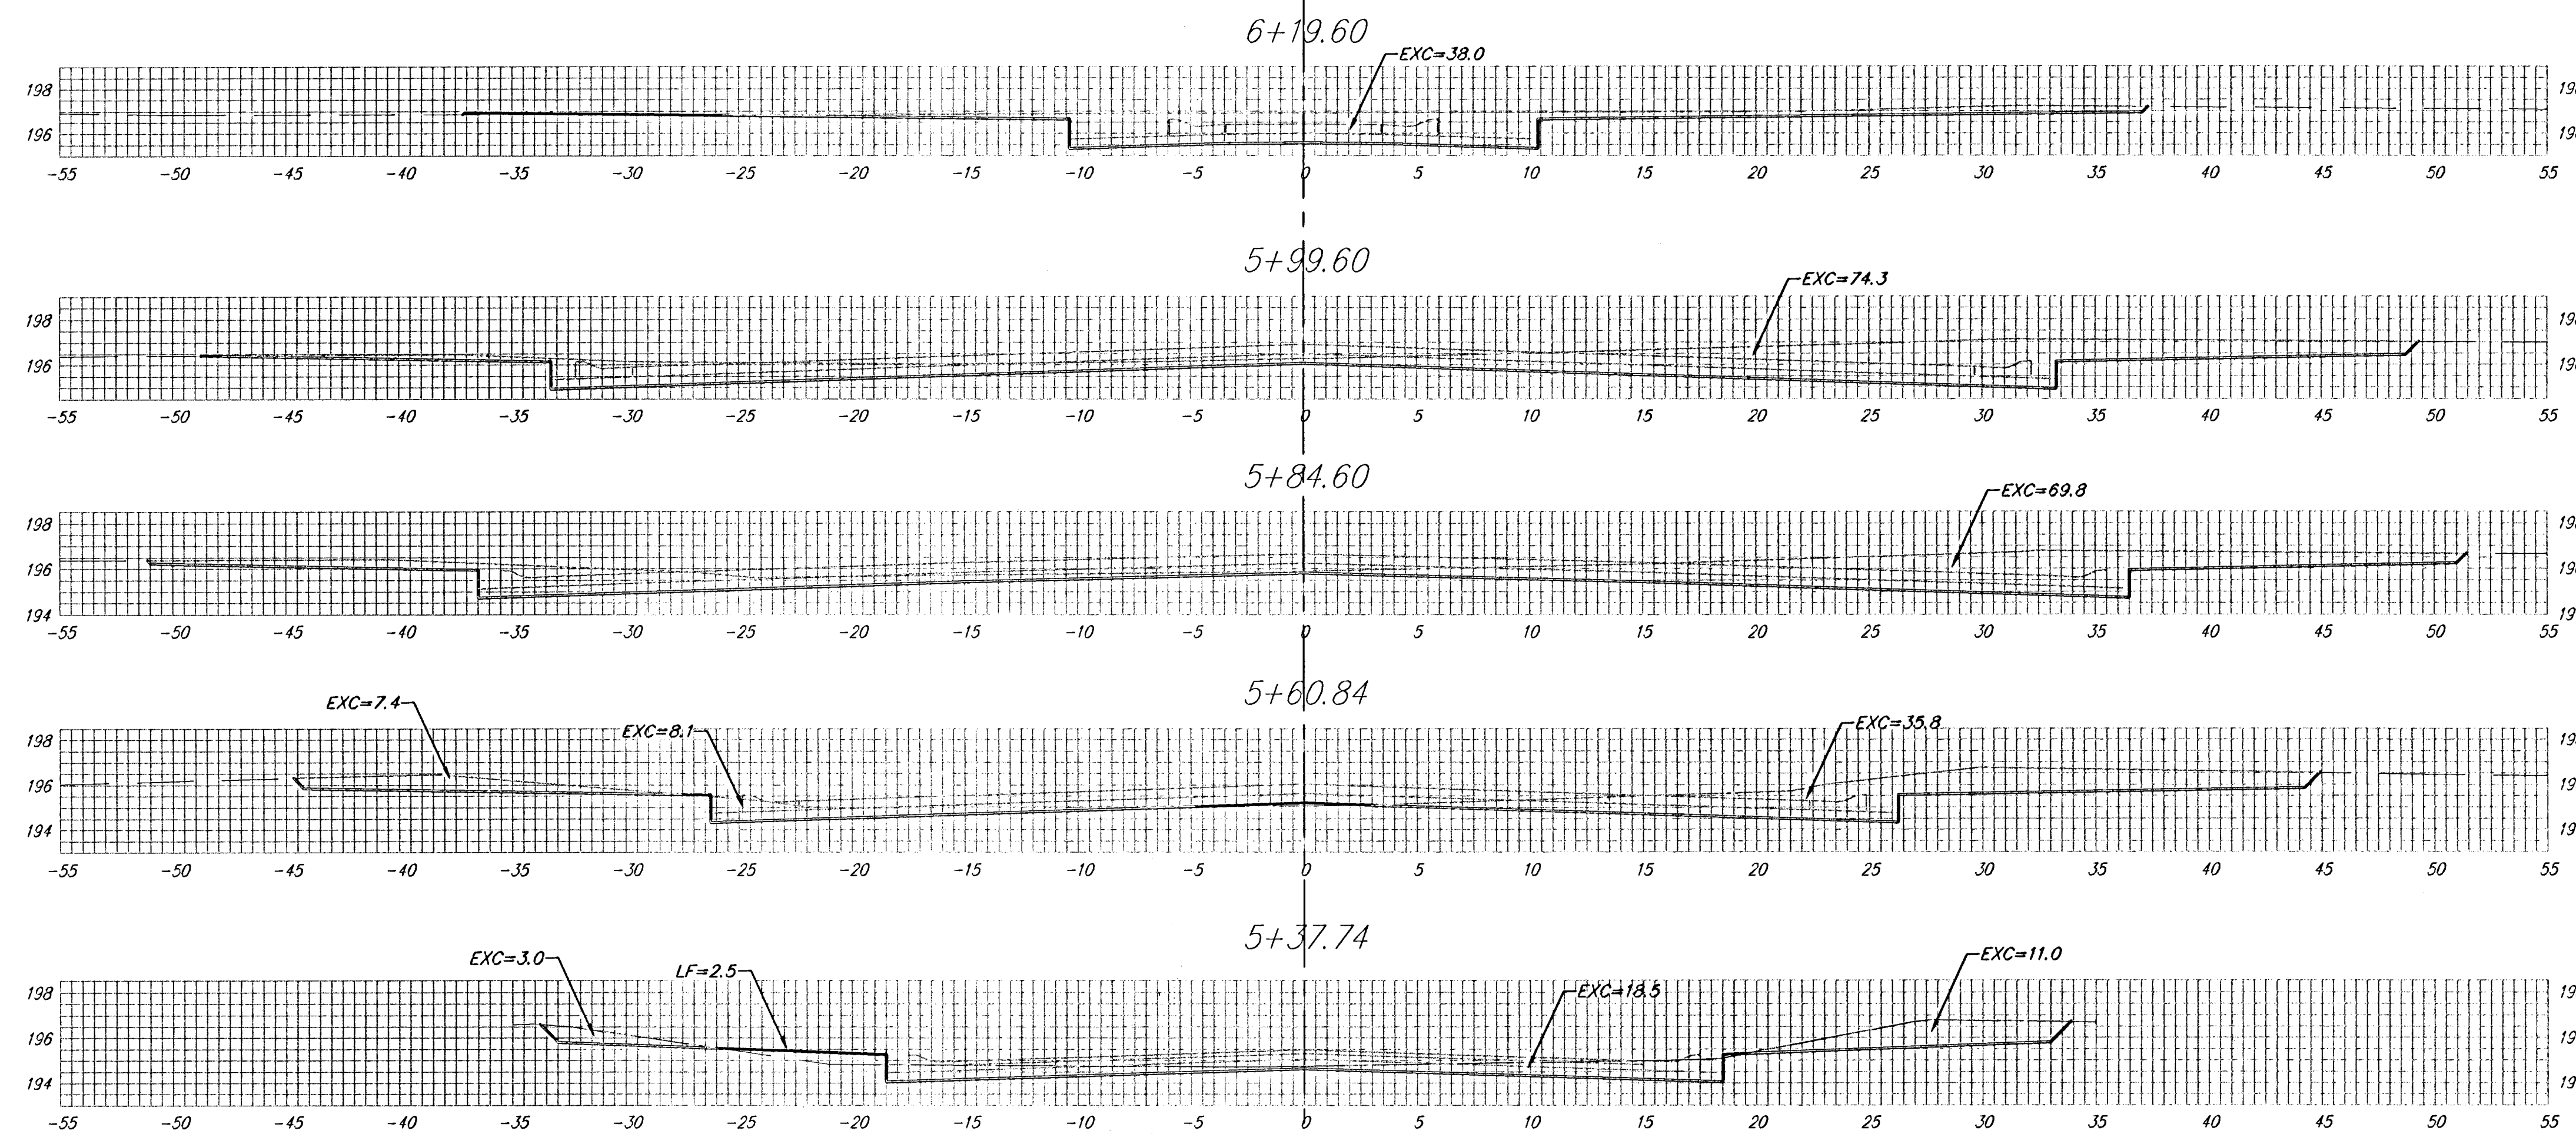

20.00' EXC = 41.6
LF = 0.0
CF = 0.0

15.00' EXC = 40.0
LF = 0.0
CF = 0.0

23.76' EXC = 53.3
LF = 0.0
CF = 0.0

23.10' EXC = 35.8
LF = 1.1
CF = 0.0

Sheet Totals:
Excavation = 170.7 C.Y.
Loose Fill = 1.1 C.Y.
Compacted Fill = 0.0 C.Y.

QUINCY CIR.
C

	Baughman Company, P.A. 315 Ellis St. Wichita, KS 67211 P 316-262-7271 F 316-262-0149	
	ENGINEERING SURVEYING PLANNING LANDSCAPE ARCHITECTURE	
	PROJECT NUMBER 472-84250	SHEET 30 OF 35
	KrugNorth2ndPhaseIIVXS4 05-12-E449	