


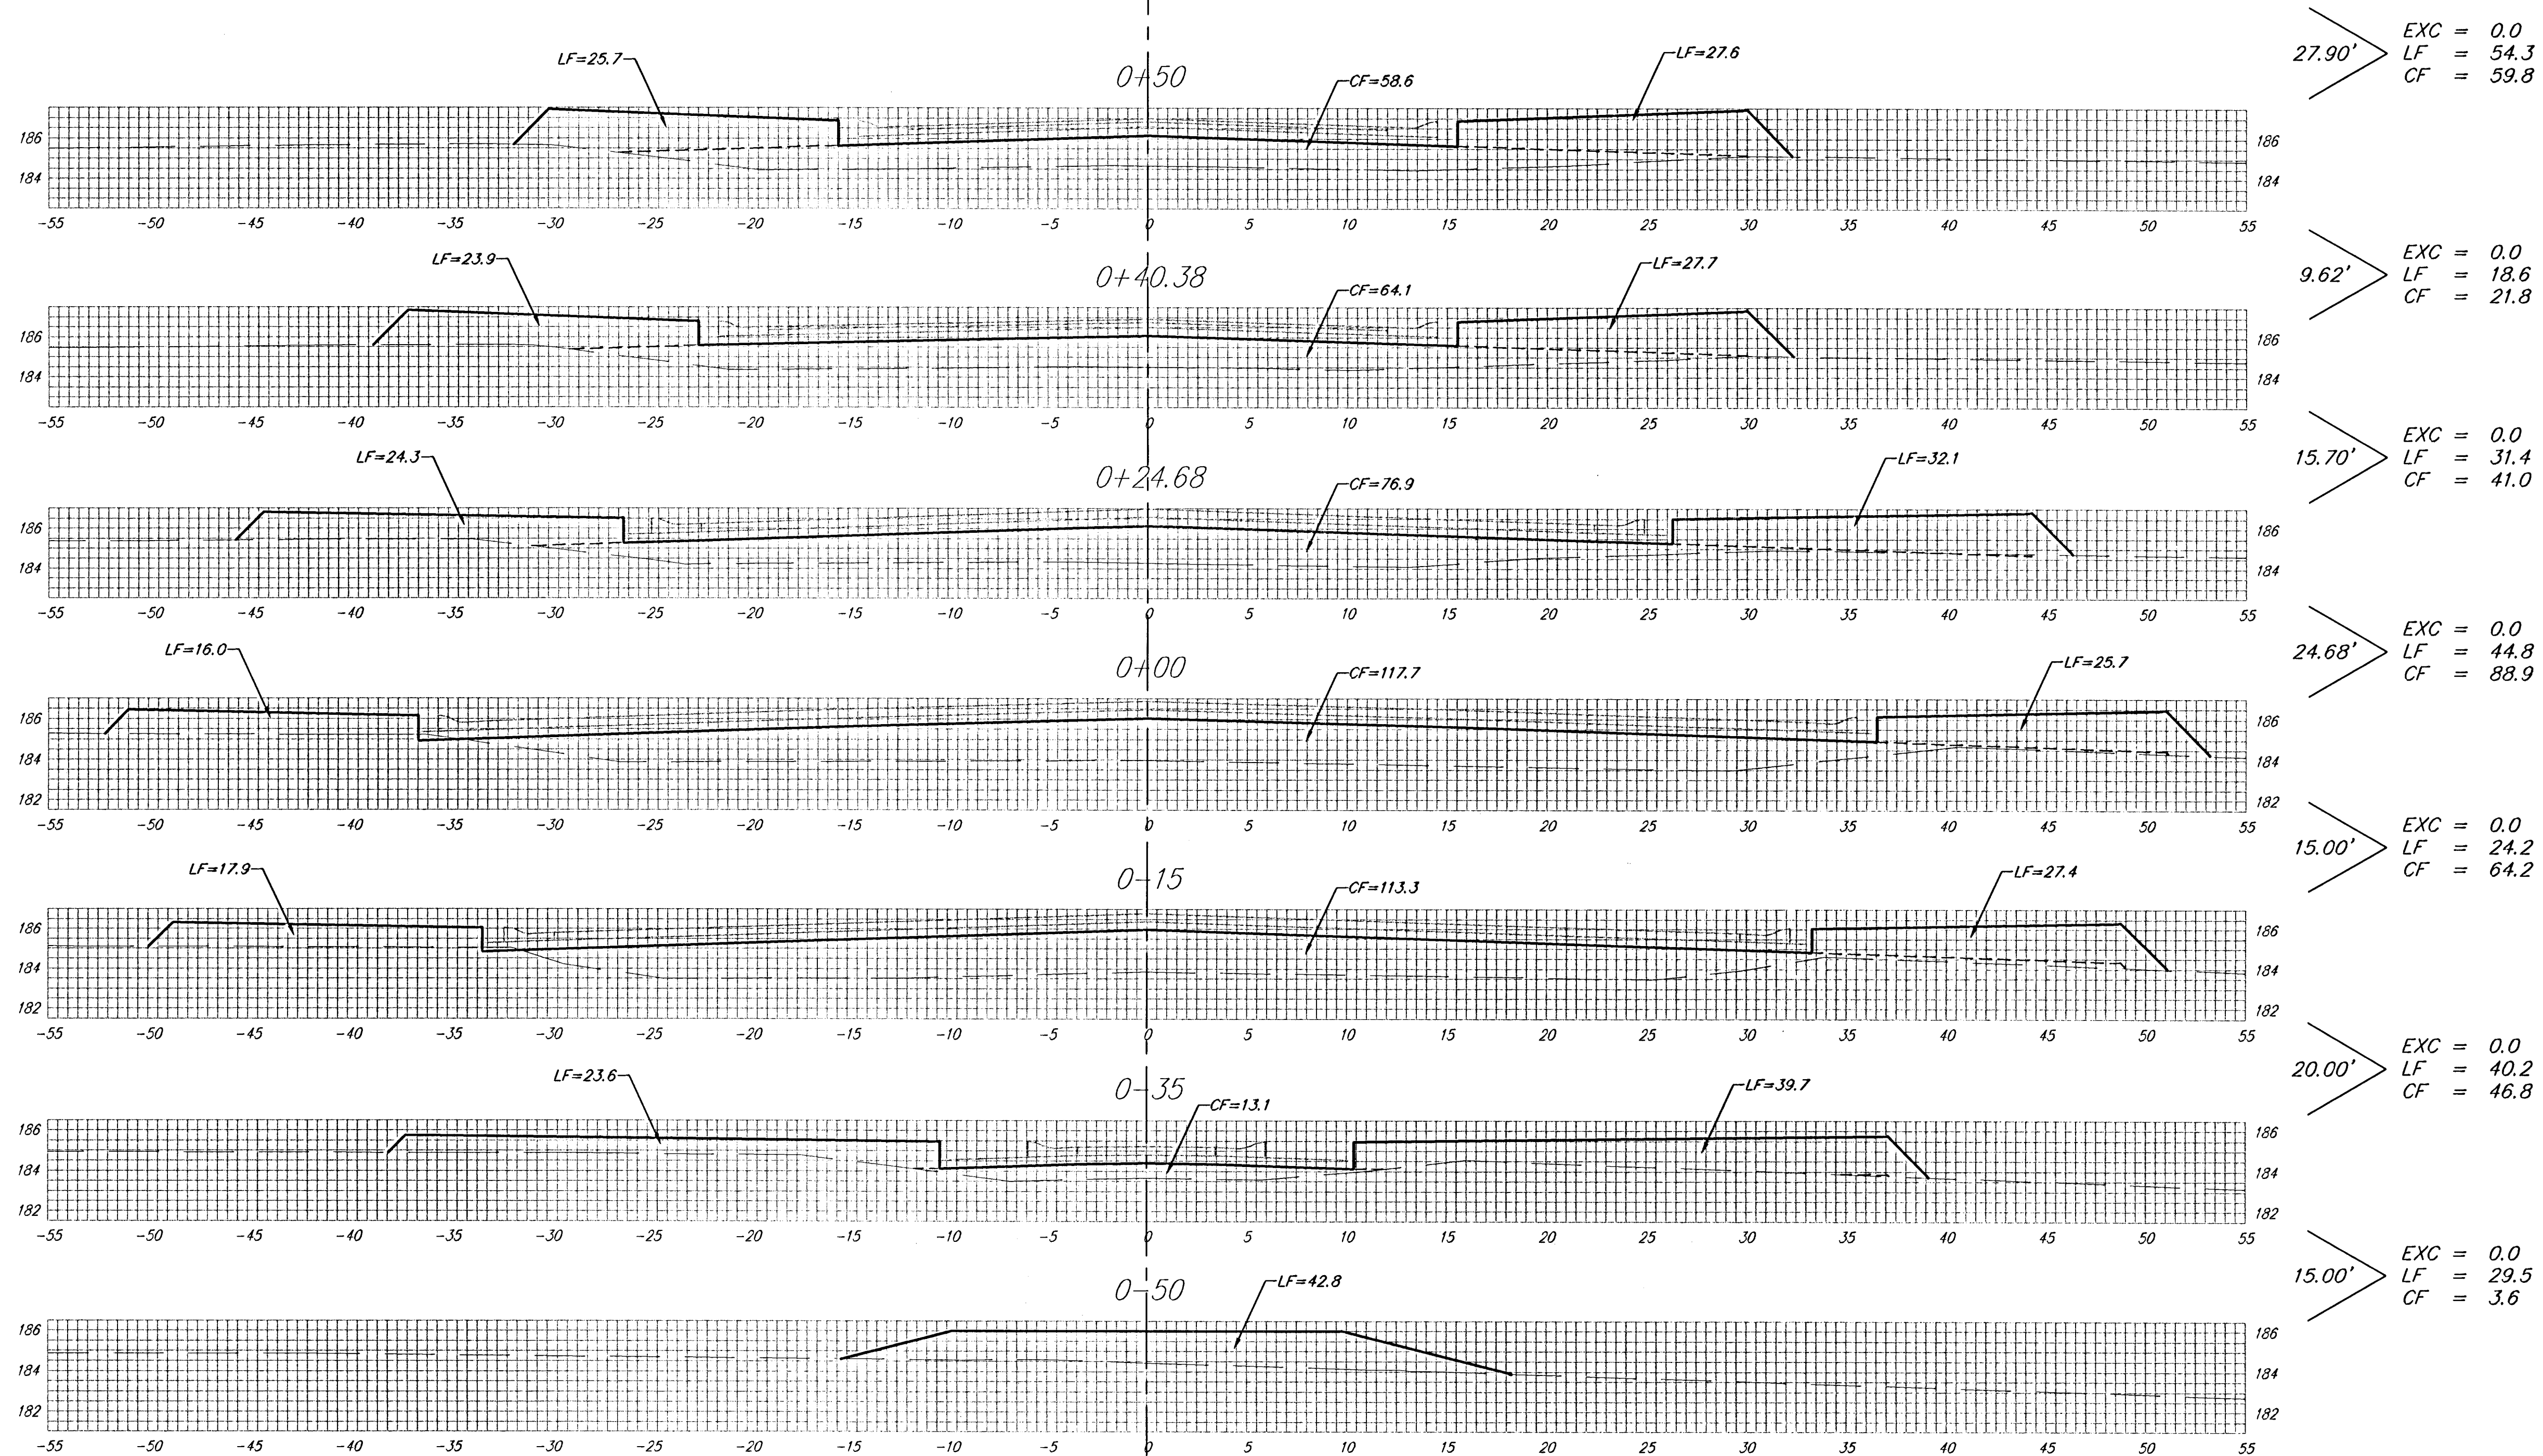

Sheet Totals:
 Excavation = 0.0 C.Y.
 Loose Fill = 243.0 C.Y.
 Compacted Fill = 326.1 C.Y.

N. SPRINGDALE CIR. (LOTS 1-17, BLOCK A)