


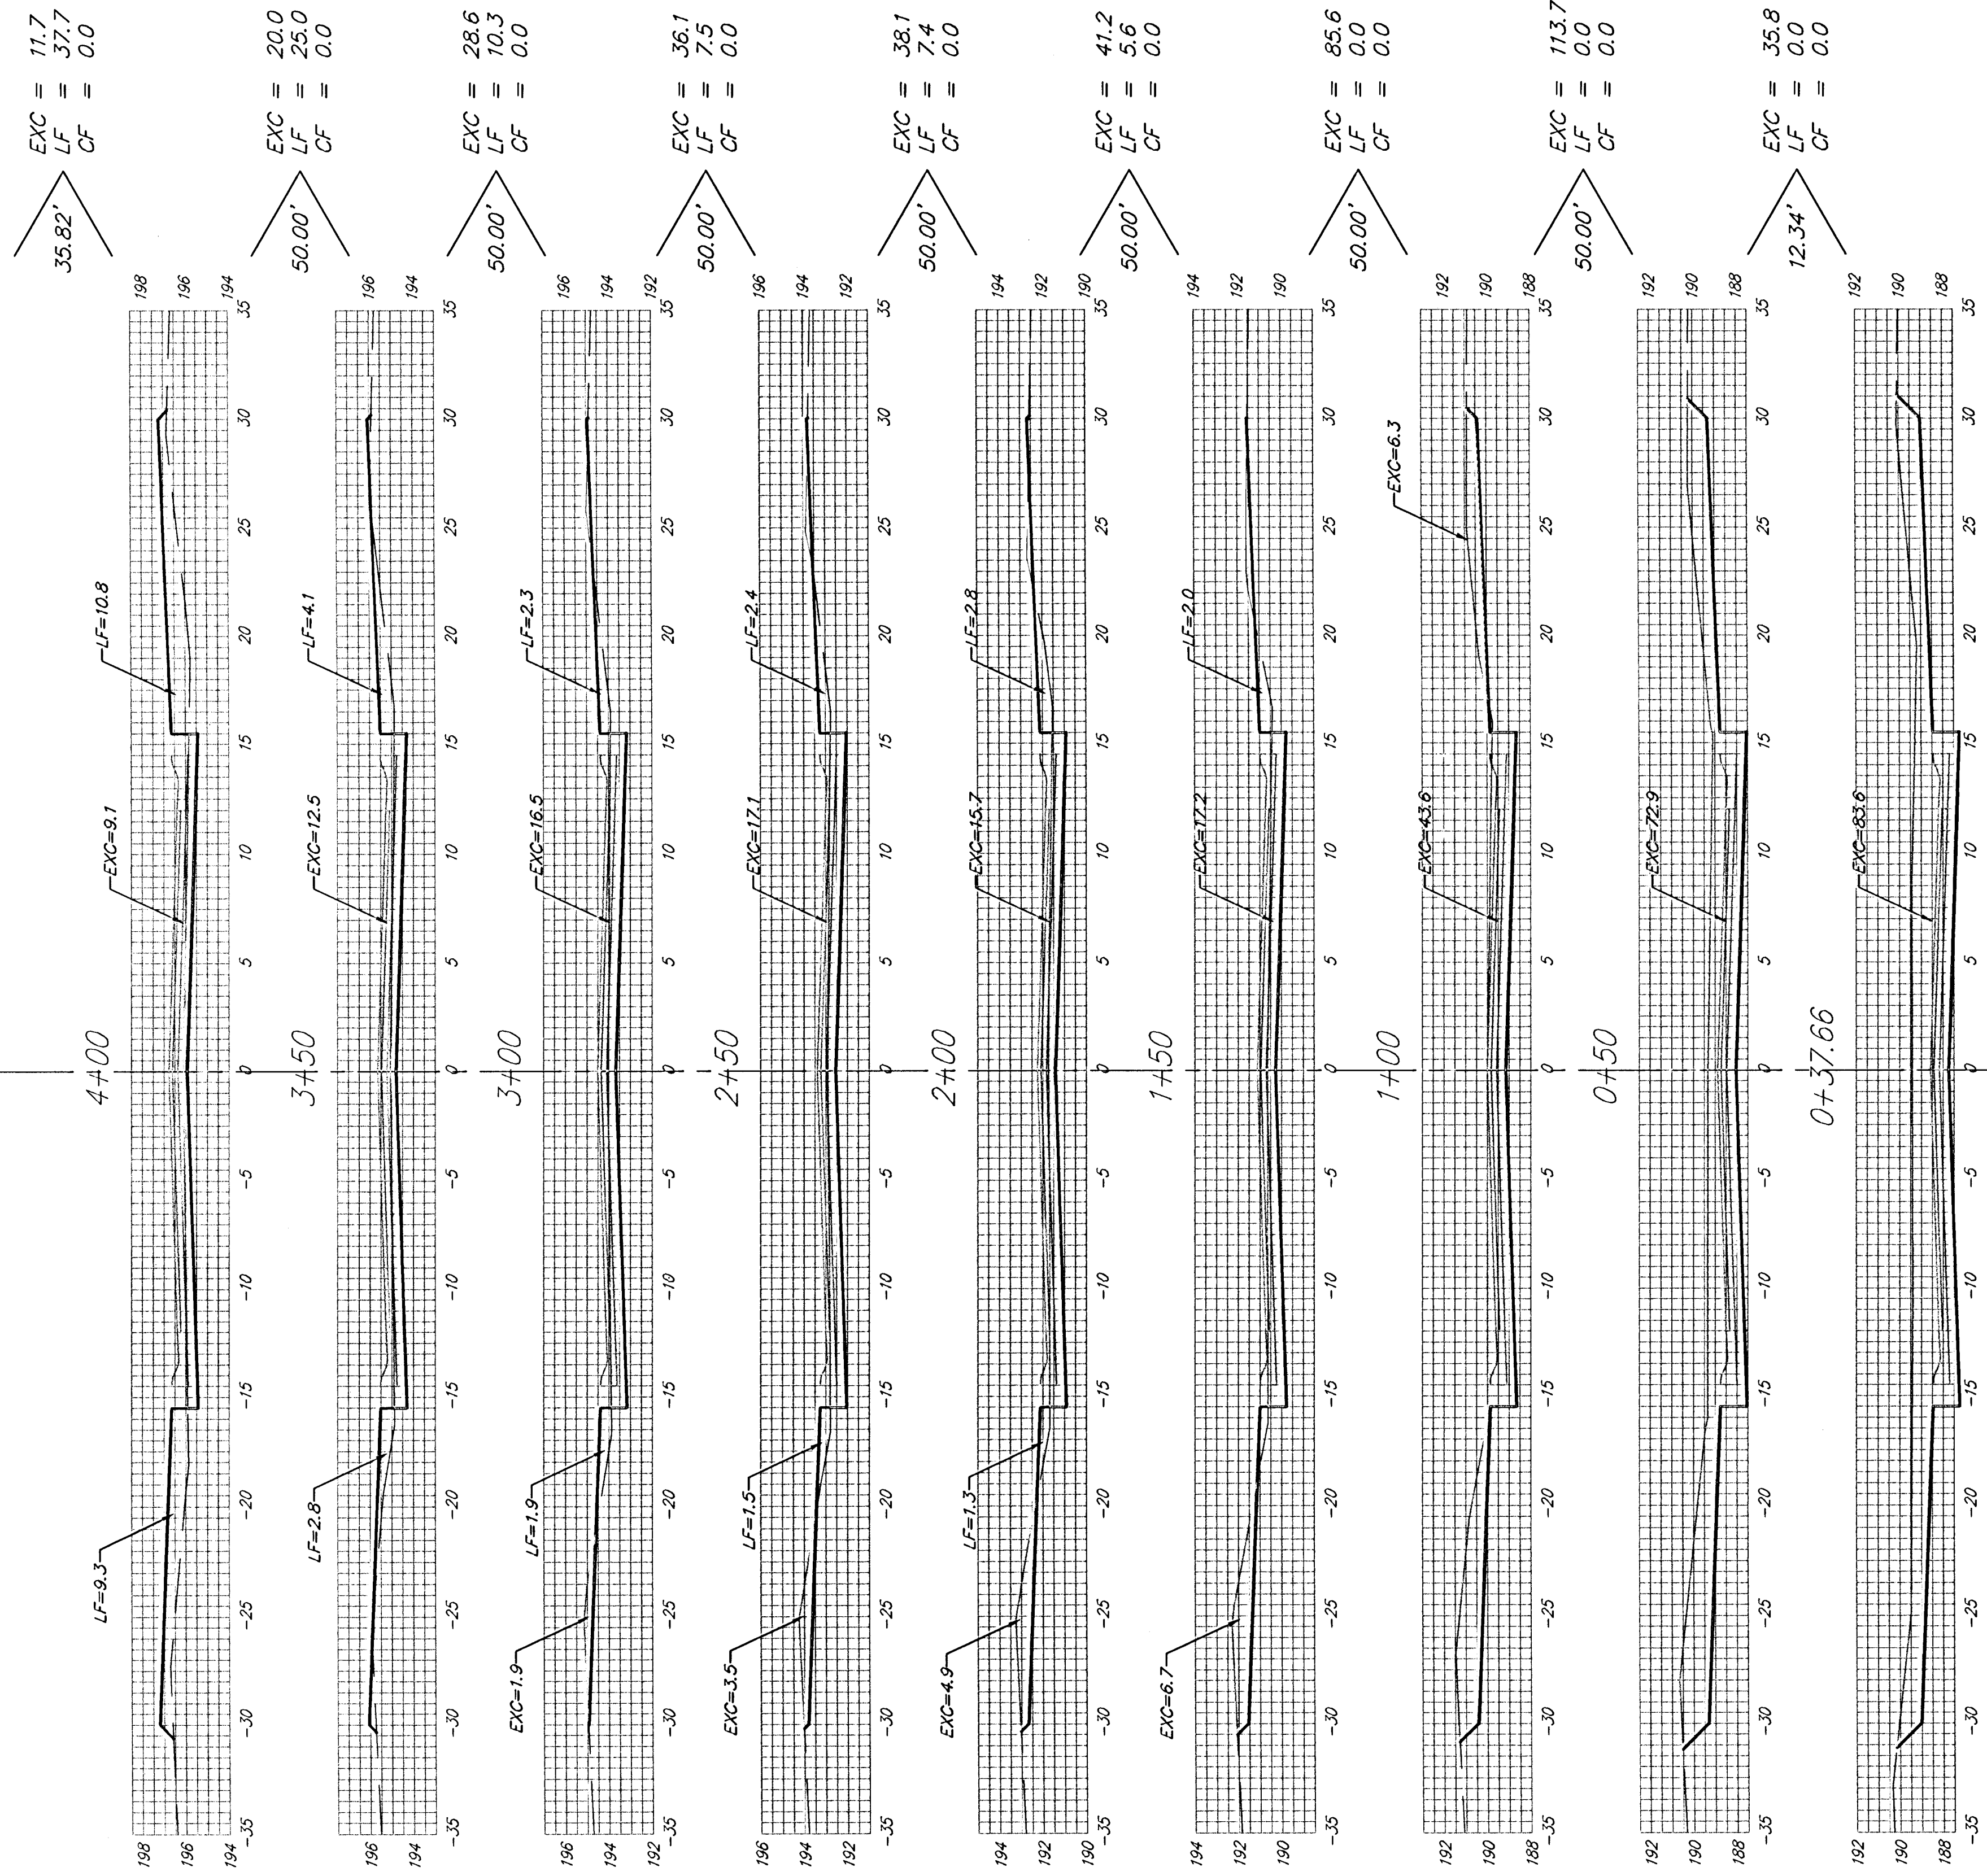

N. SPRINGDALE CIR. (LOTS 1-13, BLOCK E)

Sheet Totals:
 Excavation = 410.8 C.Y.
 Loose Fill = 93.5 C.Y.
 Compacted Fill = 0.0 C.Y.



Baughman Company, P.A. 315 Ellis St. Wichita, KS 67211 P 316.263.7271 F 316.263.0149
 ENGINEERING | SURVEYING | PLANNING | LANDSCAPE ARCHITECTURE
 PROJECT NUMBER 472-84250
 SHEET 33 OF 35
 KrugNorth2nd\Phase1\WXS7 05-12-2019