



AUBURN HILLS 16TH ADDITION


WICHITA, SEDGWICK COUNTY, KANSAS

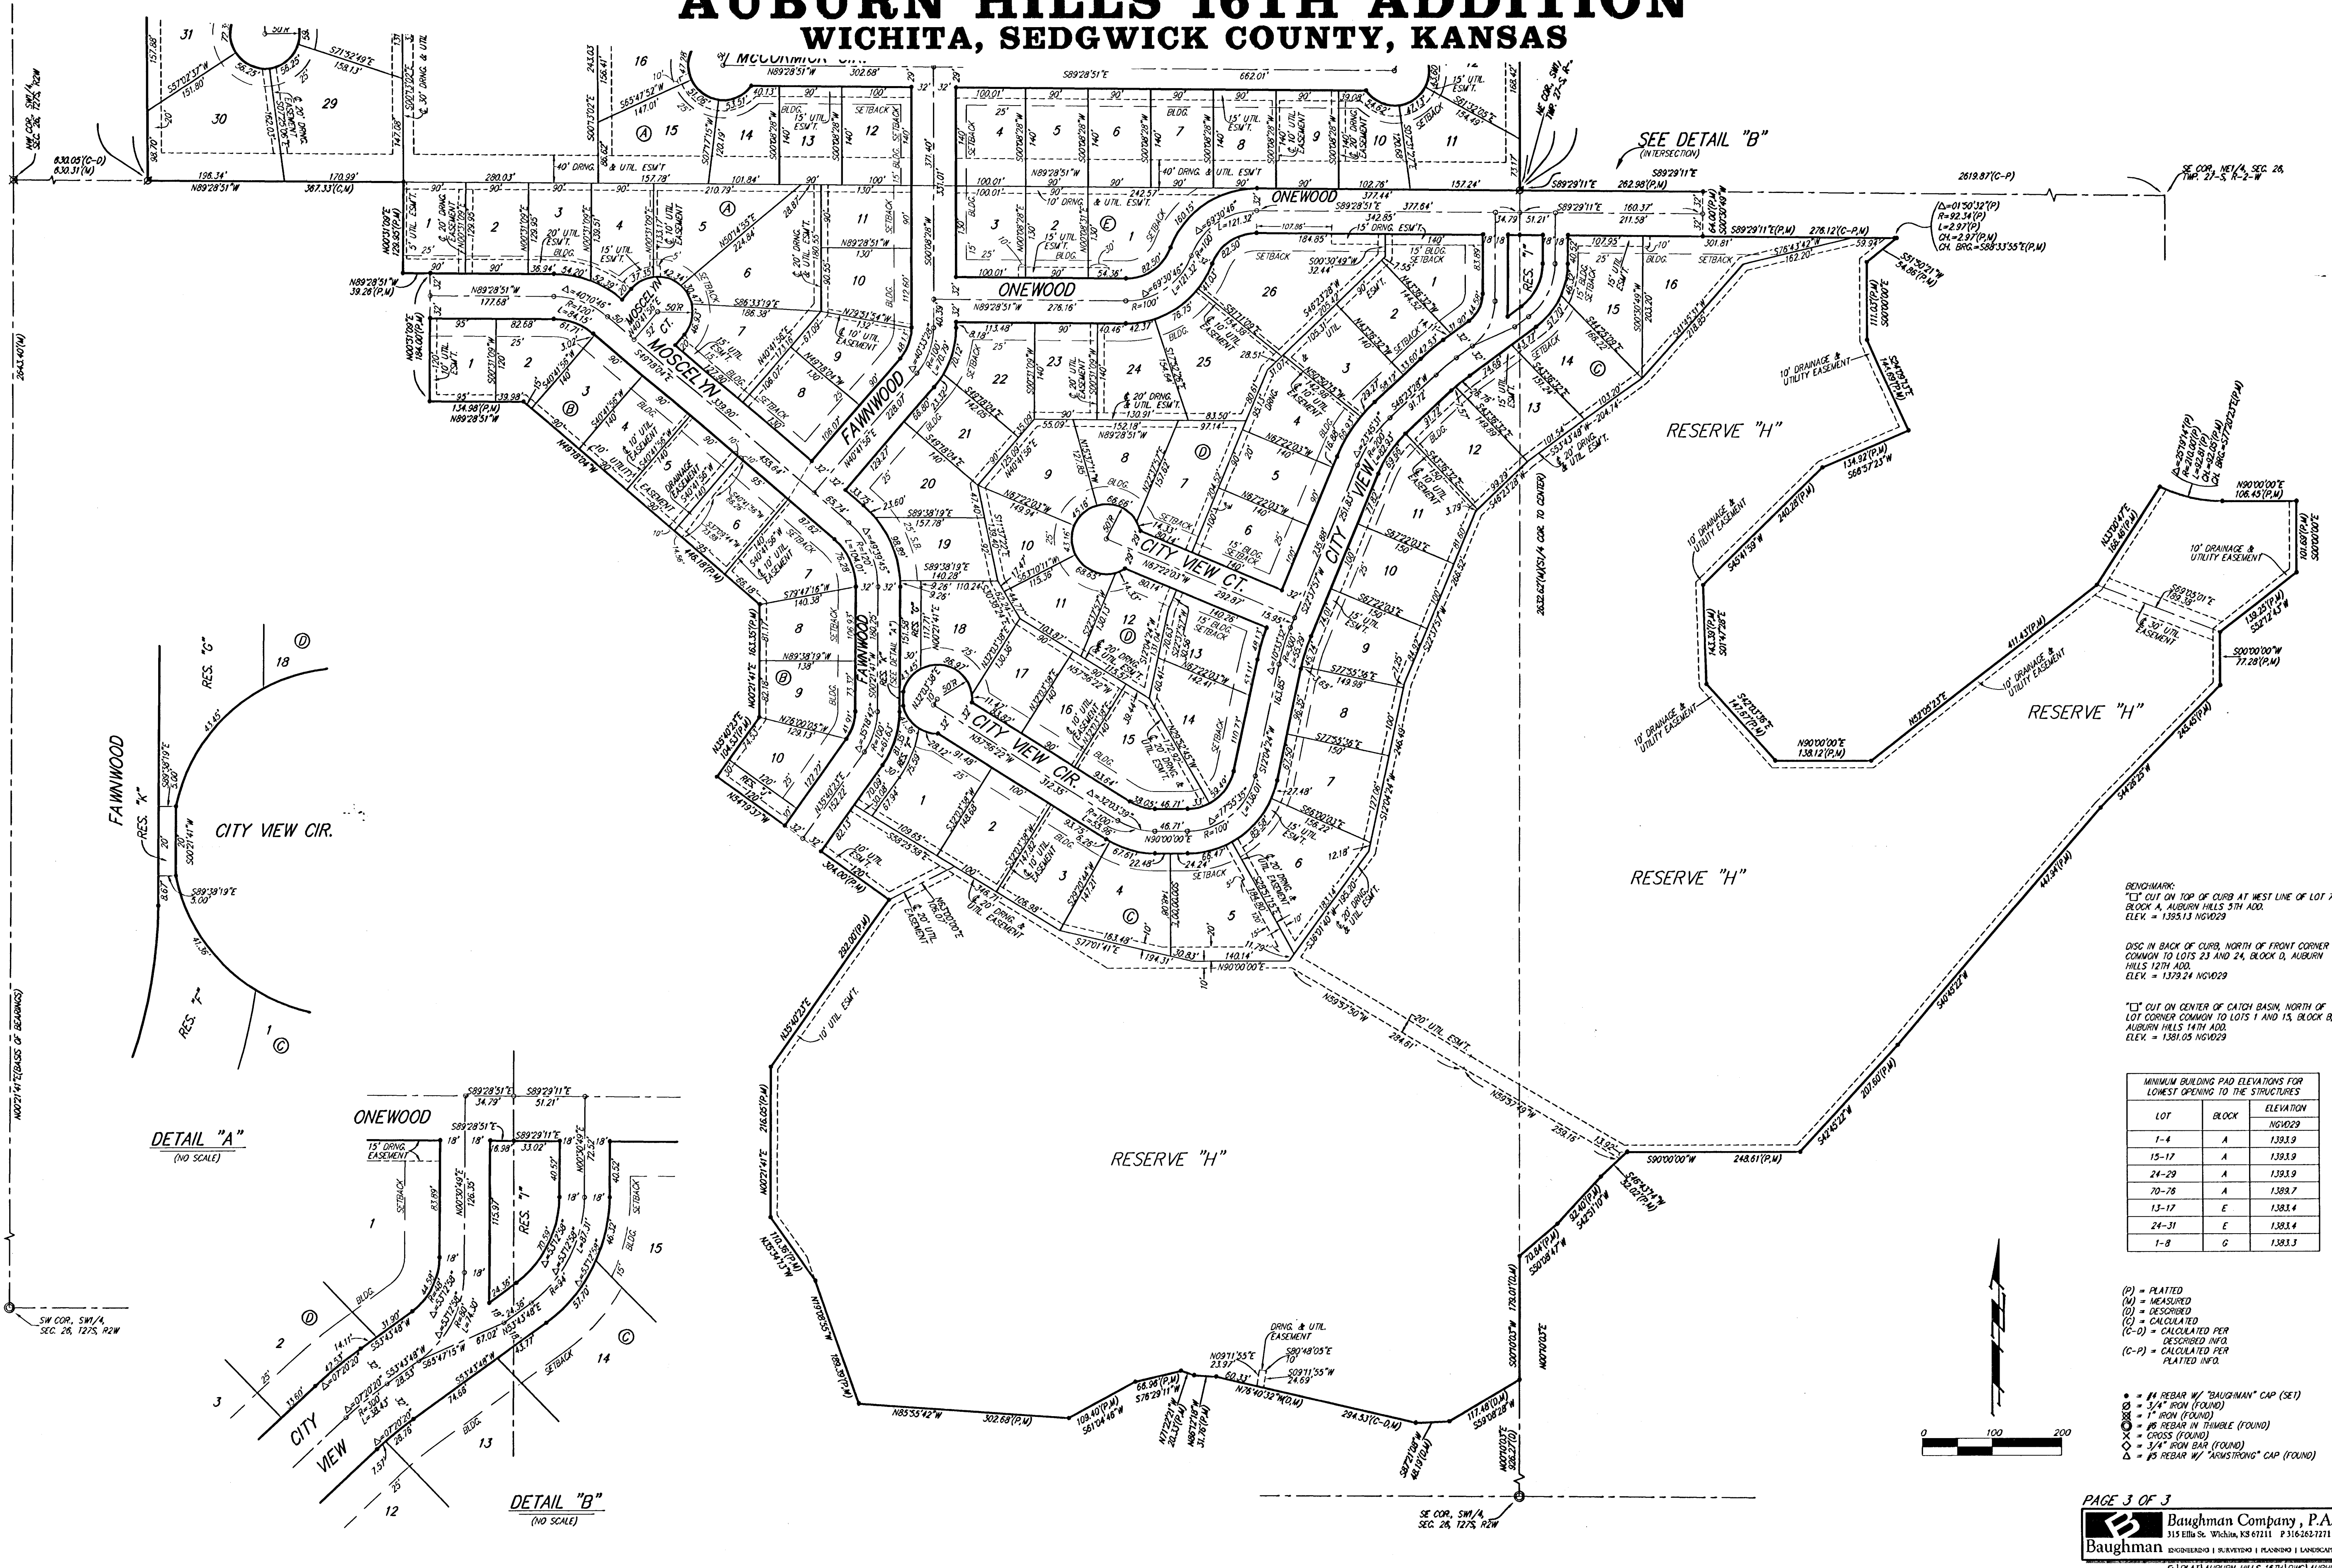

DETAIL "A"
(NO SCALE)

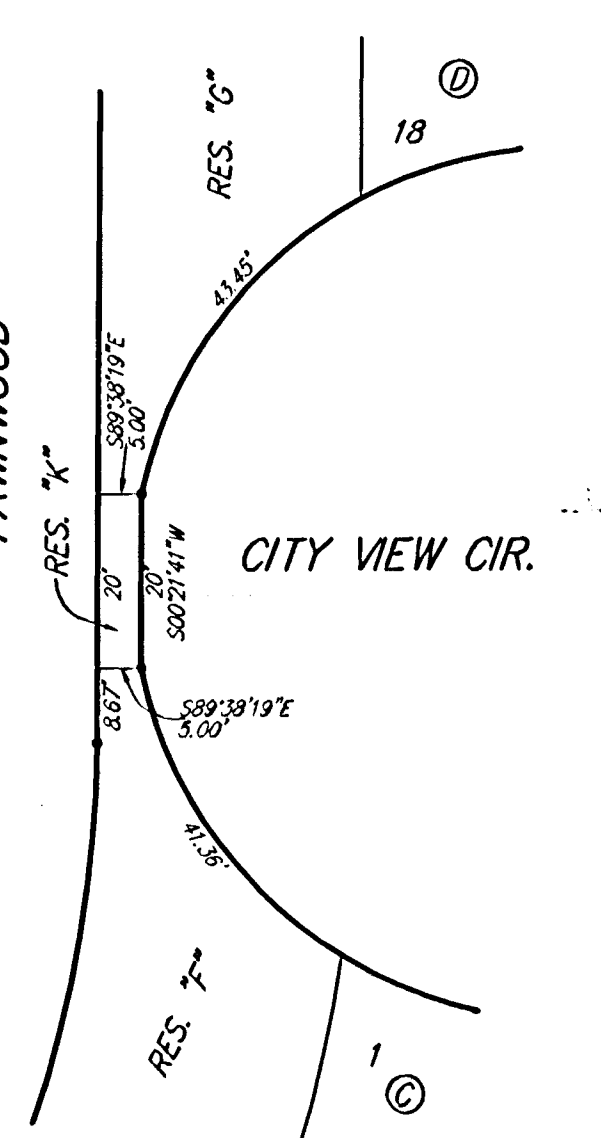

DETAIL "B"
(NO SCALE)

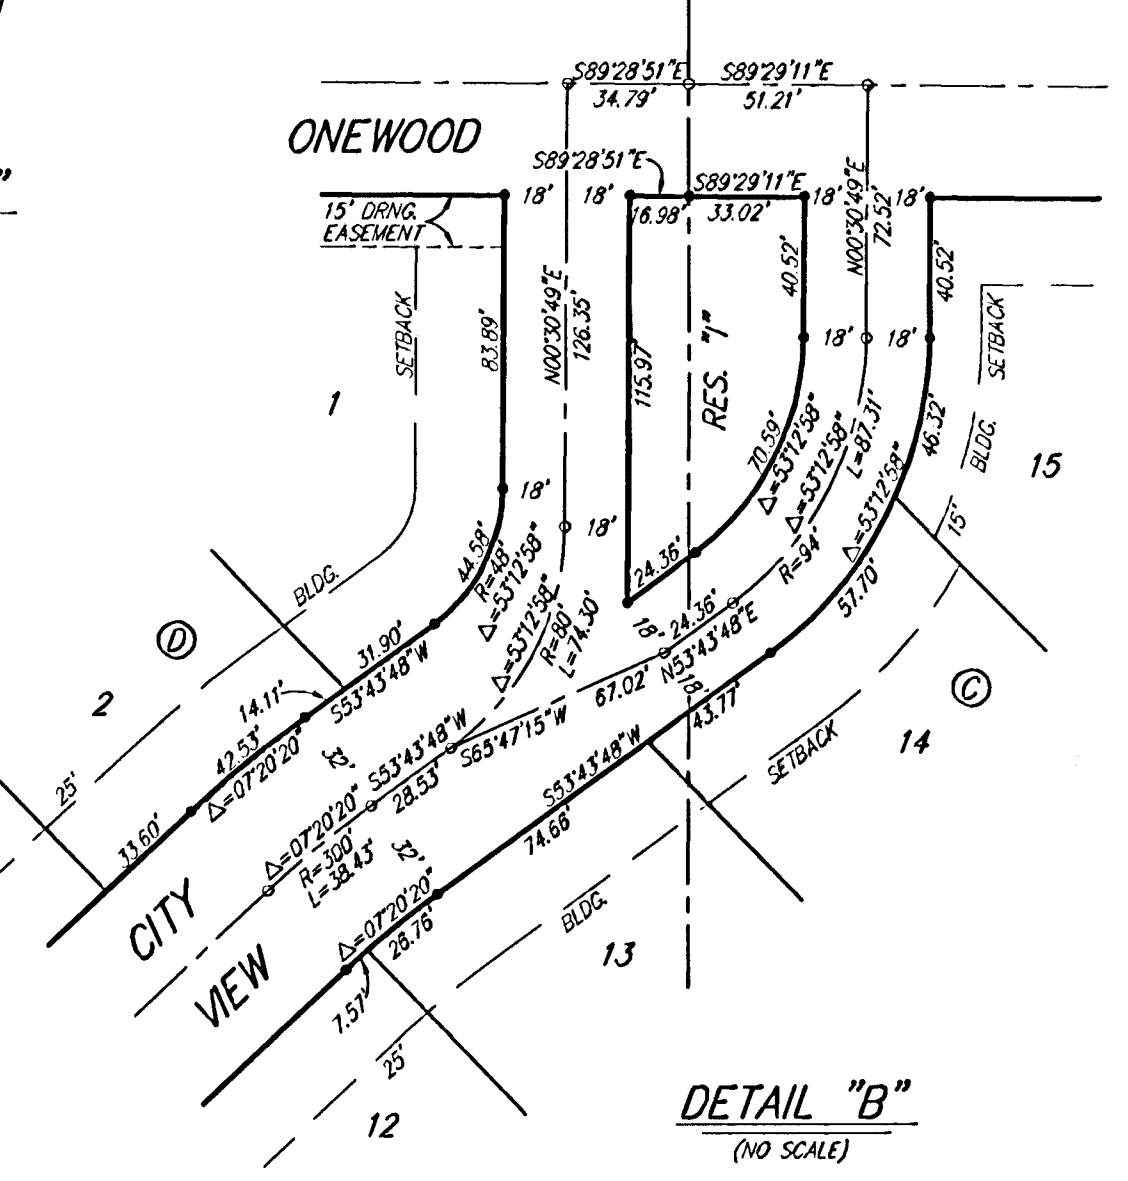


BENCHMARK:
"C" OUT ON TOP OF CURB AT WEST LINE OF LOT 7,
BLOCK A, AUBURN HILLS 5TH ADD.
ELEV. = 1395.13 NGVD29

DISC IN BACK OF CURB, NORTH OF FRONT CORNER
COMMON TO LOTS 23 AND 24, BLOCK D, AUBURN
HILLS 12TH ADD.
ELEV. = 1379.24 NGVD29

"C" OUT ON CENTER OF CATCH BASIN, NORTH OF
LOT CORNER COMMON TO LOTS 1 AND 15, BLOCK B,
AUBURN HILLS 14TH ADD.
ELEV. = 1381.05 NGVD29

MINIMUM BUILDING PAD ELEVATIONS FOR LOWEST OPENING TO THE STRUCTURES		
LOT	BLOCK	ELEVATION
1-4	A	1393.9
15-17	A	1393.9
24-29	A	1393.9
70-76	A	1399.7
13-17	E	1393.4
24-31	E	1393.4
1-8	G	1393.3

- (P) = PLATTED
(M) = MEASURED
(D) = DESCRIBED
(C) = CALCULATED
(C-D) = CALCULATED PER
DESCRIBED INFO.
(C-P) = CALCULATED PER
PLATTED INFO.
- #4 REBAR W/ "BAUGHMAN" CAP (SET)
• 1/4" IRON (FOUND)
• 1" IRON (FOUND)
• #6 REBAR IN THIMBLE (FOUND)
• X = CROSS (FOUND)
• 3/4" IRON BAR (FOUND)
• #5 REBAR W/ "ARMSTRONG" CAP (FOUND)

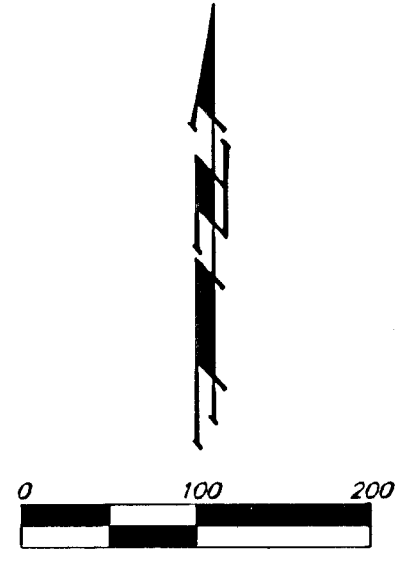

58-01-05-05