


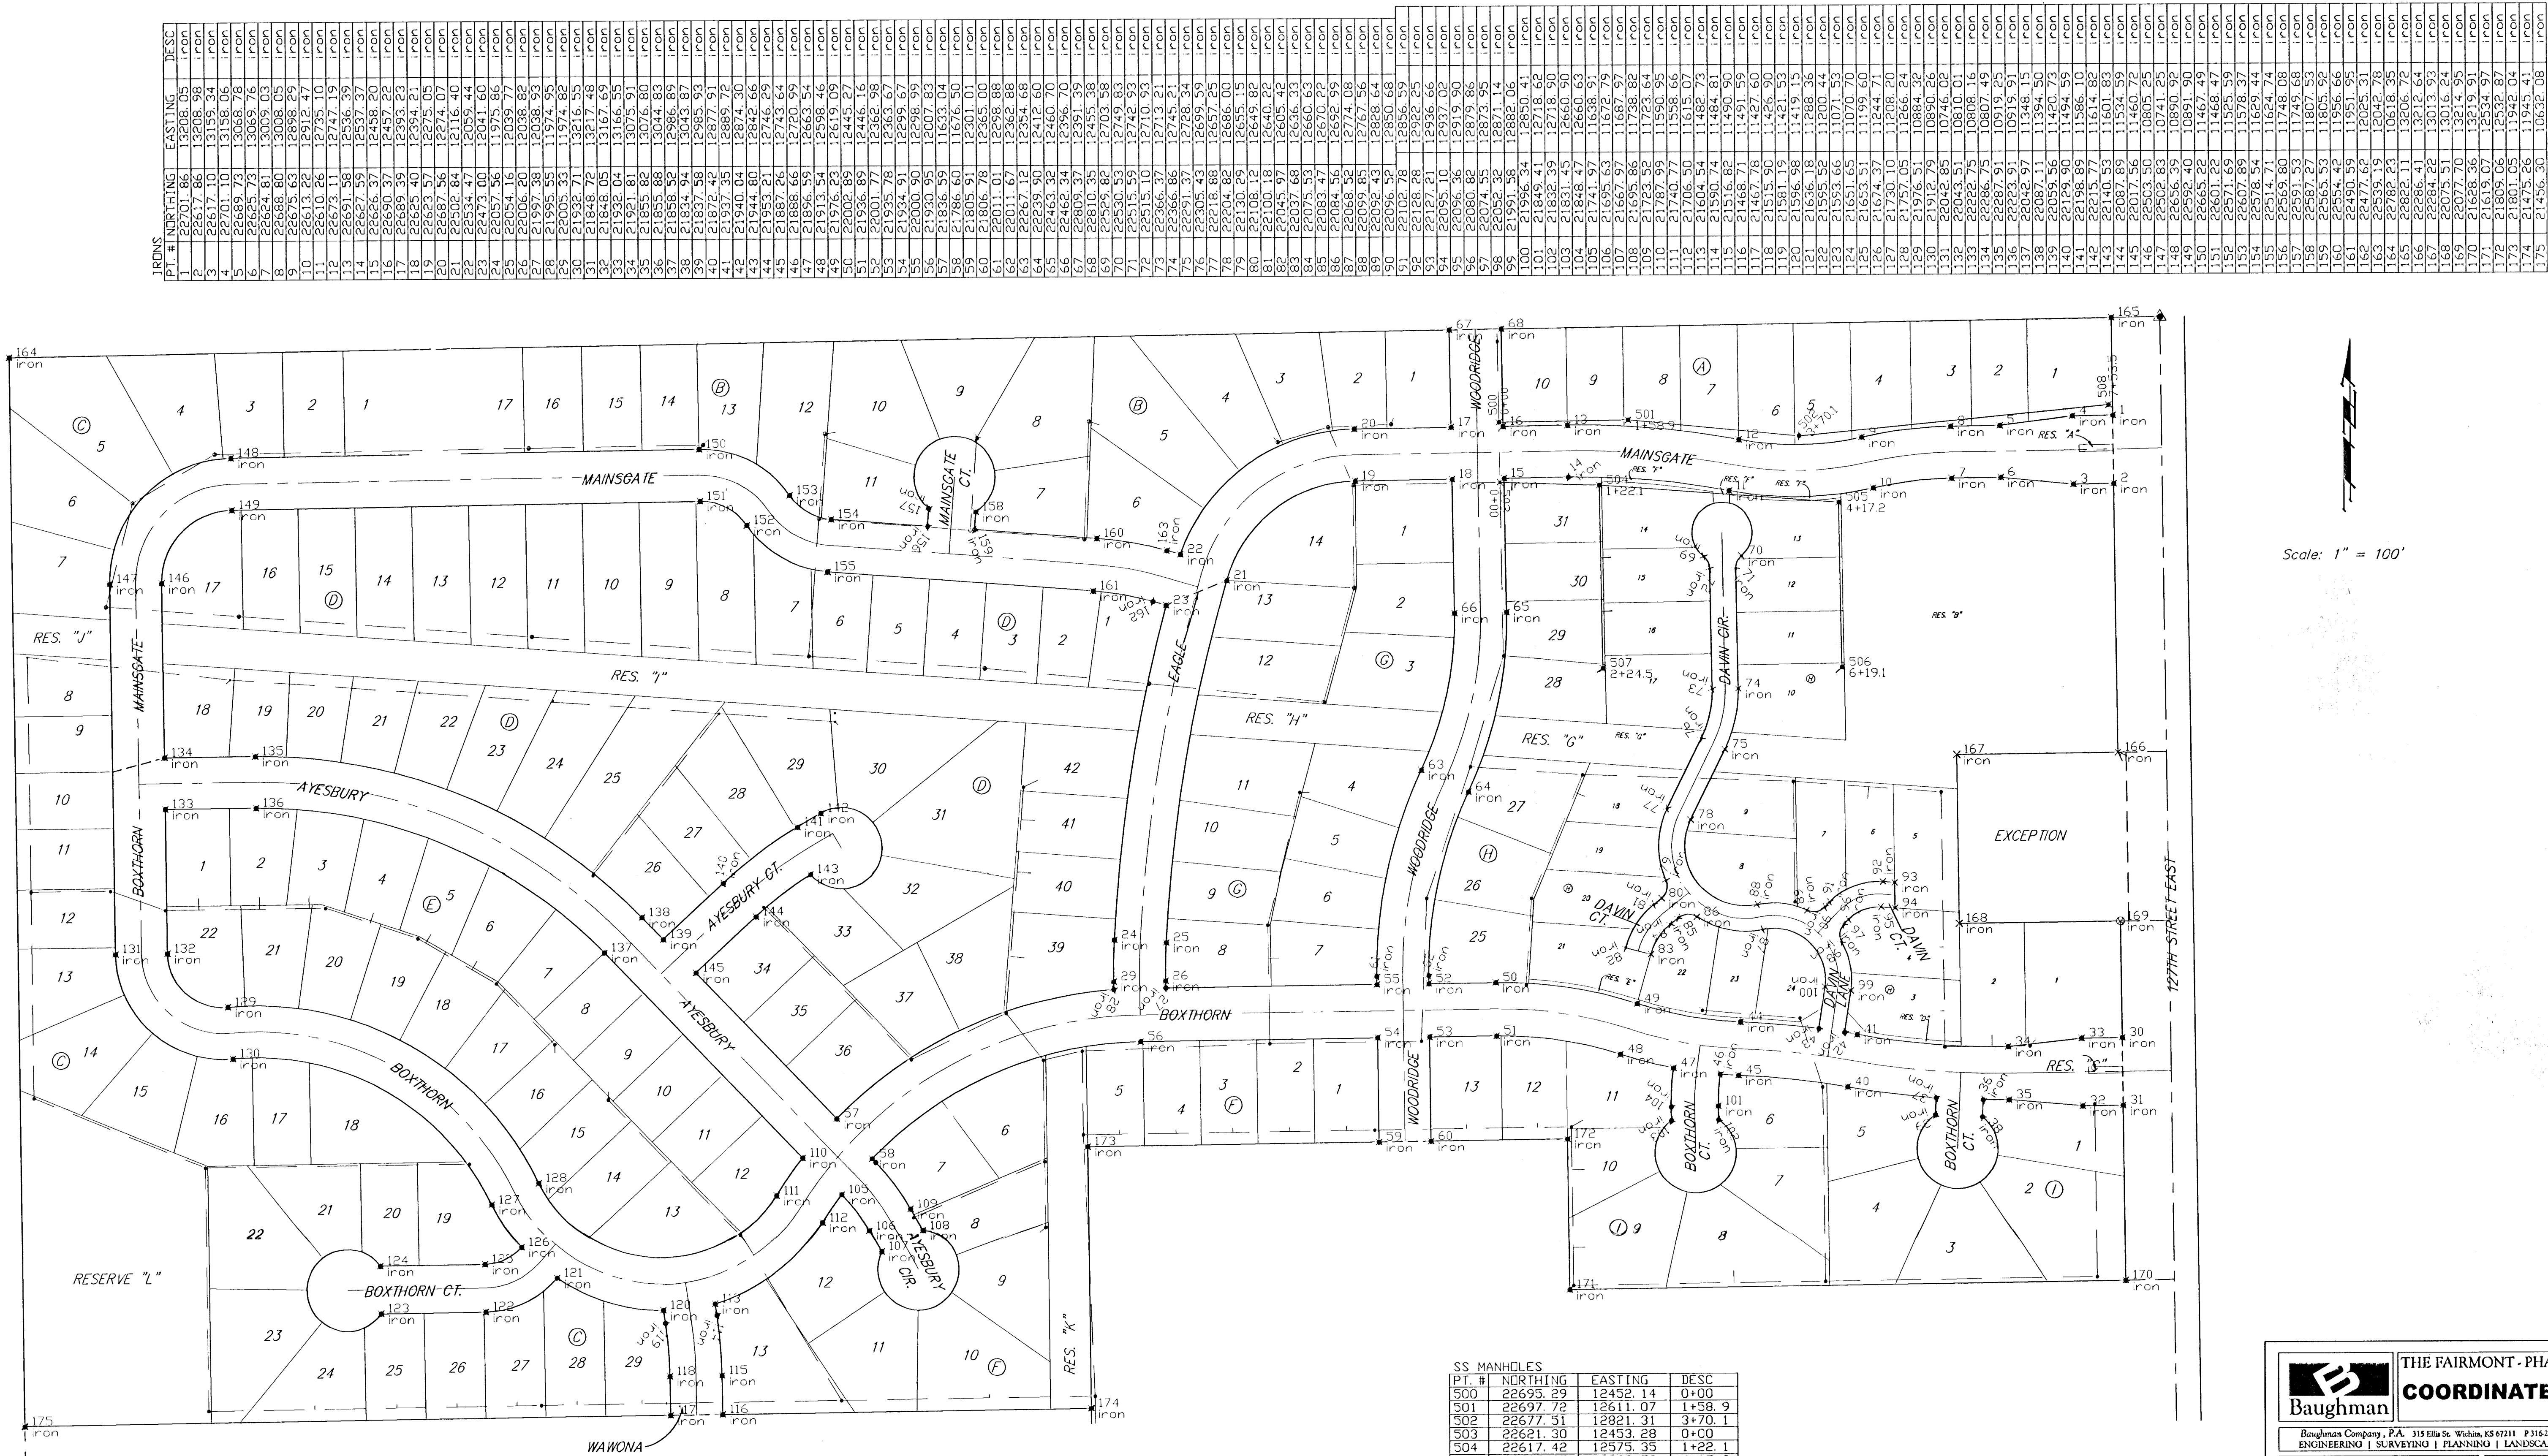

SS MANHOLE'S			
PT. #	NORTHING	EASTING	DESC
500	22695.29	12458.14	0+00
501	22697.72	12611.07	1+58.9
502	22677.51	12821.31	3+70.1
503	22621.30	12453.28	0+00
504	22617.42	12575.35	1+22.1
505	22595.67	12869.72	4+17.2
506	22393.76	12872.81	6+19.1
507	22392.99	12578.79	2+24.5
508	22714.78	13202.91	7+53.5



THE FAIRMONT - PHASE IV
COORDINATE SHEET

Baughman Company, P.A. 315 Ella St. Wichita, KS 67211 P 316.262.7771 F 316.262.0149
ENGINEERING | SURVEYING | PLANNING | LANDSCAPE ARCHITECTURE

PROJECT NUMBER
468-94052

DESIGN
ATD

APPROVED
DATE
07/06

SCALE
Noted
SHEET

14 OF 15

FairmontPhaseIVSScoords