



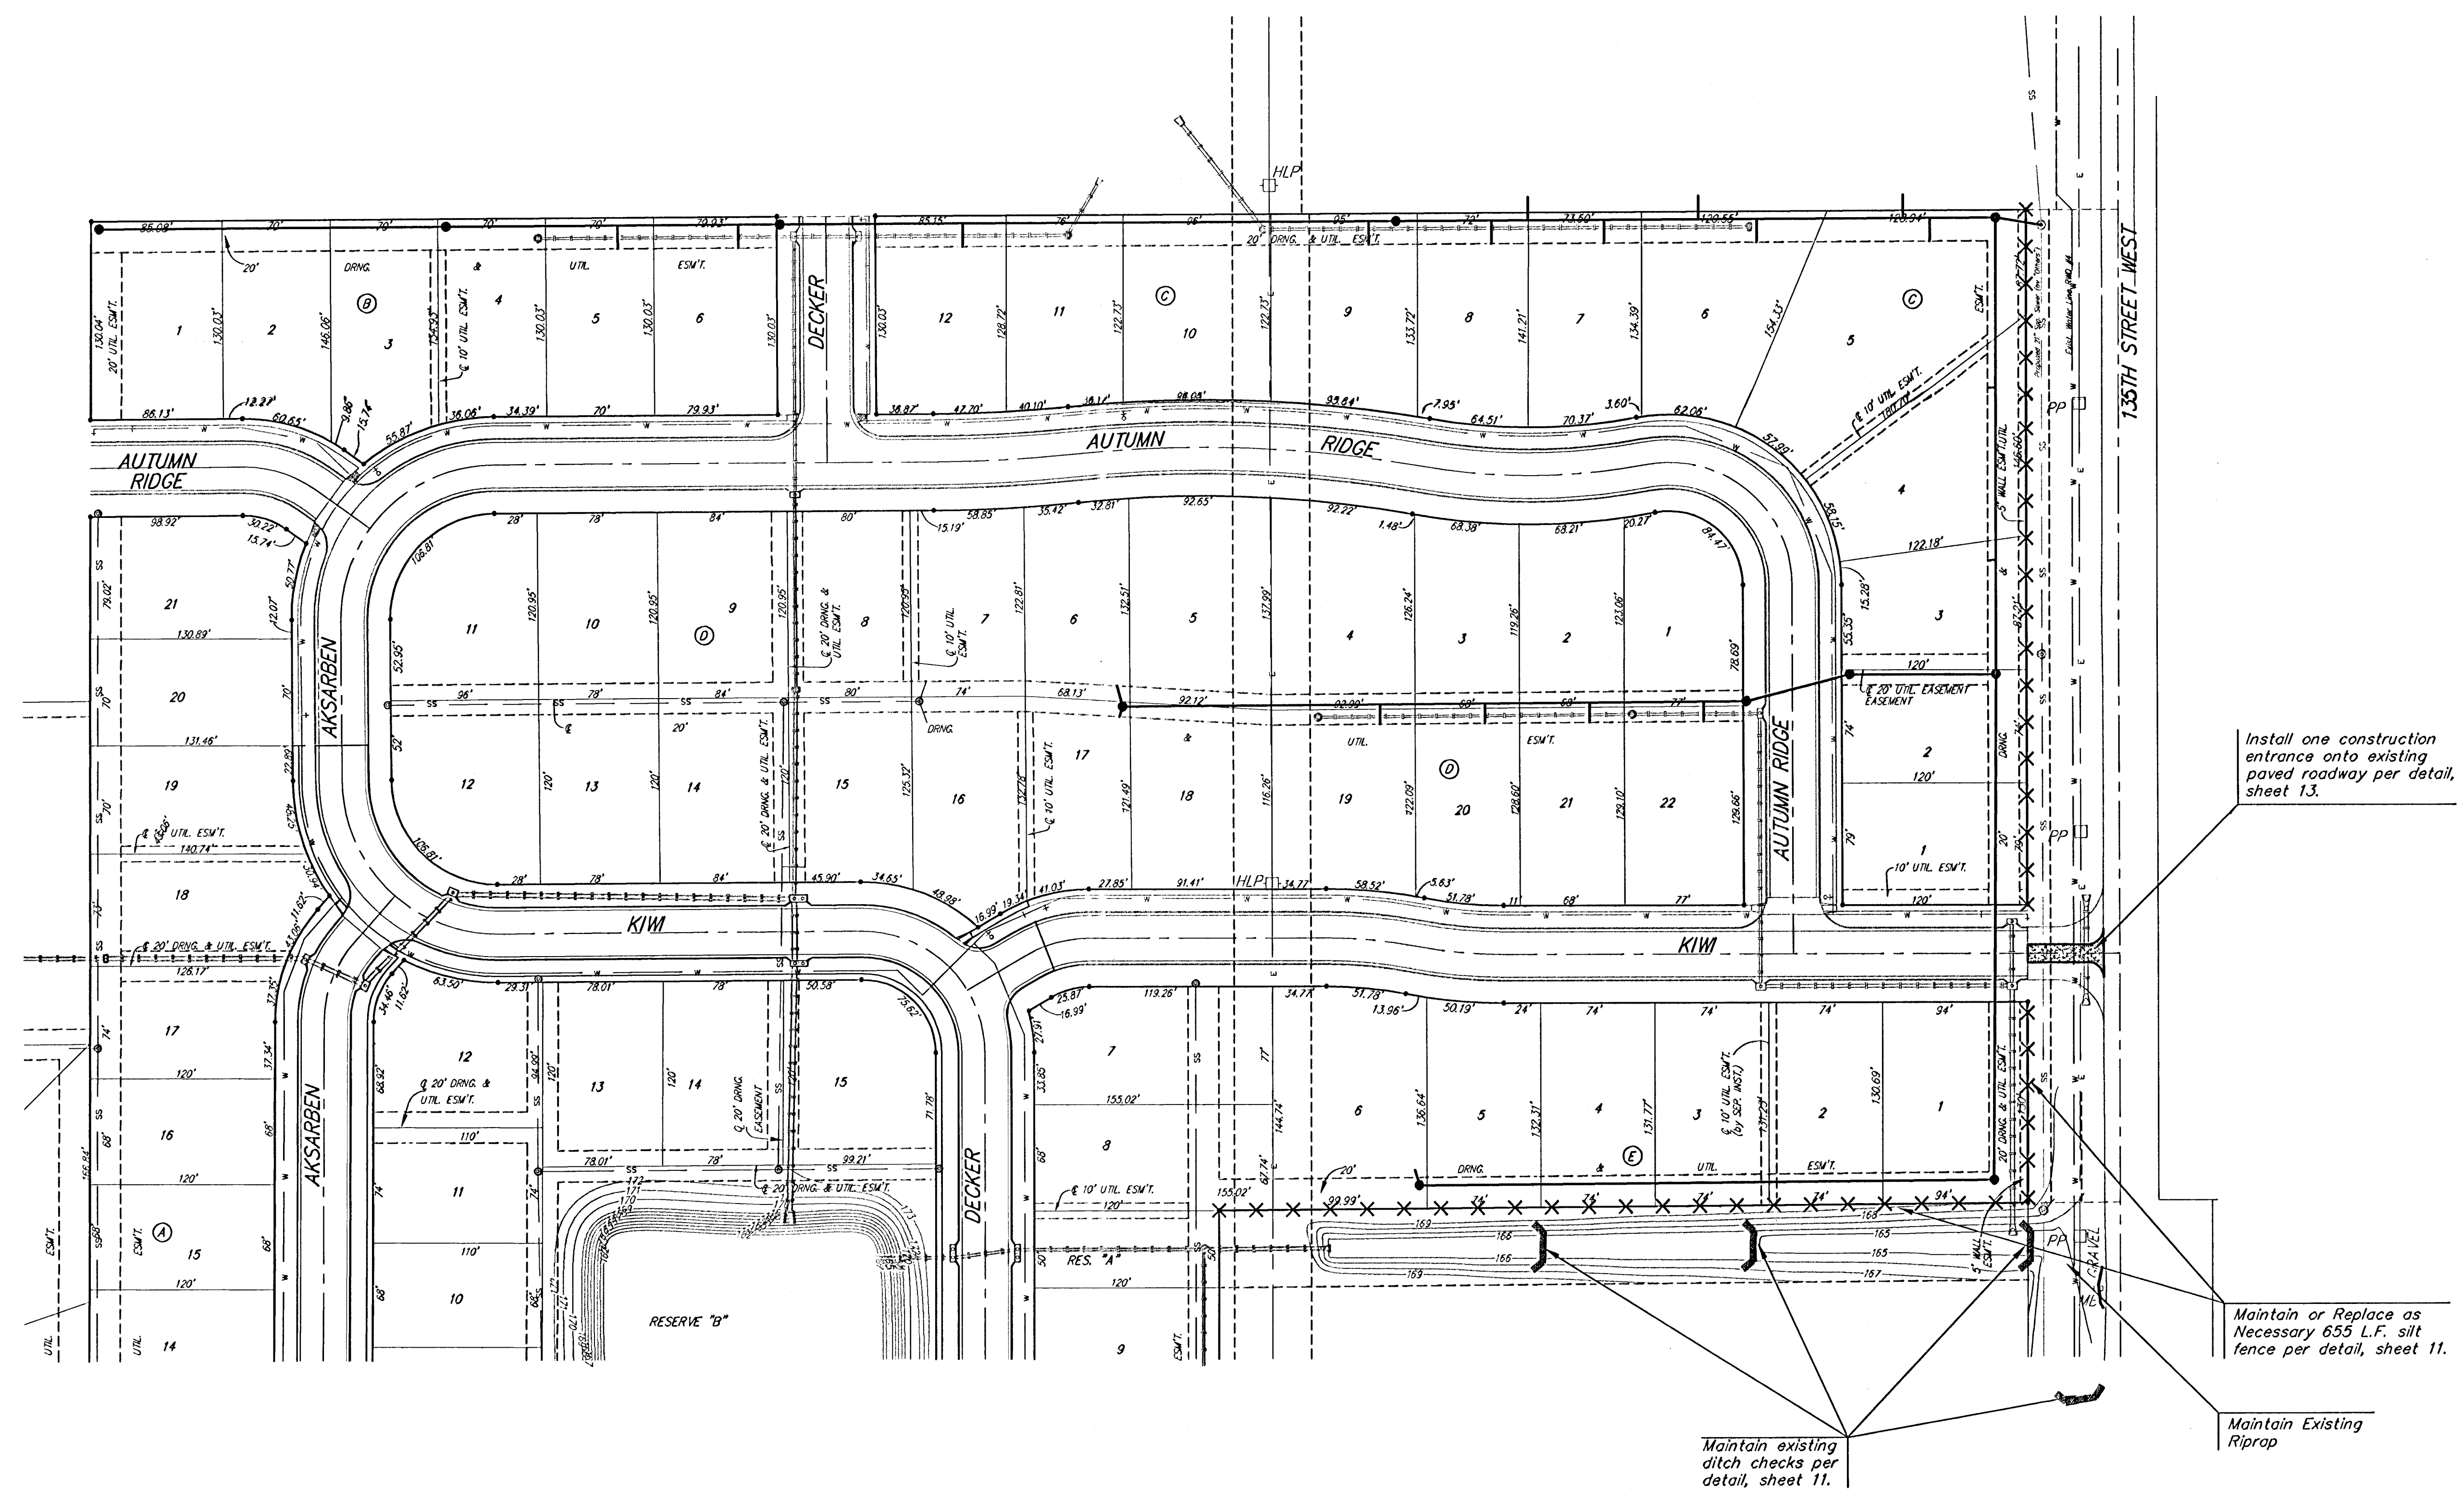

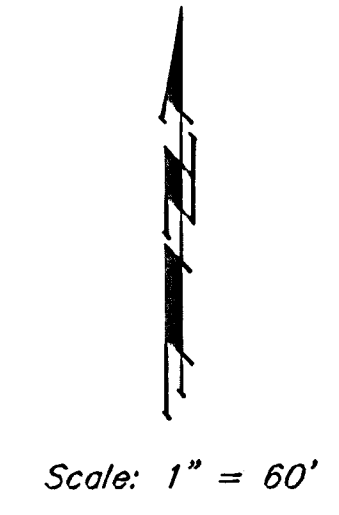

Copper Gate North Addition - Phaes II

EROSION CONTROL PLAN

Sanitary Sewer Improvements

Baughman Company, P.A. 315 5th St. Wadena, MN 56711 F 316-262-7771 F 316-262-0149

ENGINEERING | SURVEYING | PLANNING | LANDSCAPE ARCHITECTURE

PROJECT NUMBER

468-83974

DESIGN

NBW/JAK

DRAWN

TMS

APPROVED

NBW

DATE

7/25/06

SCALE

Noted

SHEET

10 OF 16

REVISIONS:

Copper Gate North/Phase 2/SS/ECplan

06-04-E523