

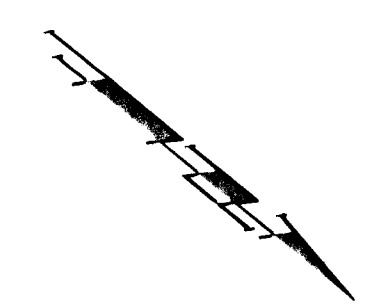
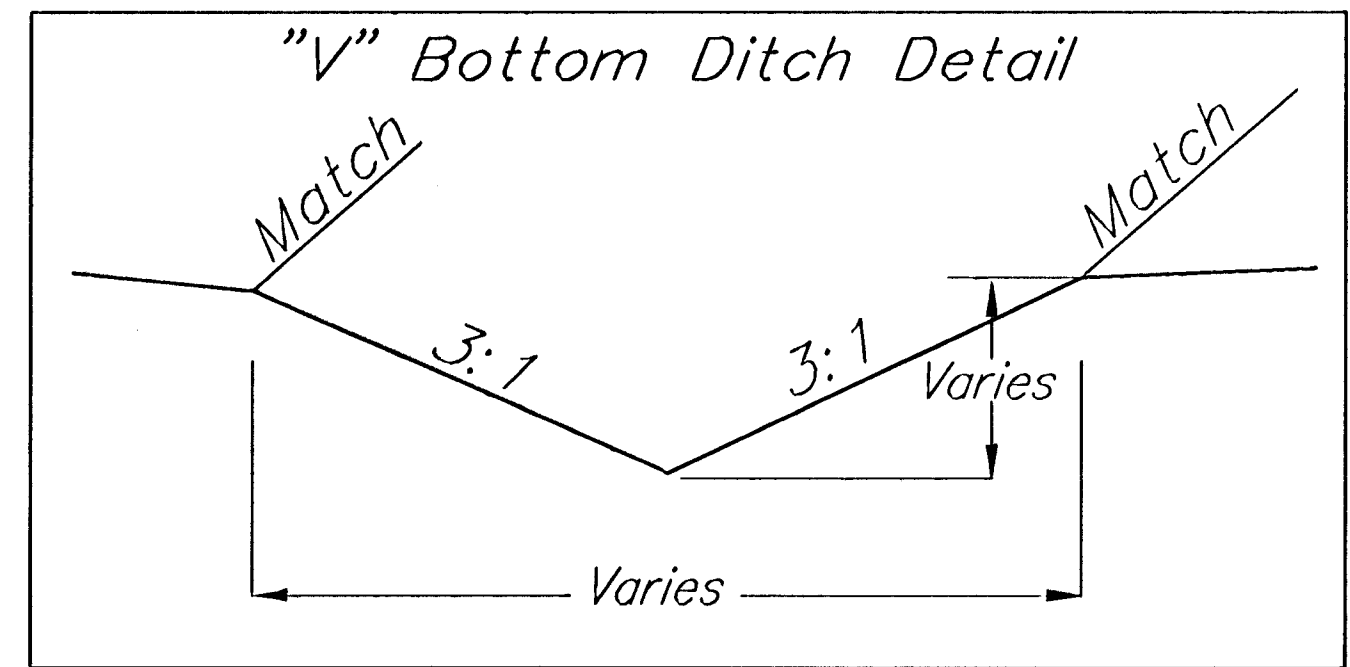


Benchmarks:
 City of Wichita Benchmark located at the NE Corner of West Street and MacArthur (39th St. South)
 Elevation = 99.46 (City Datum)

City of Wichita Benchmark located at West Street and I-235 (Approx. 35th St. South) on NW Corner of RCBC, Top Corral Rail.
 Elevation = 104.78 (City Datum)

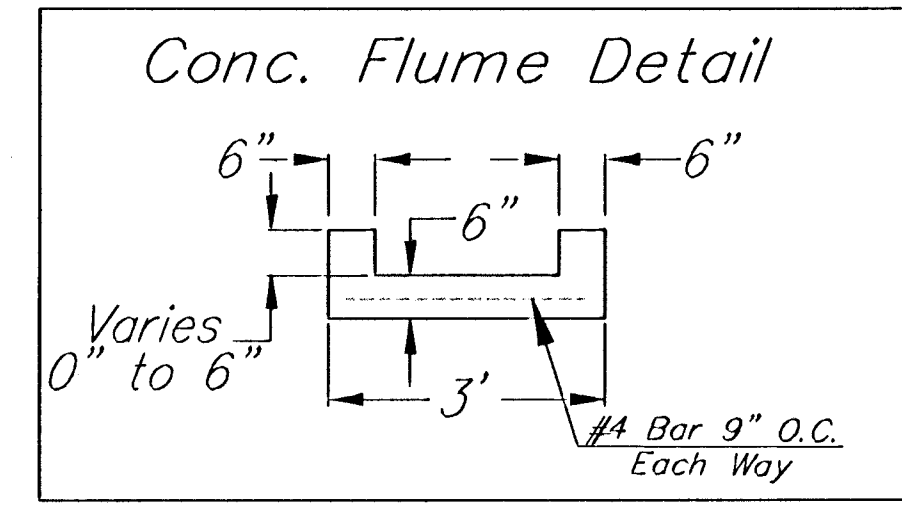

Scale: 1" = 20'
 • = Iron

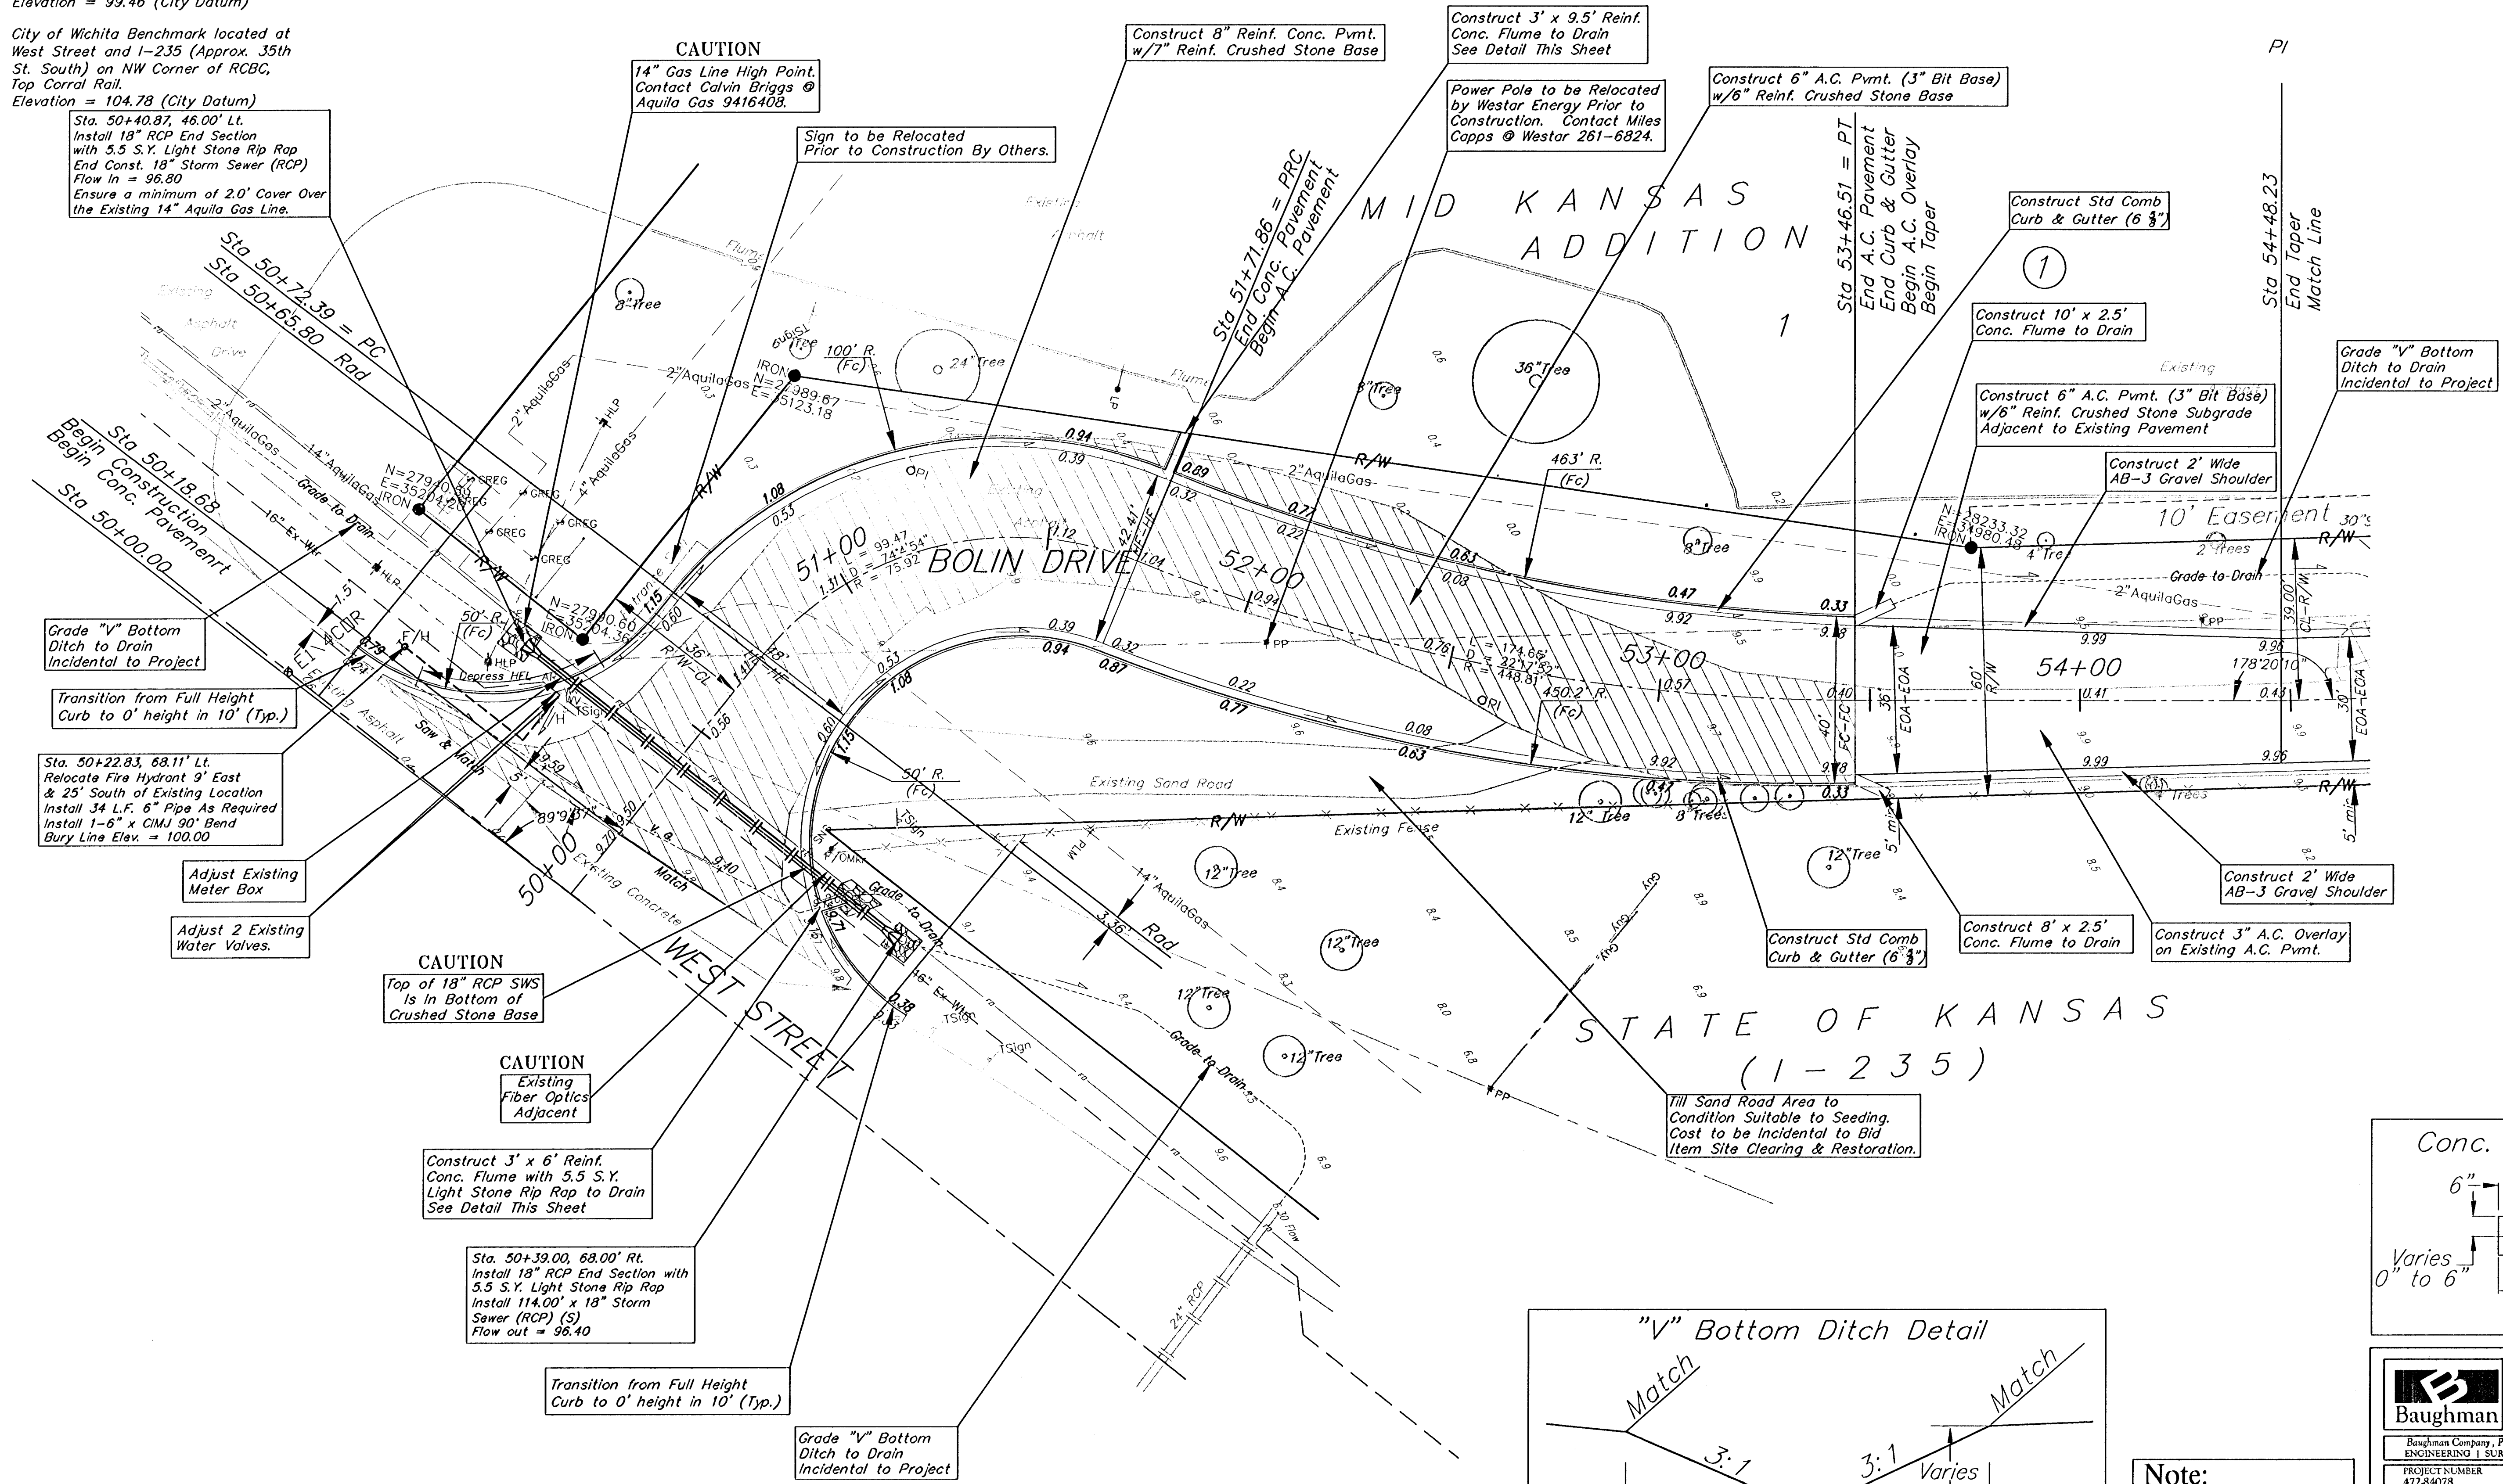

Note:
 Pavement, Sidewalks, and Etc. To Be Removed Are Indicated By:

BLUE LAKE ADDITION	
Bolin Drive	
Street Improvements	
Baughman	
Baughman Company, P.A. 315 Ella St. Wichita, KS 67211 P 316-263-7271 F 316-262-0149	
ENGINEERING SURVEYING PLANNING LANDSCAPE ARCHITECTURE	
PROJECT NUMBER 47284578	DESIGN TCA
REVISIONS:	APPROVED JFB
	DATE 04/06
	SCALE Noted
	SHEET 4 OF 18