


Scale: 1" = 20'  
● = Iron

Note: Drive Locations are tentative Contact APAC-Kansas prior to Construction for exact Location.

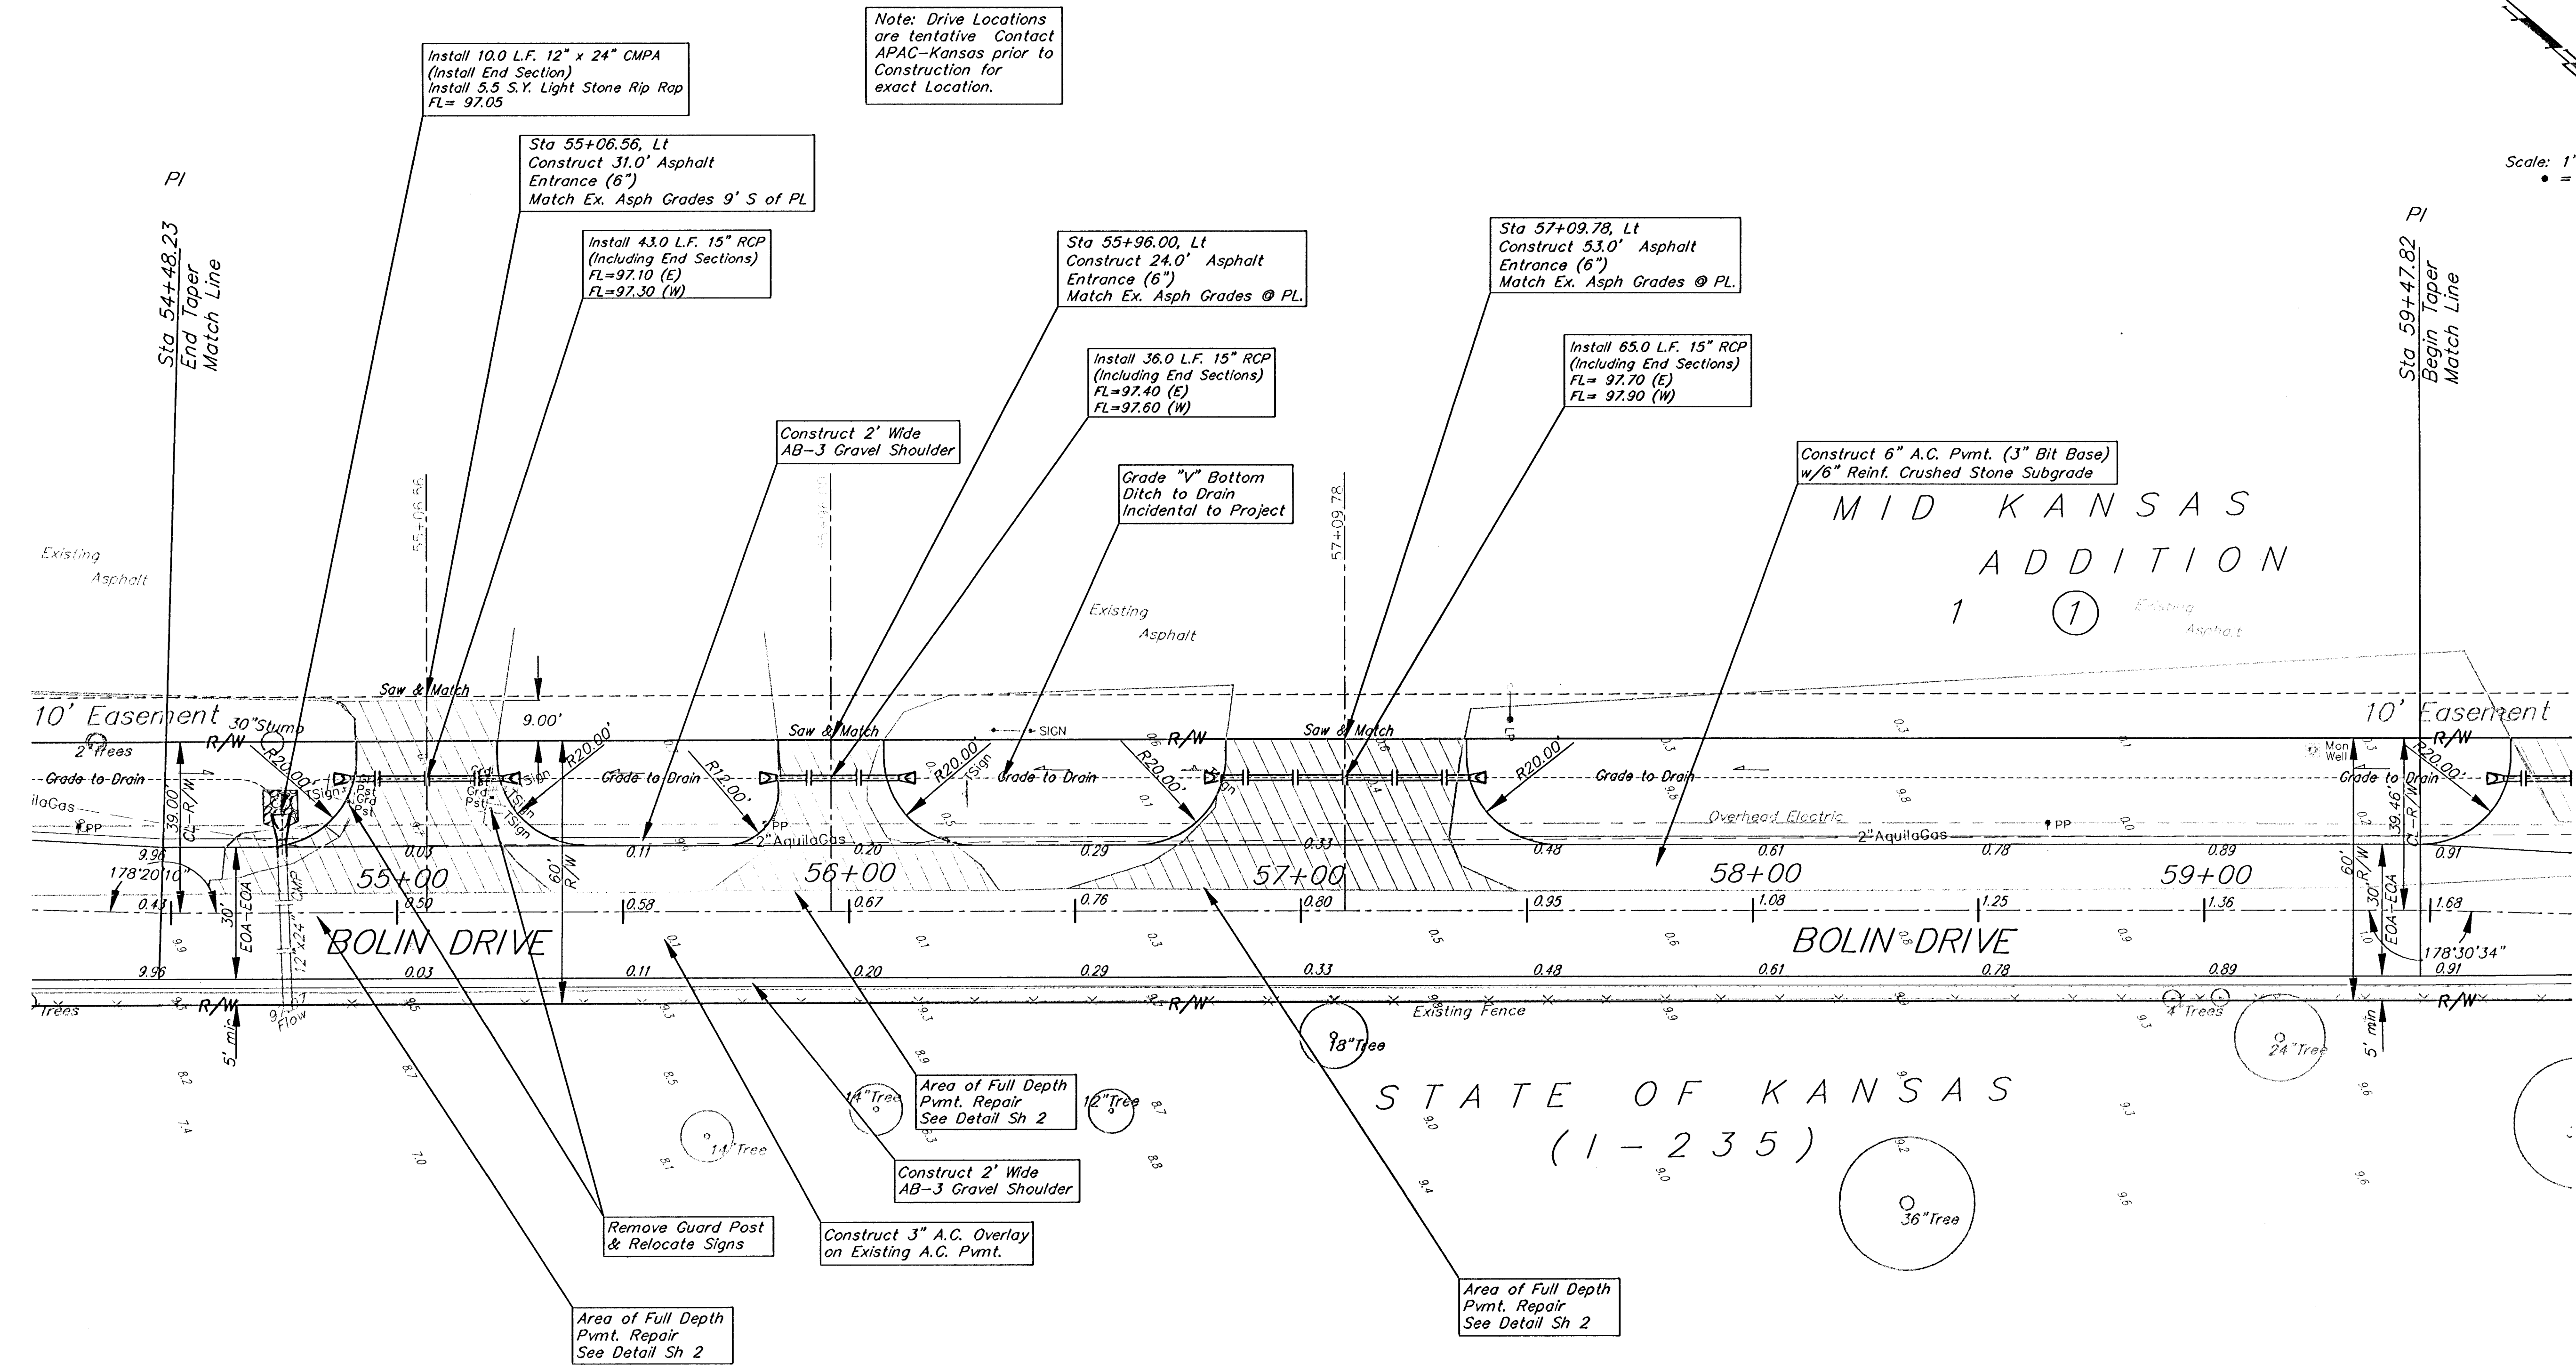

Note:  
Pavement, Sidewalks, and Etc. To Be Removed Are Indicated By:

	BLUE LAKE ADDITION	
	<b>Bolin Drive</b> Street Improvements	
Baughman Company, P.A. 313 5th St., Wichita, KS 67211 F316363211 F316363119 ENGINEERING   SURVEYING   PLANNING   LANDSCAPE ARCHITECTURE		
PROJECT NUMBER 47284078	DESIGN KK	DRAWN TCA
REVISIONS:	APPROVED JFB	DATE 04/05
	SCALE Noted	SHEET
	<b>5 OF 18</b>	
E:\eng\Bolin Drive-Blue Lake Add\Bolin_base.mxd.dwg		