
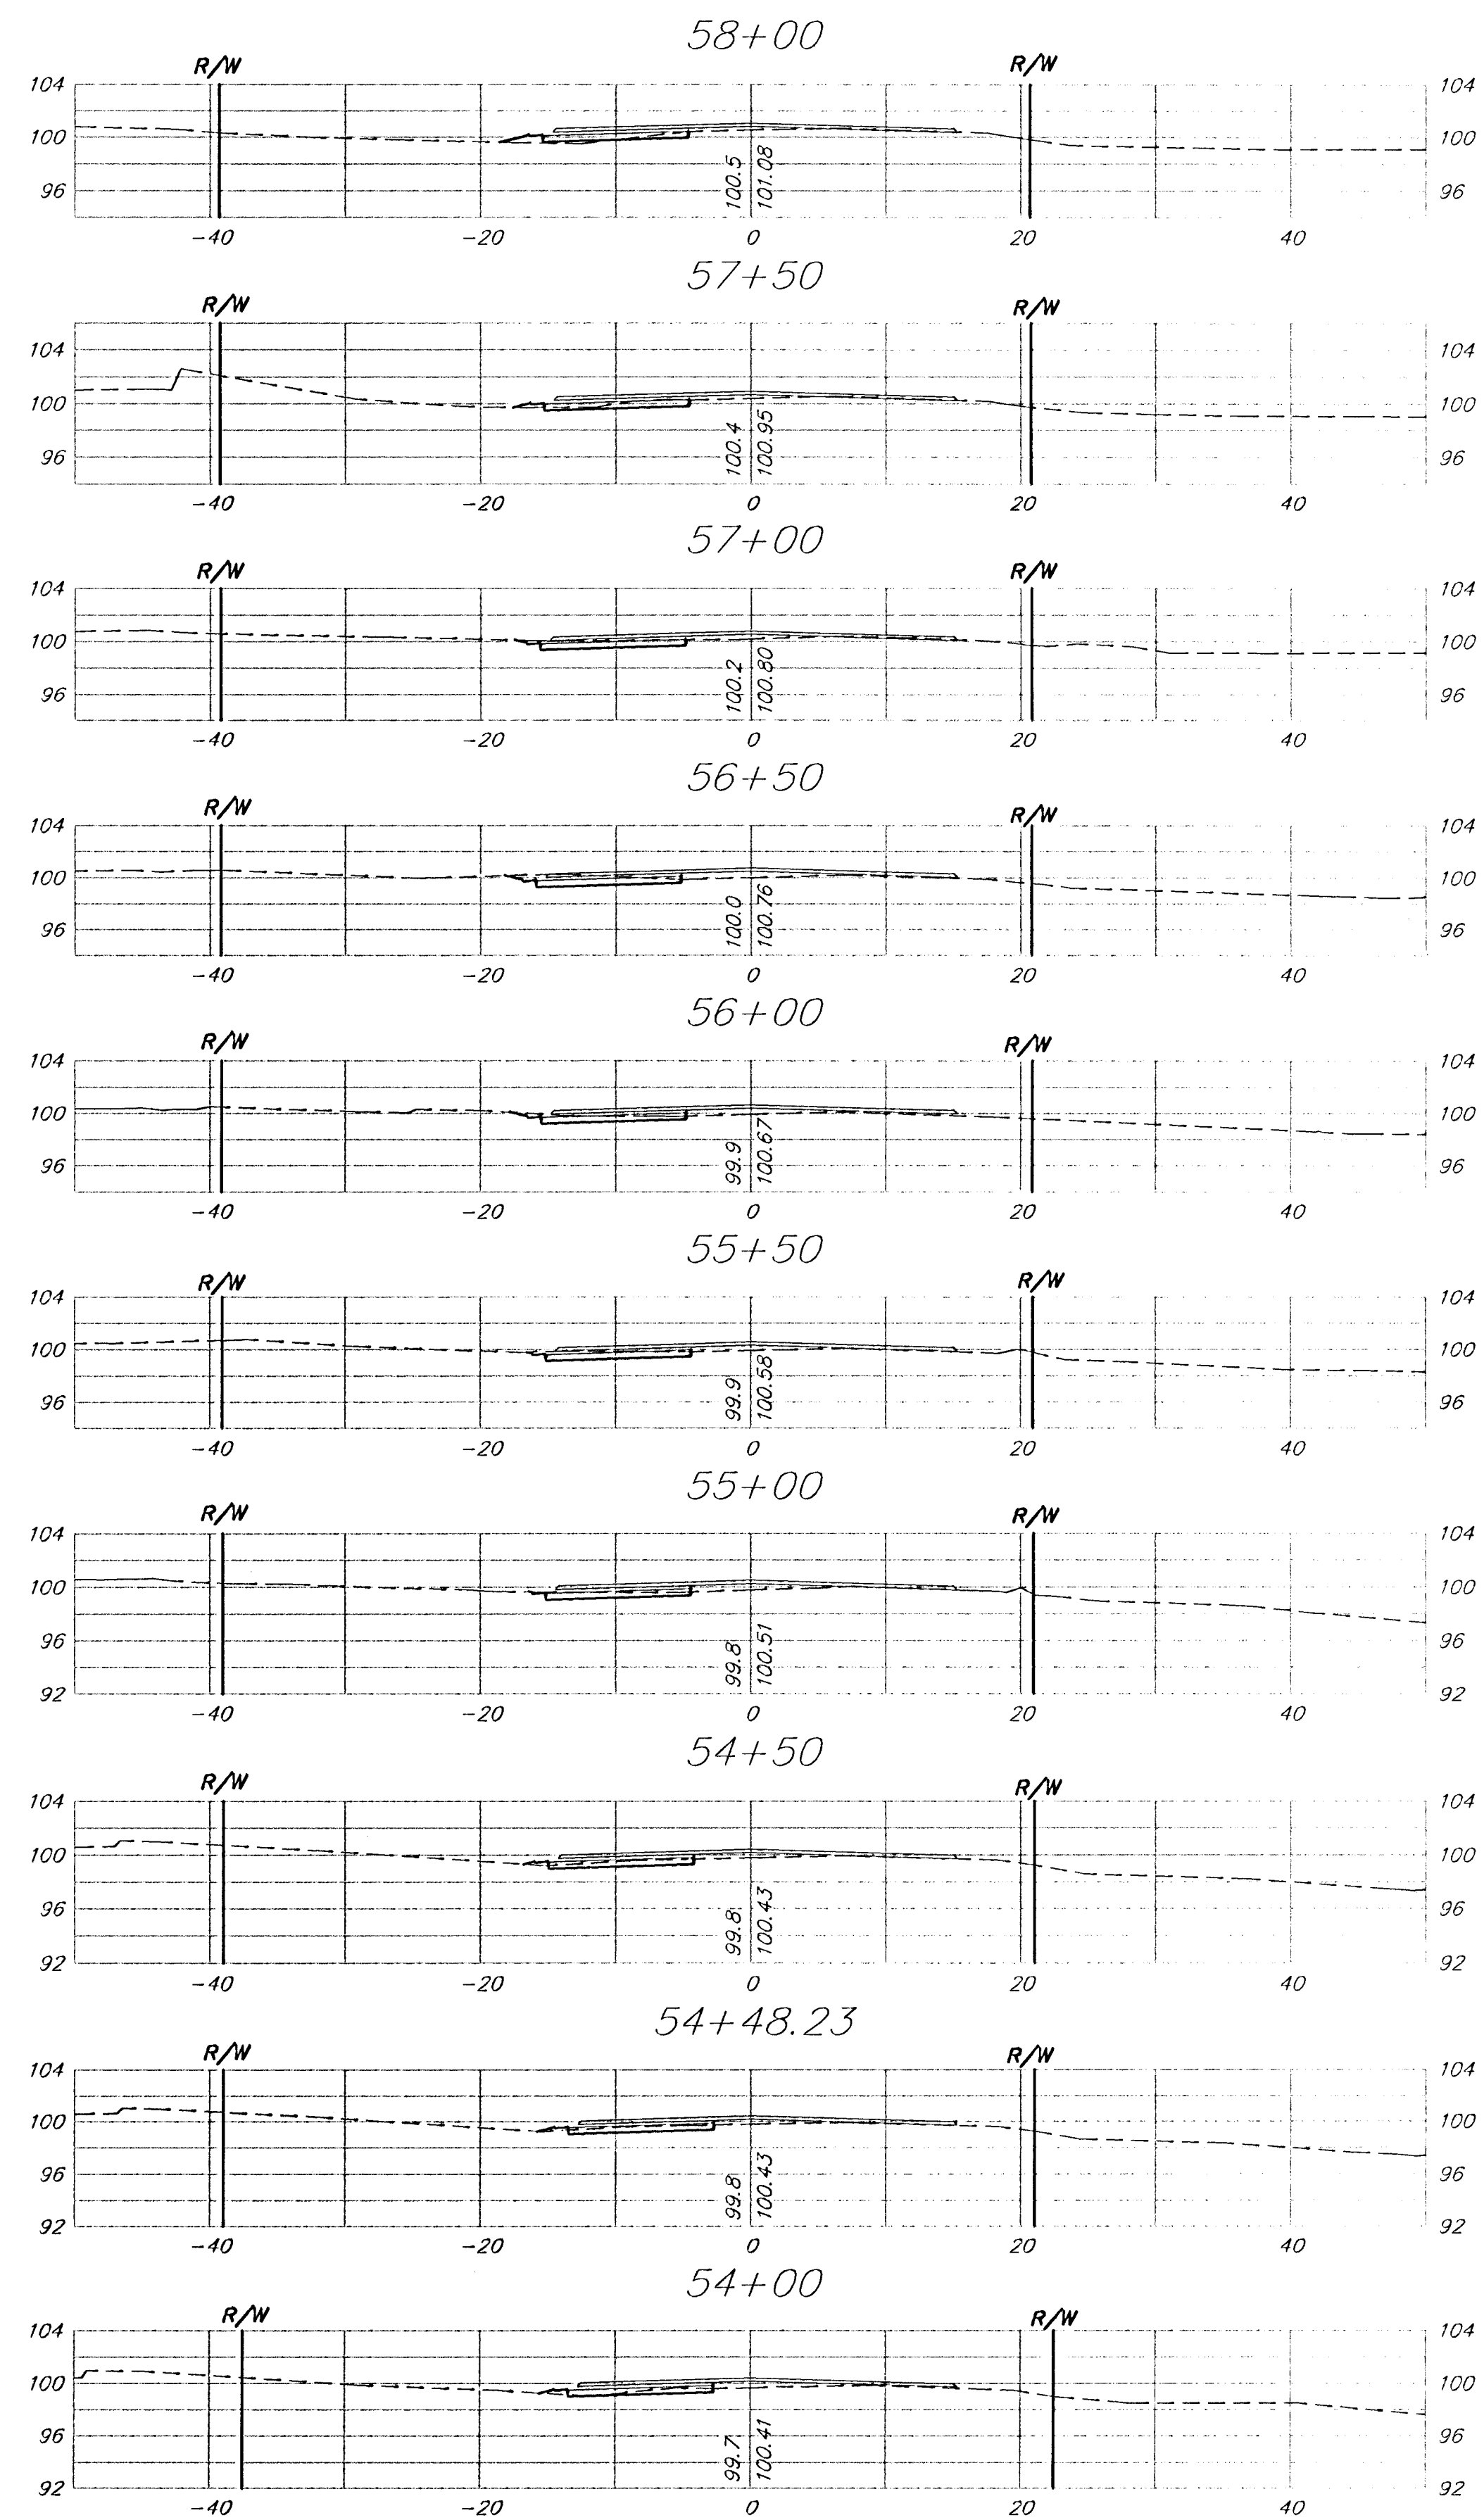


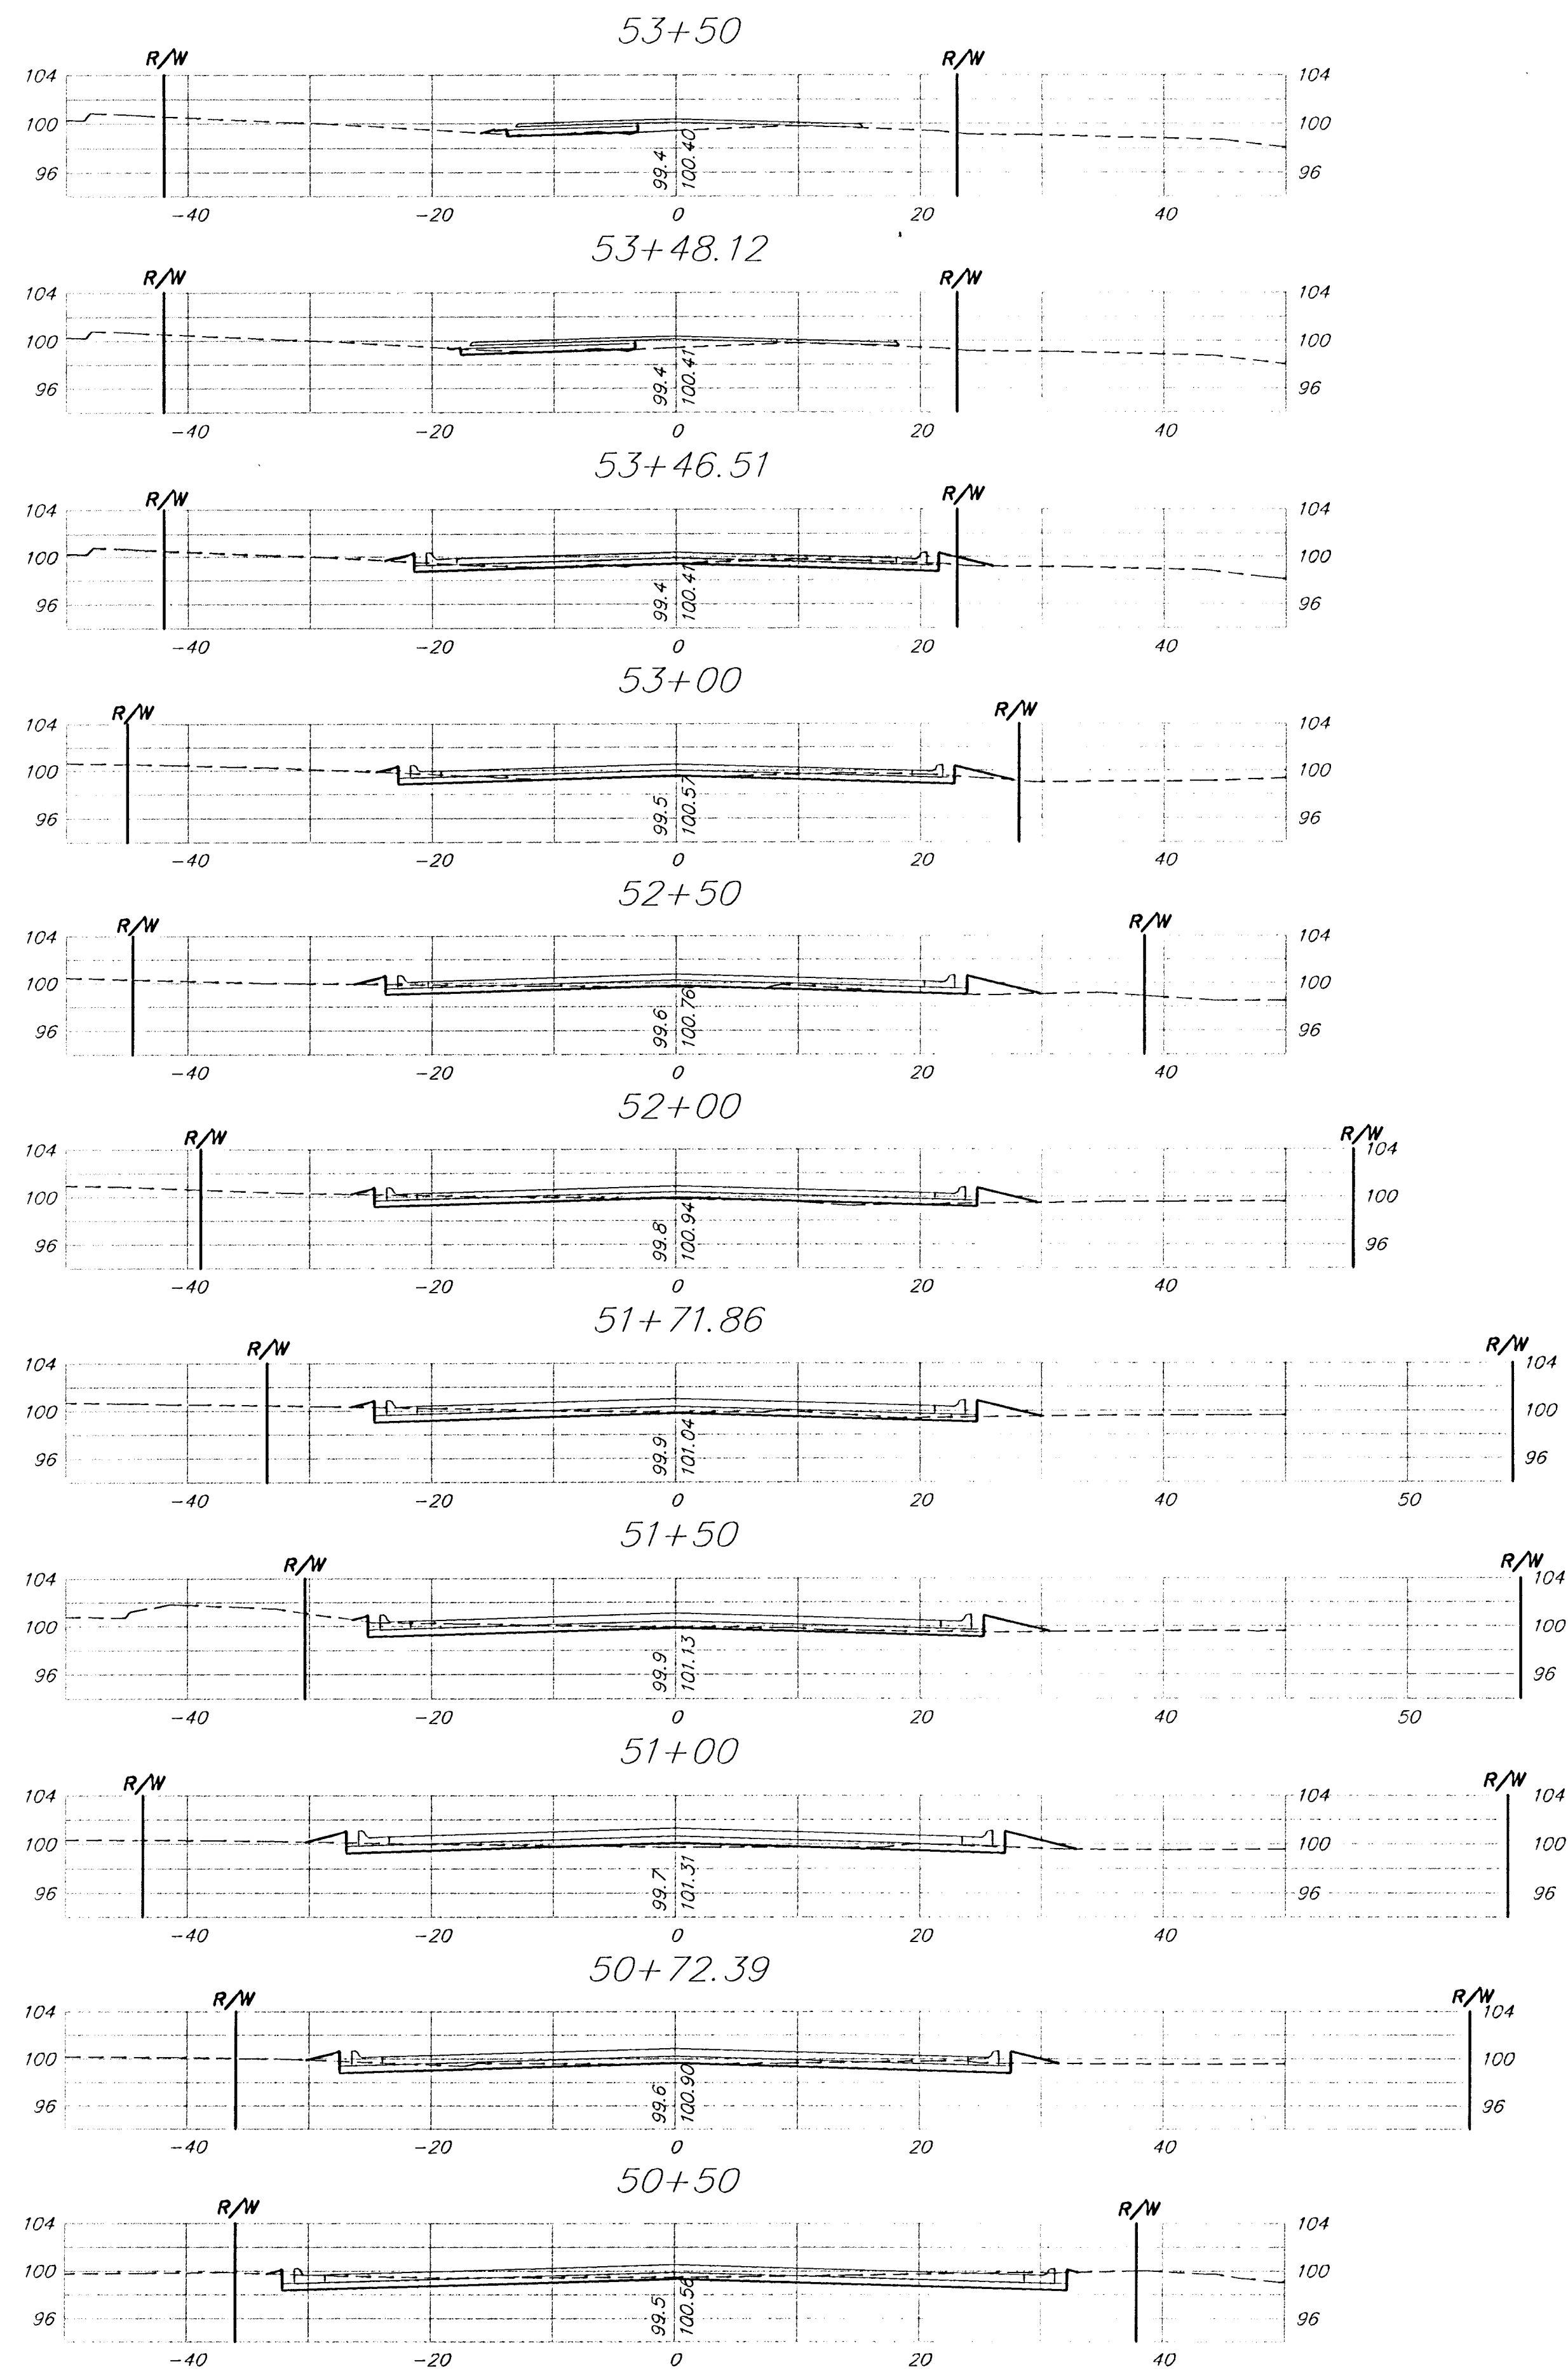

 BLUE LAKE ADDITION Cross Sections Street Improvements	
Baughman Company, P.A. 315 Ellis St. Waukegan, IL 60087 P 312.262.7271 F 312.262.0149 ENGINEERING SURVEYING PLANNING LANDSCAPE ARCHITECTURE	
PROJECT NUMBER 472-84078	DESIGN KK TCA
REVISIONS:	APPROVED JFB DATE 04/06
SCALE Noted	SHEET 14 OF 18
E:\eng\Bolin Drive Blue Lake Add\Bolin1_base.mxd 04-07-E005	