


Benchmarks:
BM #1: City of Wichita Benchmark
Disc. 119th St. West & 0.5 miles S of
Kellogg. 42.2' E of centerline & 6.4' S
of Power Pole.
Elev. = 144.69 (City Datum)


BM #2: Benchmark Disc. adjacent to
fire hydrant at S end of E curb return
of Jewell & Jewell Ct.
Elev. = 146.84 (City Datum)

BM #3: 119th St. W. & Pawnee City
of Wichita Benchmark Disc. NE corner
of intersection. 40' E and 30' N of
centerline. 59.5' N of power pole @
SE corner of intersection. 156.8' NNE
of centerline of E concrete headwall
on culvert under 119th St. W.
Elev. = 148.68 (City Datum)

TURKEY CREEK 2ND ADDITION

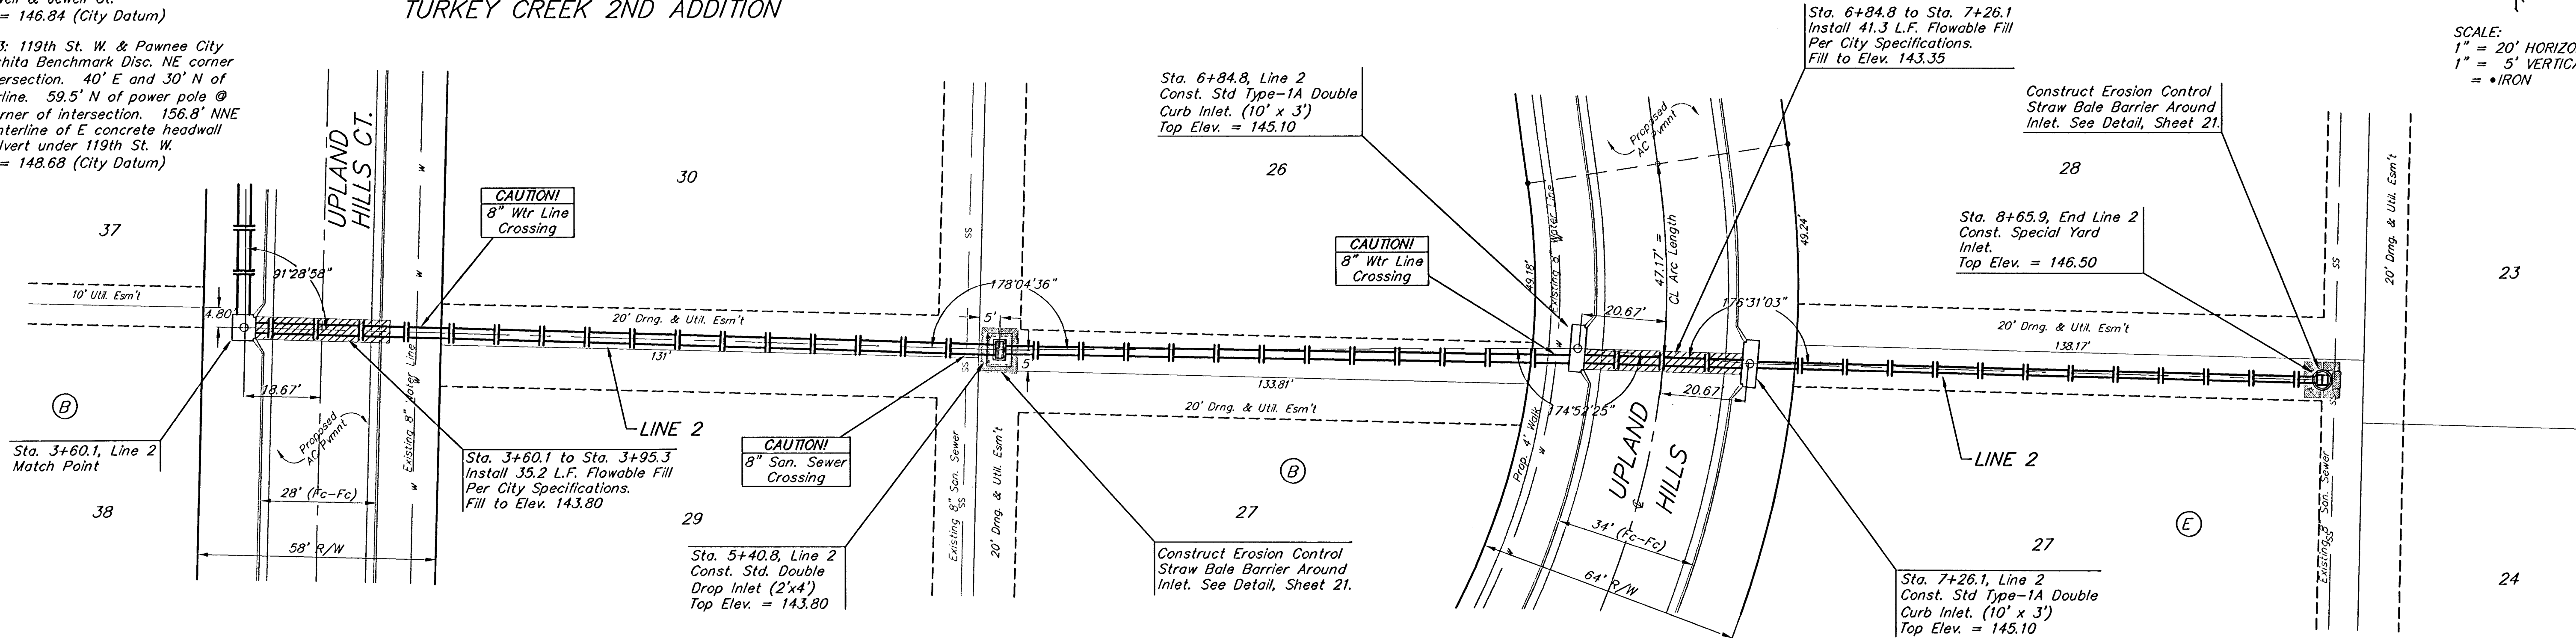

TURKEY CREEK 2ND ADDITION

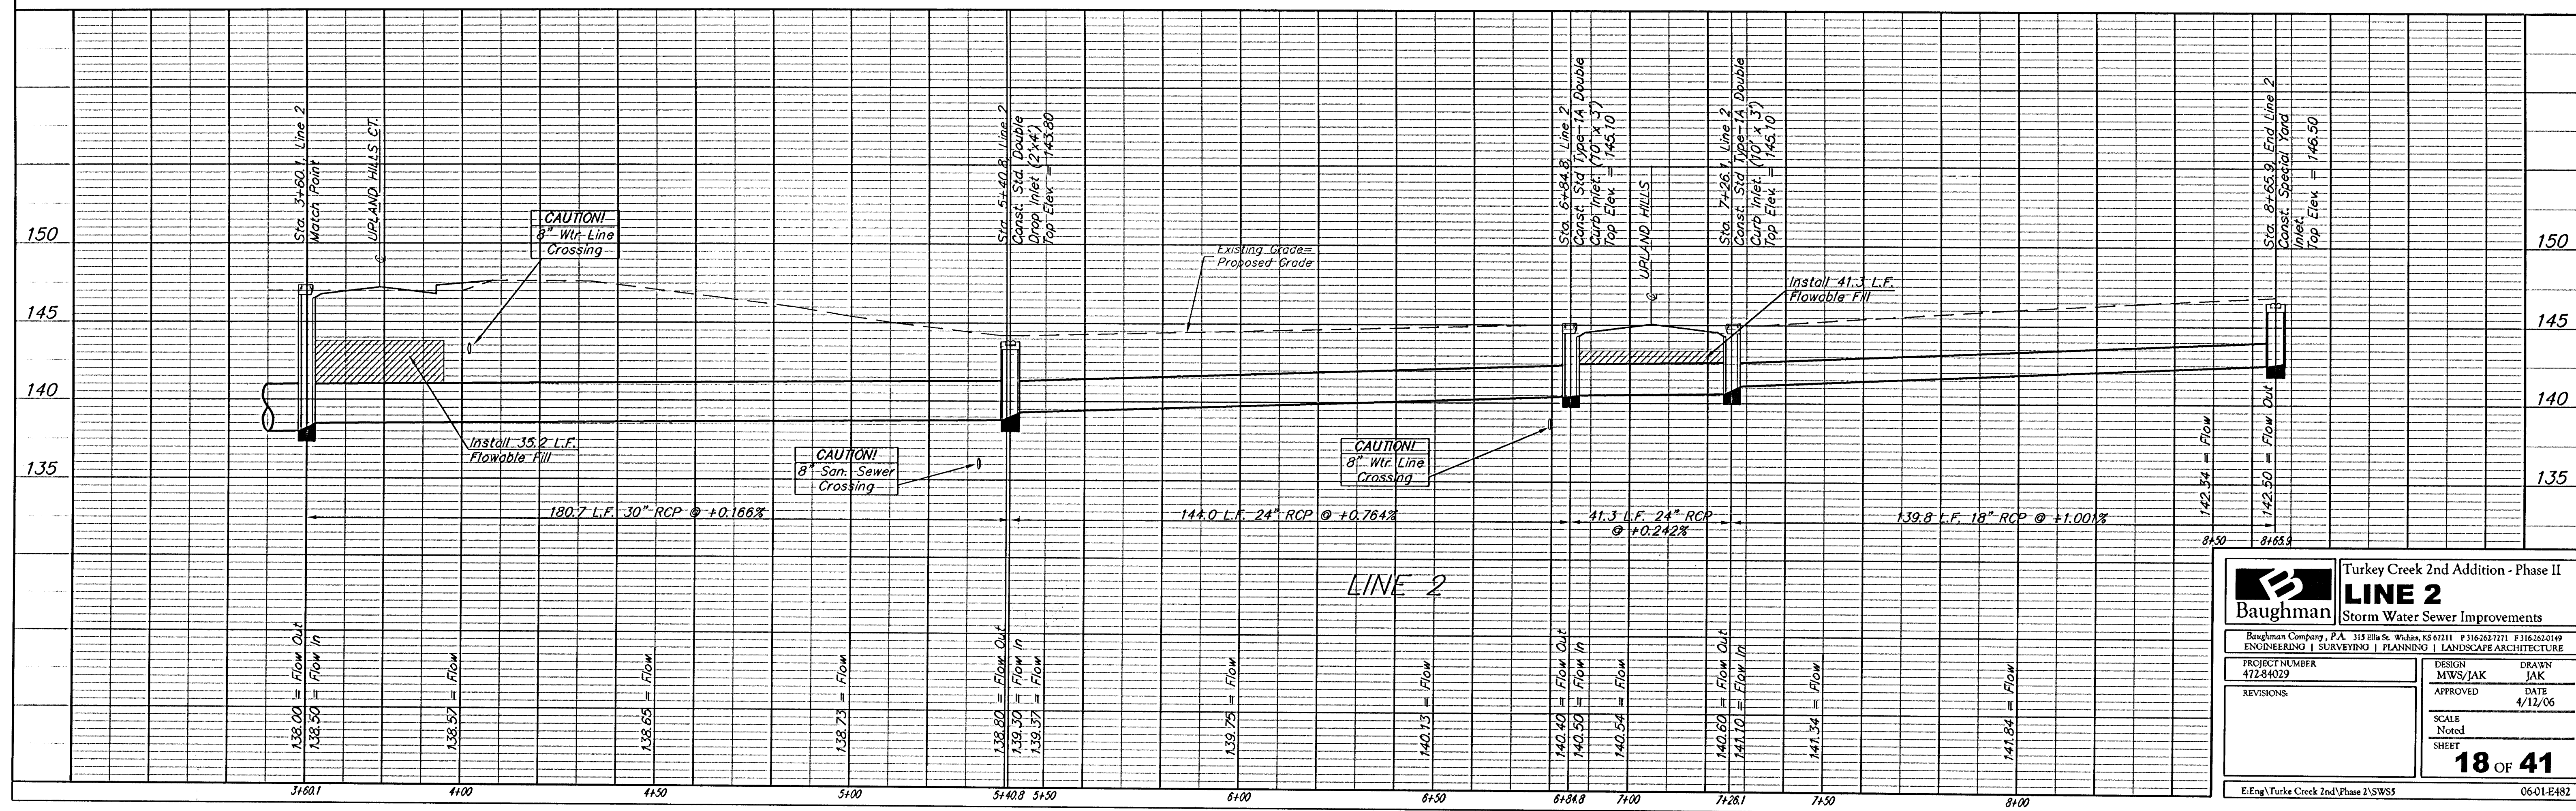

Turkey Creek 2nd Addition - Phase II
LINE 2
Storm Water Sewer Improvements

Baughman
Baughman Company, P.A. 315 Ellis St. Wichita, KS 67211 P:316.262.7271 F:316.262.6149
ENGINEERING | SURVEYING | PLANNING | LANDSCAPE ARCHITECTURE

PROJECT NUMBER
472-84029

DESIGN
MWS/JAK

APPROVED
JAK

DATE
4/12/06

REVISIONS:

SCALE
Noted
SHEET

18 OF 41

E:\Eng\Turkey Creek 2nd\Phase 2\SWSS 06-01-E482