


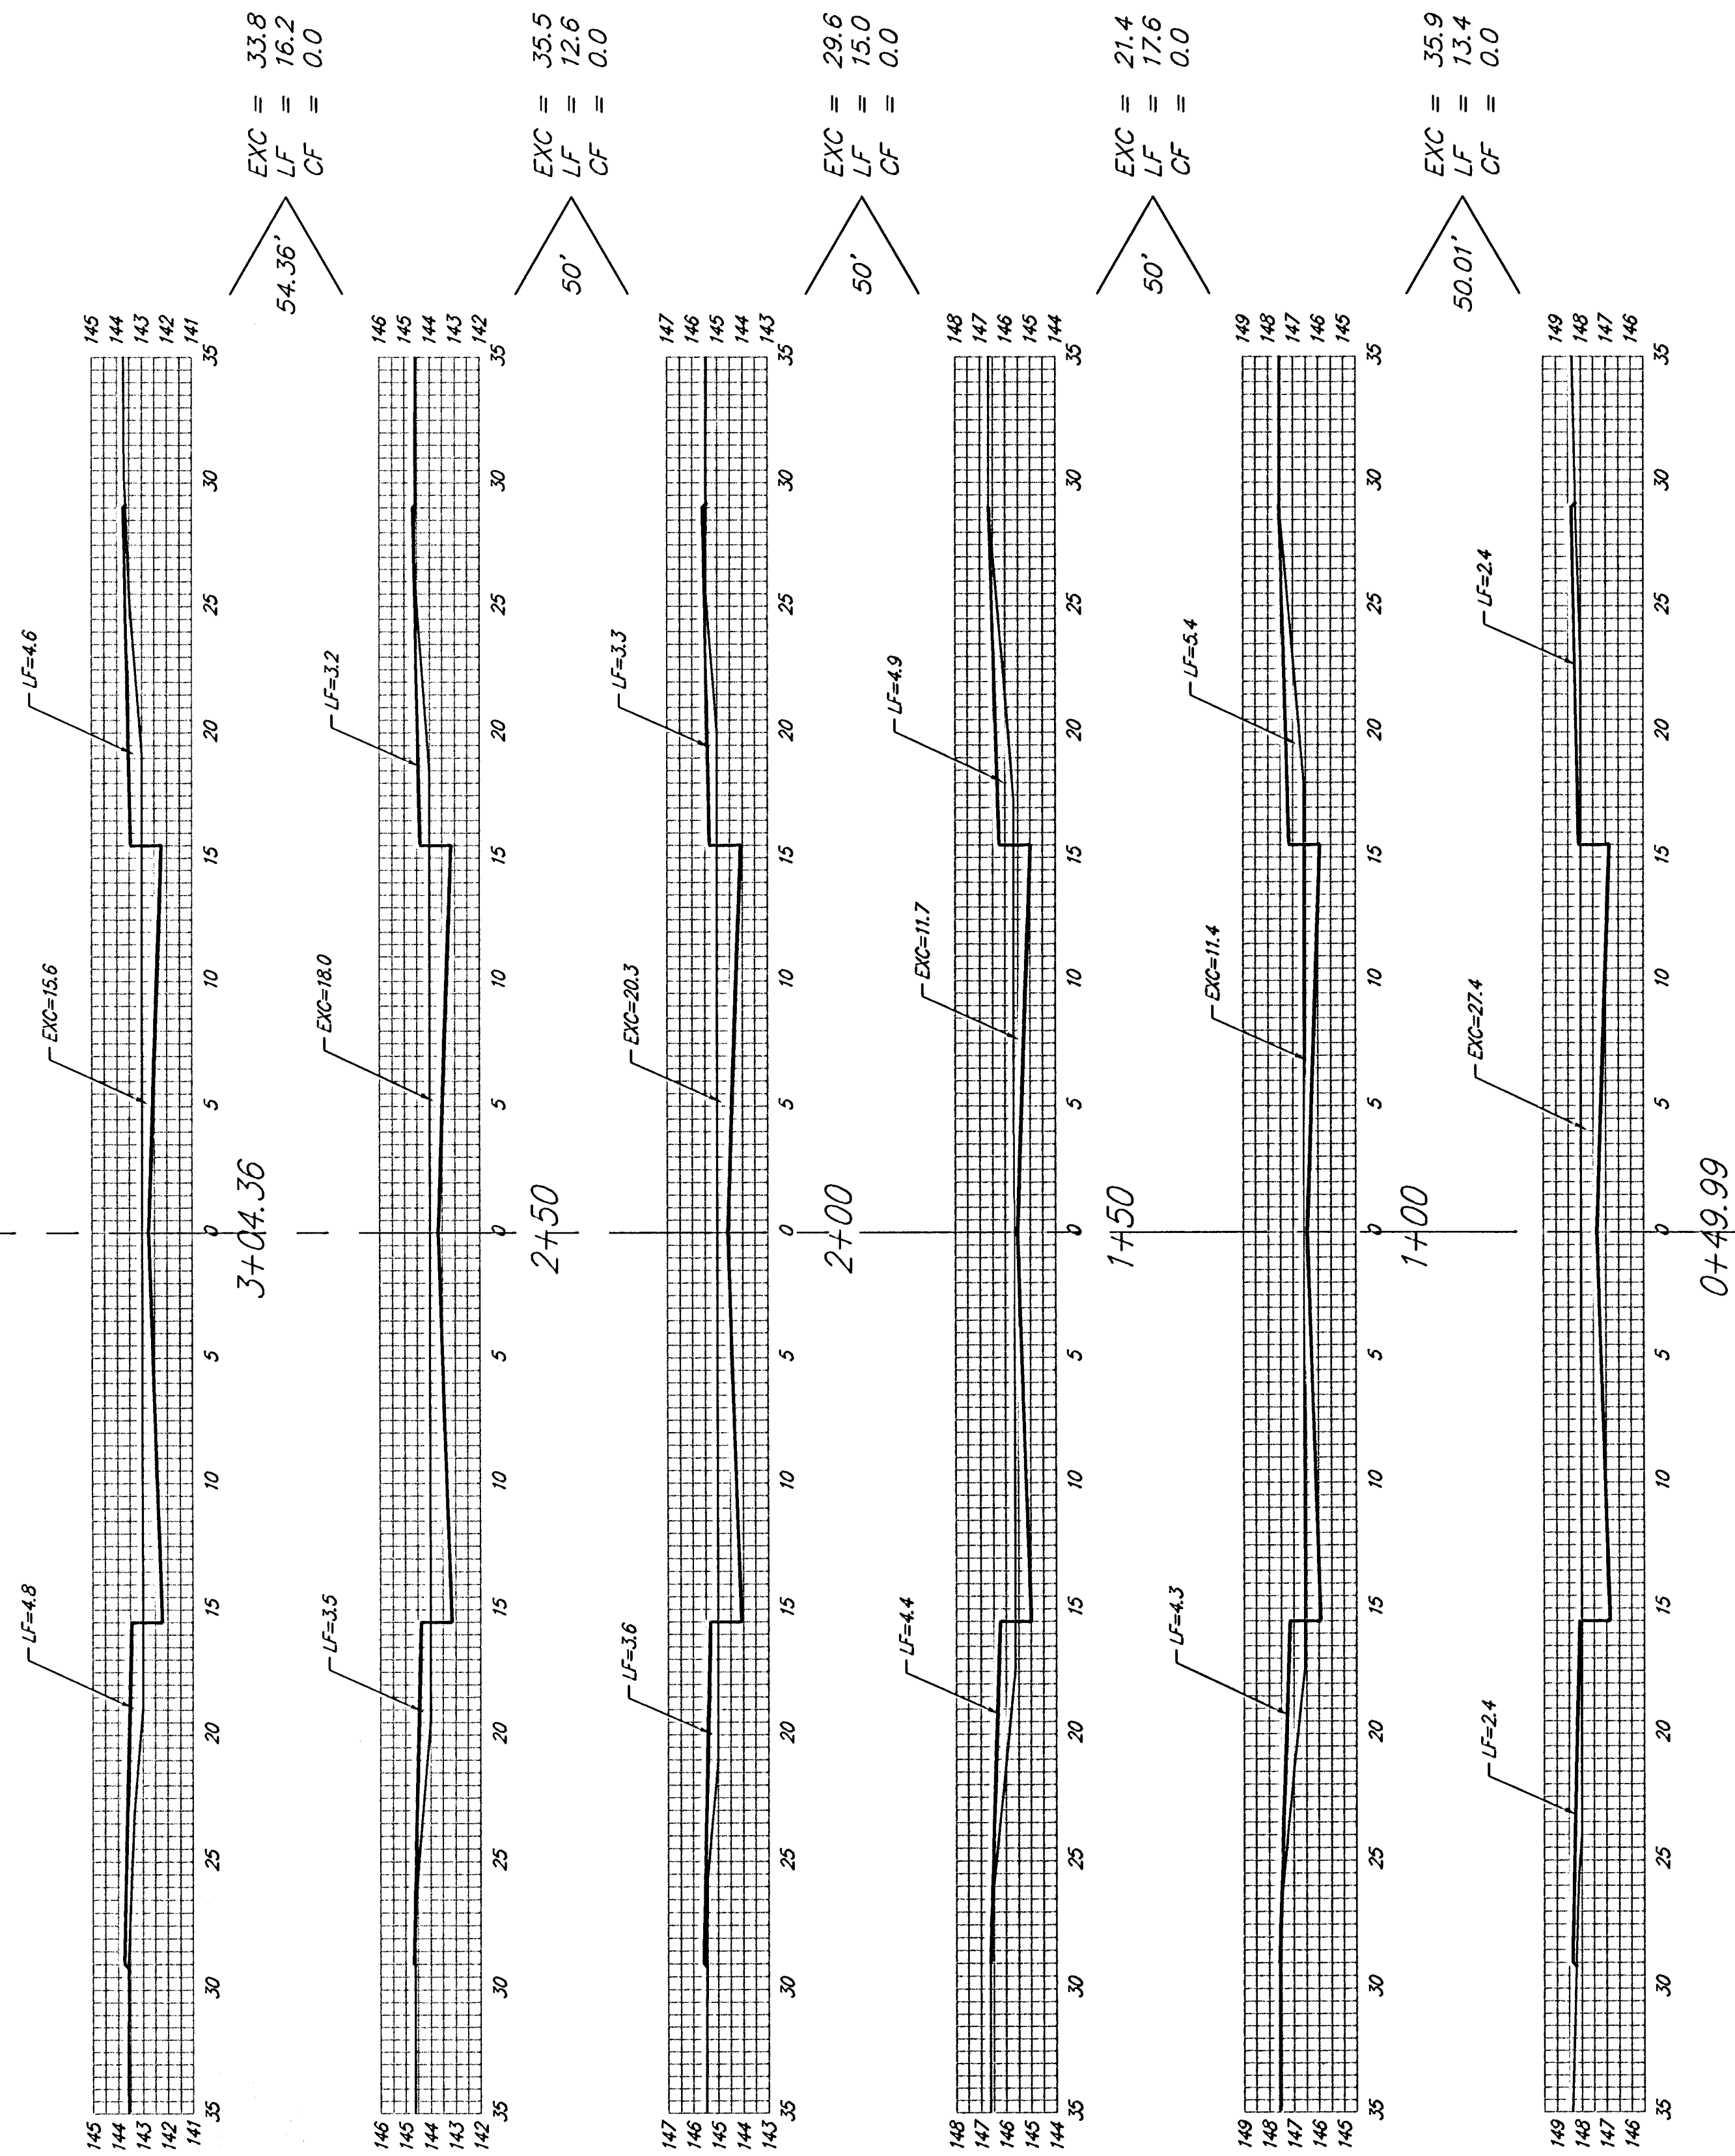

JEWELL CT.

SHEET TOTAL:
EXCAVATION = 156.2 C.Y.
LOOSE FILL = 74.8 C.Y.
COMPACTED FILL = 0.0 C.Y.



Baughman Company, P.A. 315 Ellis St. Wichita, KS 67211 P 316-262-7271 F 316-262-0149		
ENGINEERING SURVEYING PLANNING LANDSCAPE ARCHITECTURE		
PROJECT NUMBER	SHEET	
472-84029	40 OF 41	
E:Eng/Turke Creek 2nd Phase 2/VS1		0601-E482