


Benchmarks:

BM #1: Small RR spike in 2nd
PP north of K-42 Highway,
west side of Maize
Elev. = 143.61 (City Datum)

BM #2: Small RR spike in PP
east of East 1/4 Corner (G)
Elev. = 147.00 (City Datum)

BM #3: "□" Top Headwall
southeast corner K-42
Highway and Maize (County BM
with City Datum
Elev. = 144.04 (City Datum)

Scale: 1" = 20'
• = Iron

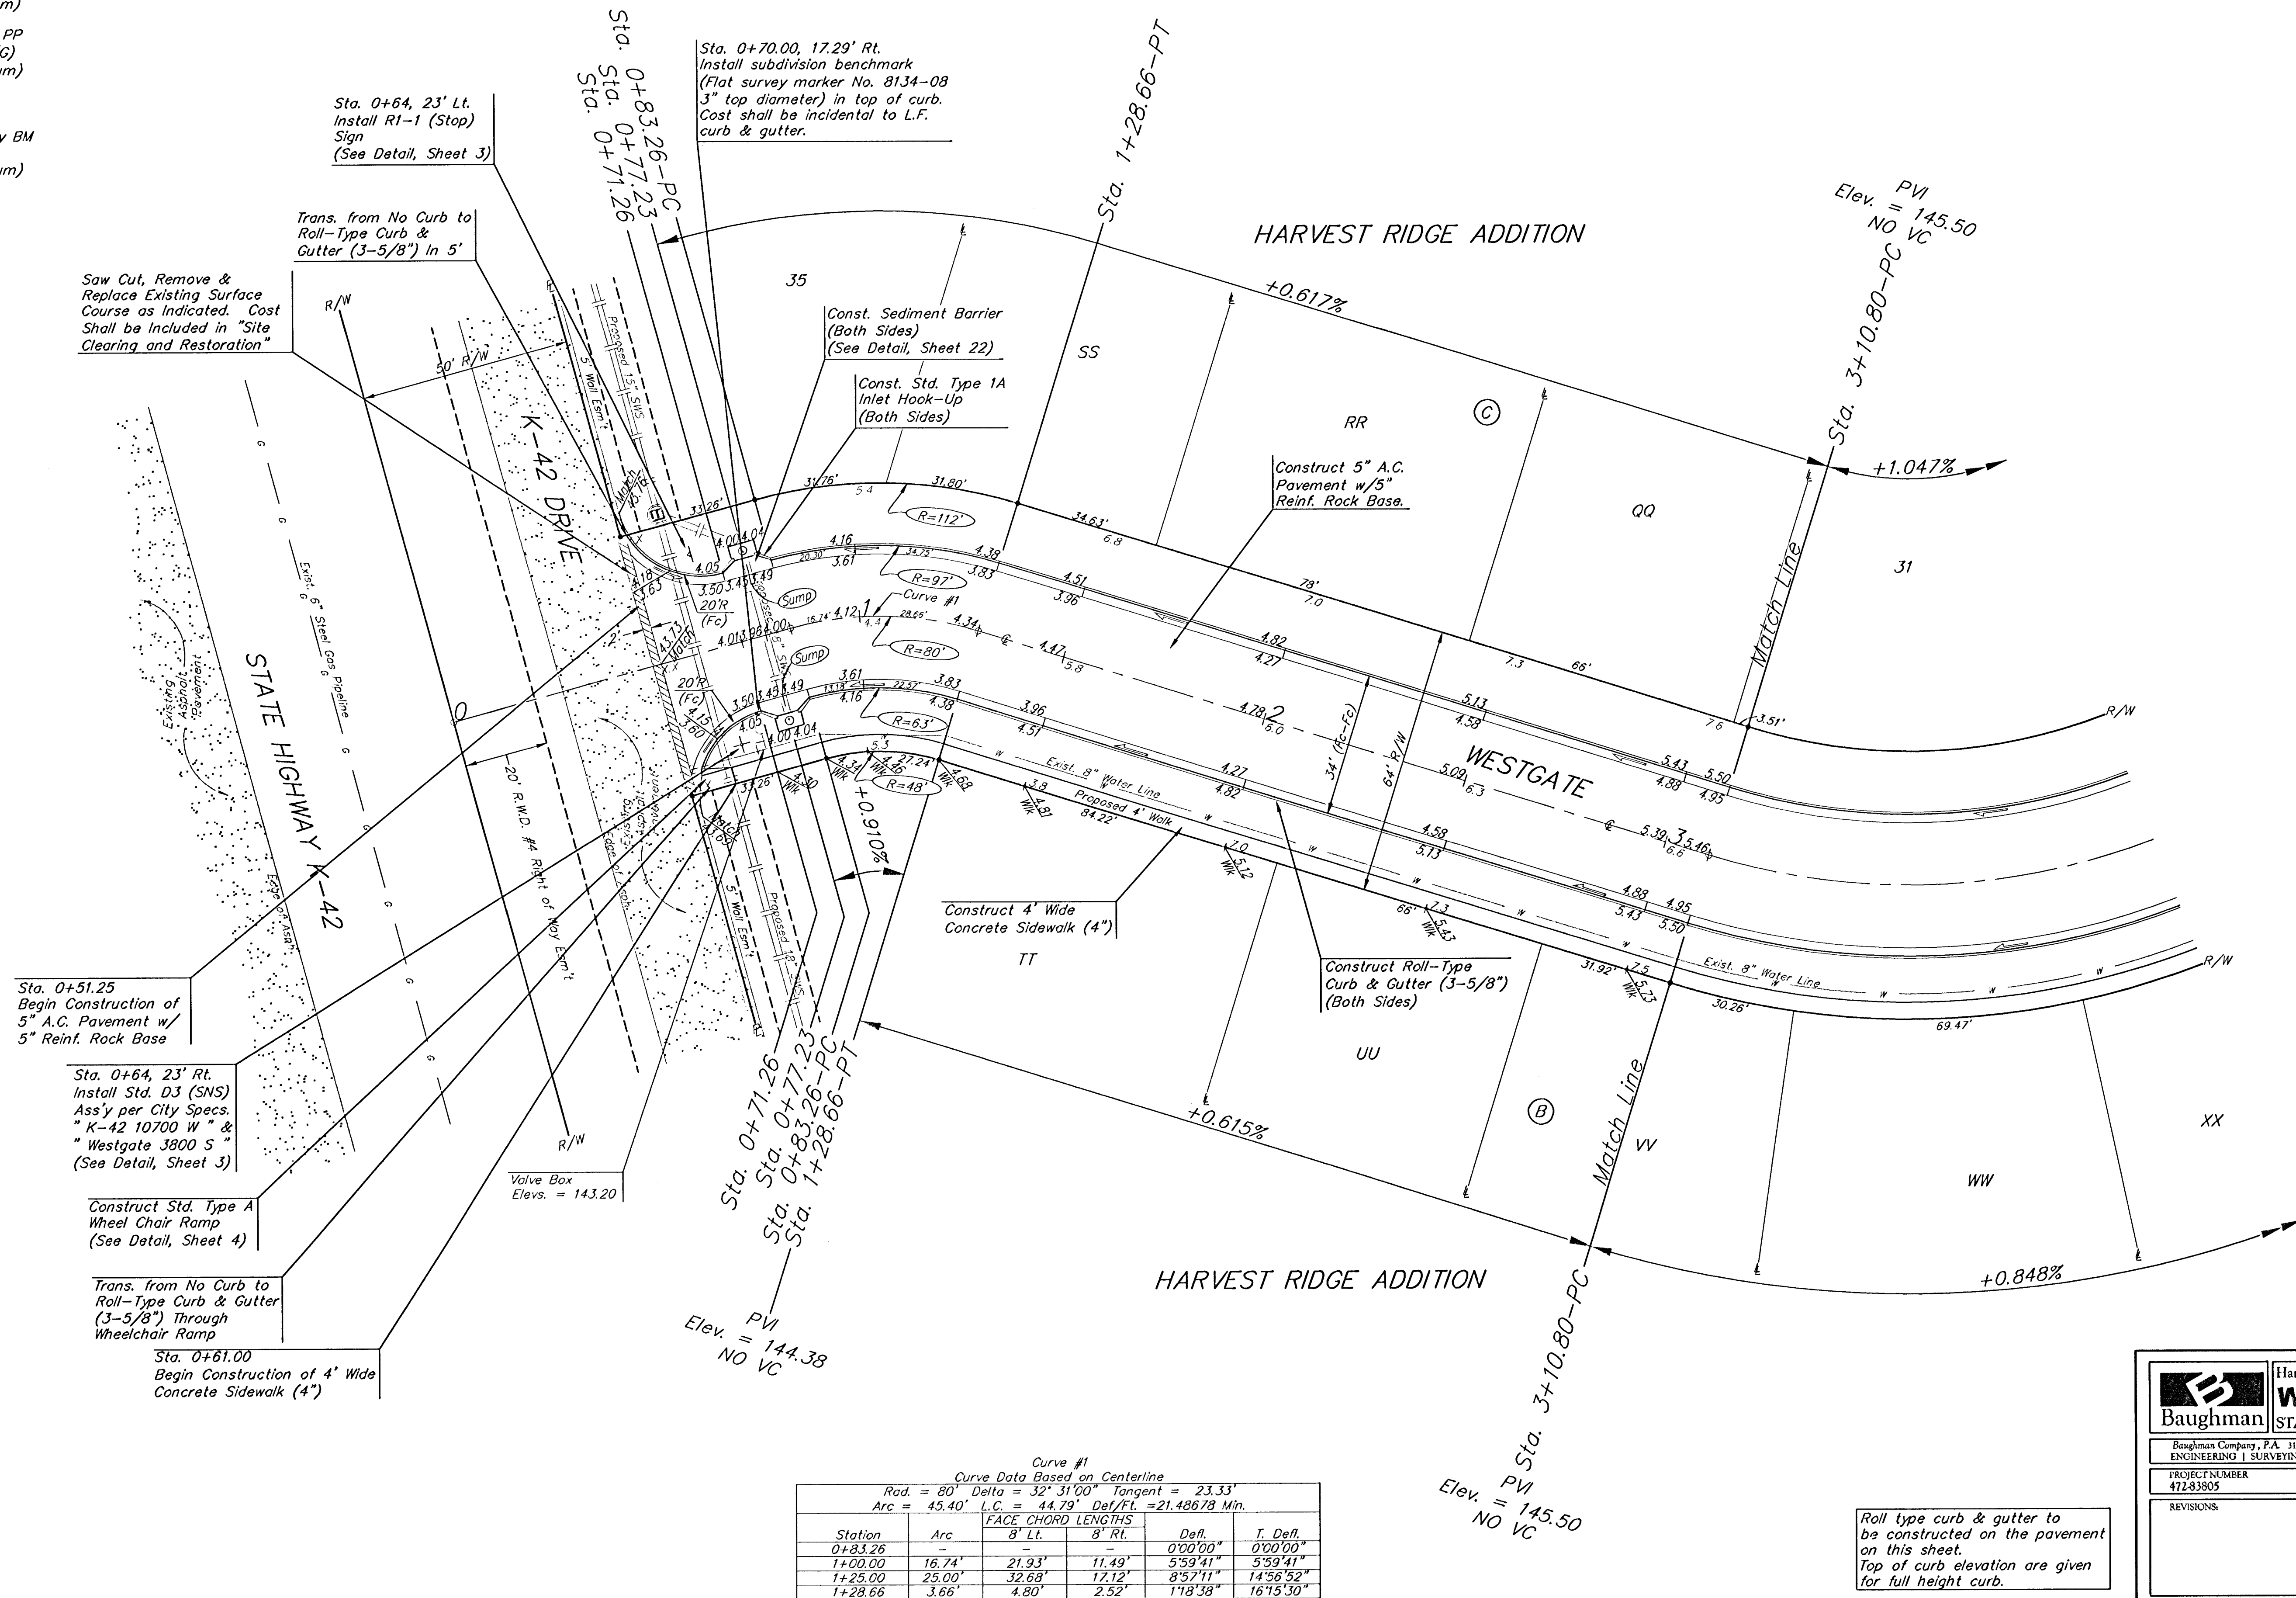

**Baughman**

Harvest Ridge Addition - Phase II
WESTGATE
STA. 0+00 STA. 3+10.80

PROJECT NUMBER
472-83805

DESIGN
MWS/JAK

APPROVED
MWS

REVISIONS

DRAWN
JAK

DATE
4/12/06

SCALE
Noted
SHEET

5 OF 34

E:\Eng\Harvest Ridge\Phase 2\St1 06-01-E485