


Benchmarks:

BM #1: Small RR spike in 2nd
PP north of K-42 Highway,
west side of Maize
Elev. = 143.61 (City Datum)

BM #2: Small RR spike in PP
east of East 1/4 Corner (G)
Elev. = 147.00 (City Datum)

BM #3: "□" Top Headwall
southeast corner K-42
Highway and Maize (County BM
with City Datum
Elev. = 144.04 (City Datum)

Scale: 1" = 20'
• = Iron

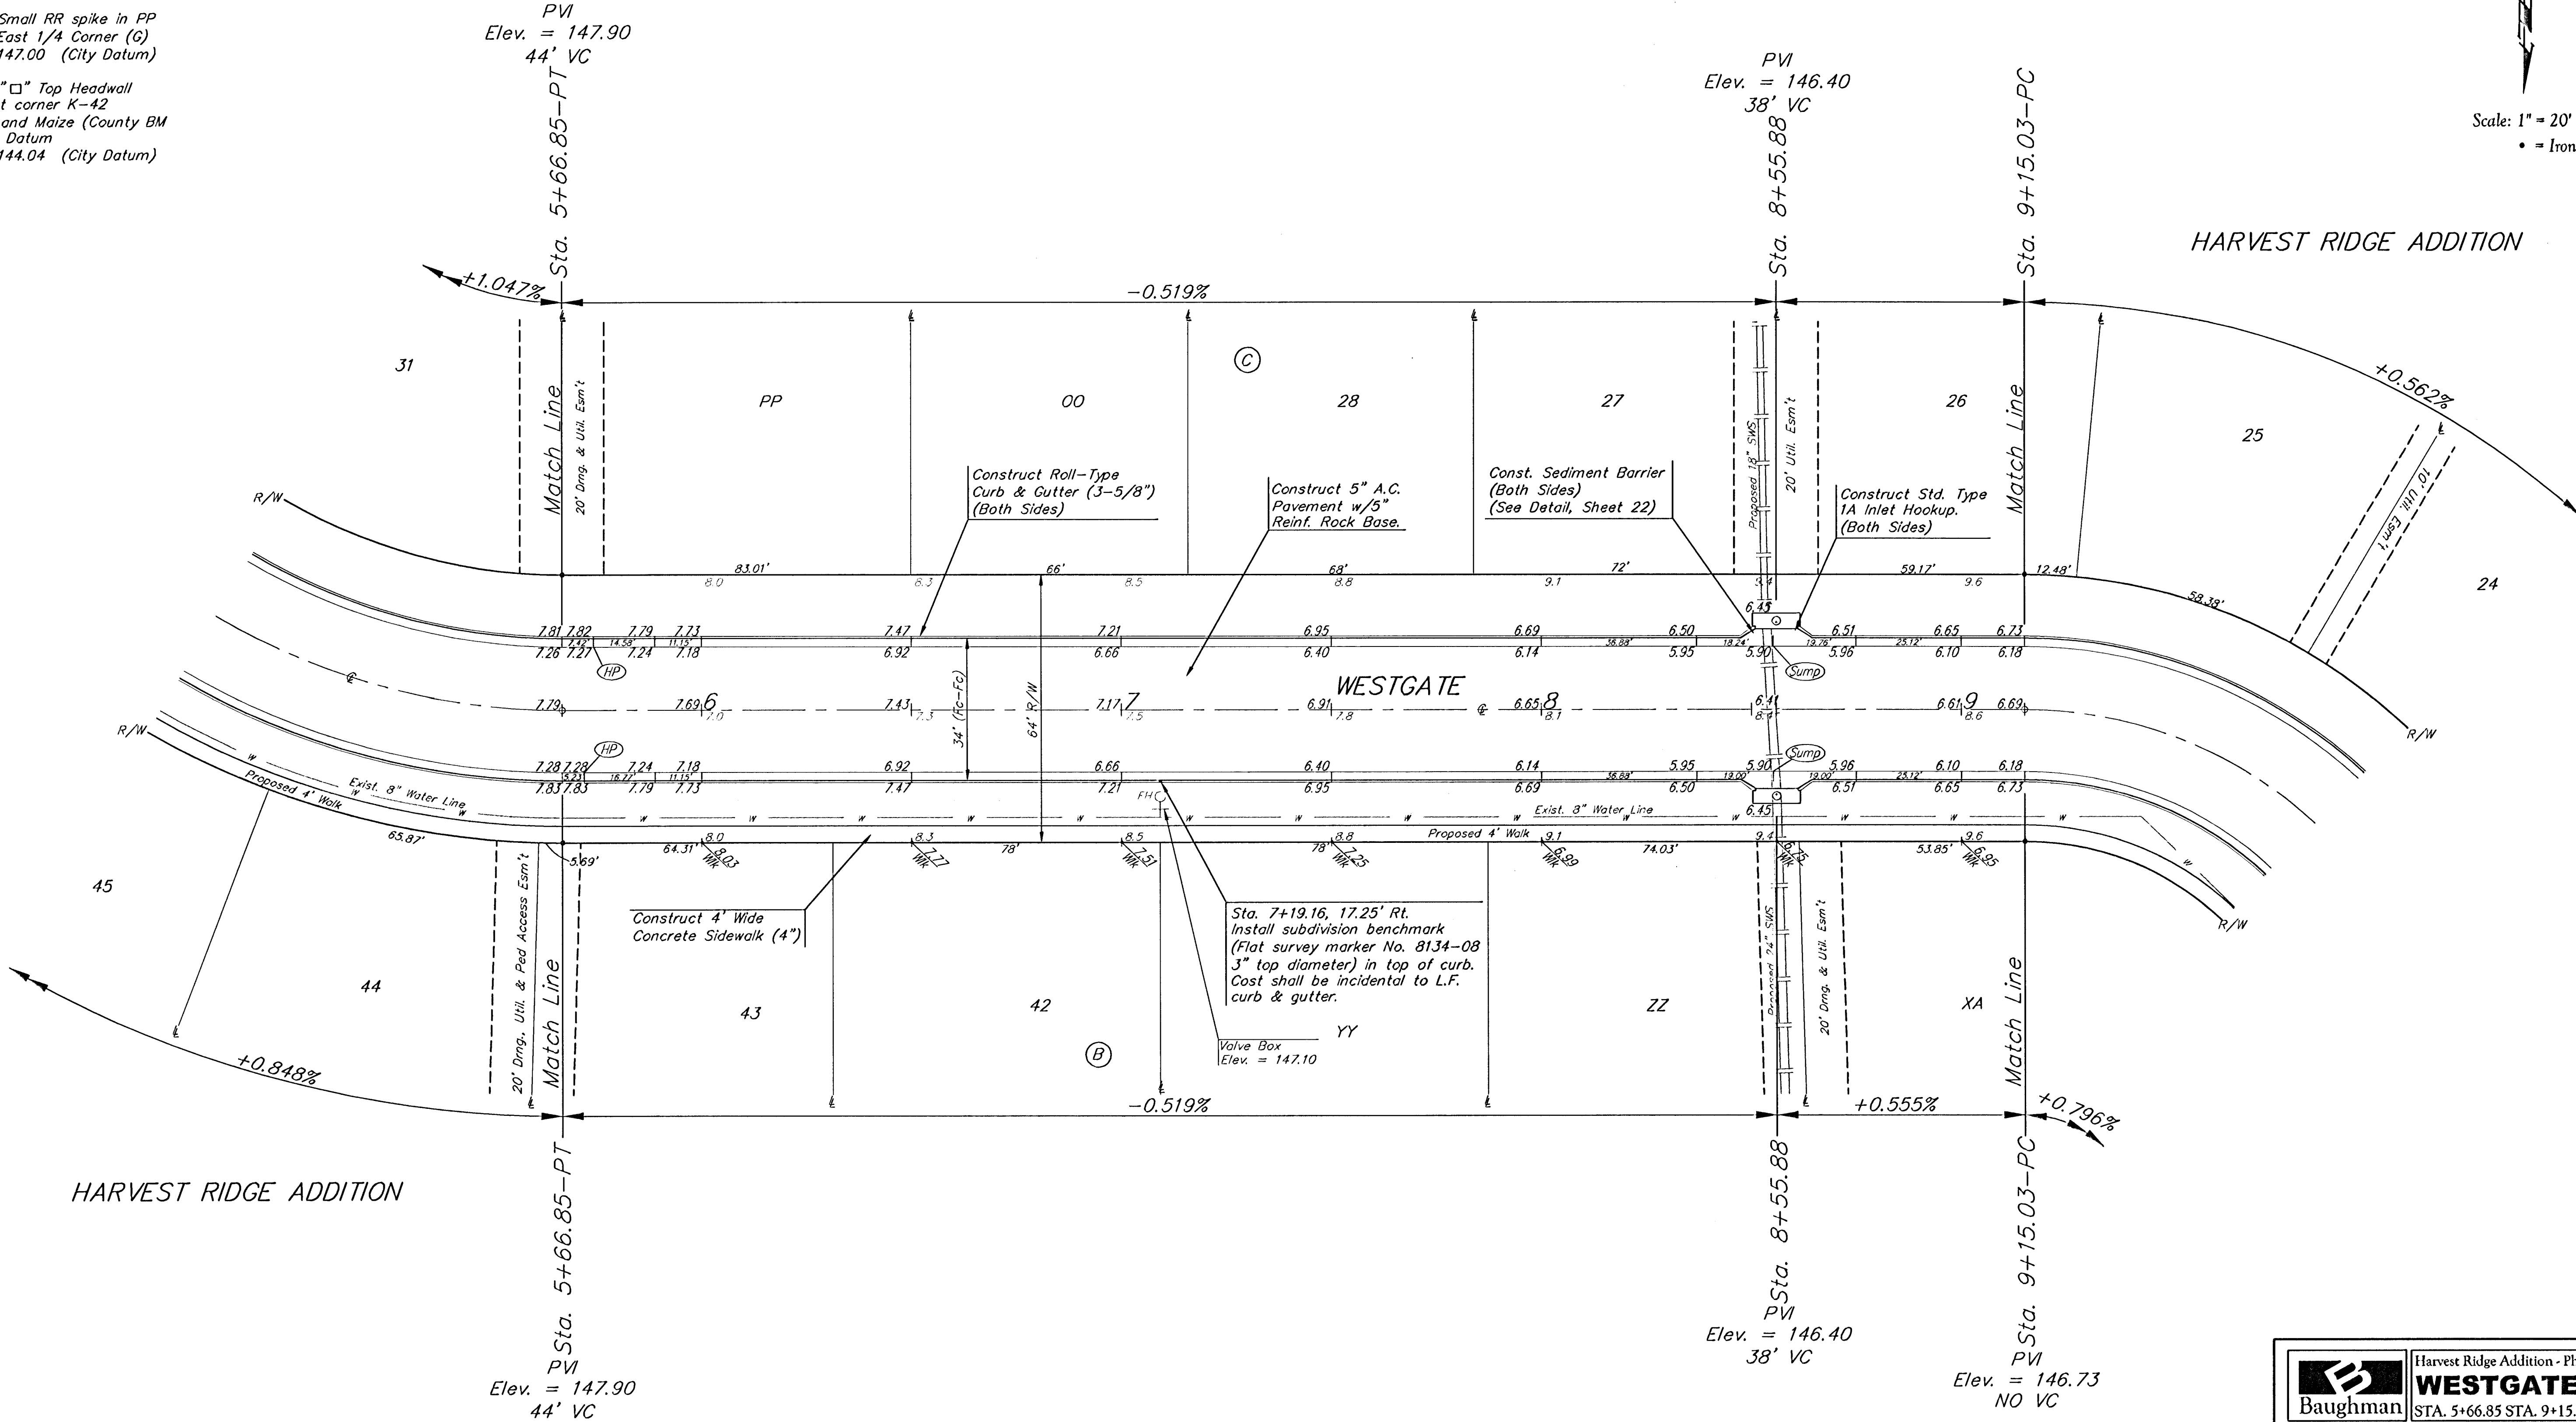

Roll type curb & gutter to
be constructed on the pavement
on this sheet.
Top of curb elevation are given
for full height curb.

 Baughman		Harvest Ridge Addition - Phase II	
		WESTGATE	
		STA. 5+66.85 STA. 9+15.03	
Baughman Company, P.A. 315 Ellis St. White, NJ 07071 P 908-362-7771 F 908-362-0140 ENGINEERING SURVEYING PLANNING LANDSCAPE ARCHITECTURE			
PROJECT NUMBER 47283805	DESIGN MWS/JAK	DRAWN JAK	
REVISIONS:	APPROVED MWS	DATE 4/12/06	
	SCALE Noted	SHEET	
			7 OF 34

E:\Eng\Harvest Ridge\Phase 2\3a	06-01-E485
---------------------------------	------------