


Benchmarks:


BM #1: Small RR spike in 2nd
PP north of K-42 Highway,
west side of Maize
Elev. = 143.61 (City Datum)

BM #2: Small RR spike in PP
east of East 1/4 Corner (G)
Elev. = 147.00 (City Datum)

BM #3: "□" Top Headwall
southeast corner K-42
Highway and Maize (County BM
with City Datum)
Elev. = 144.04 (City Datum)

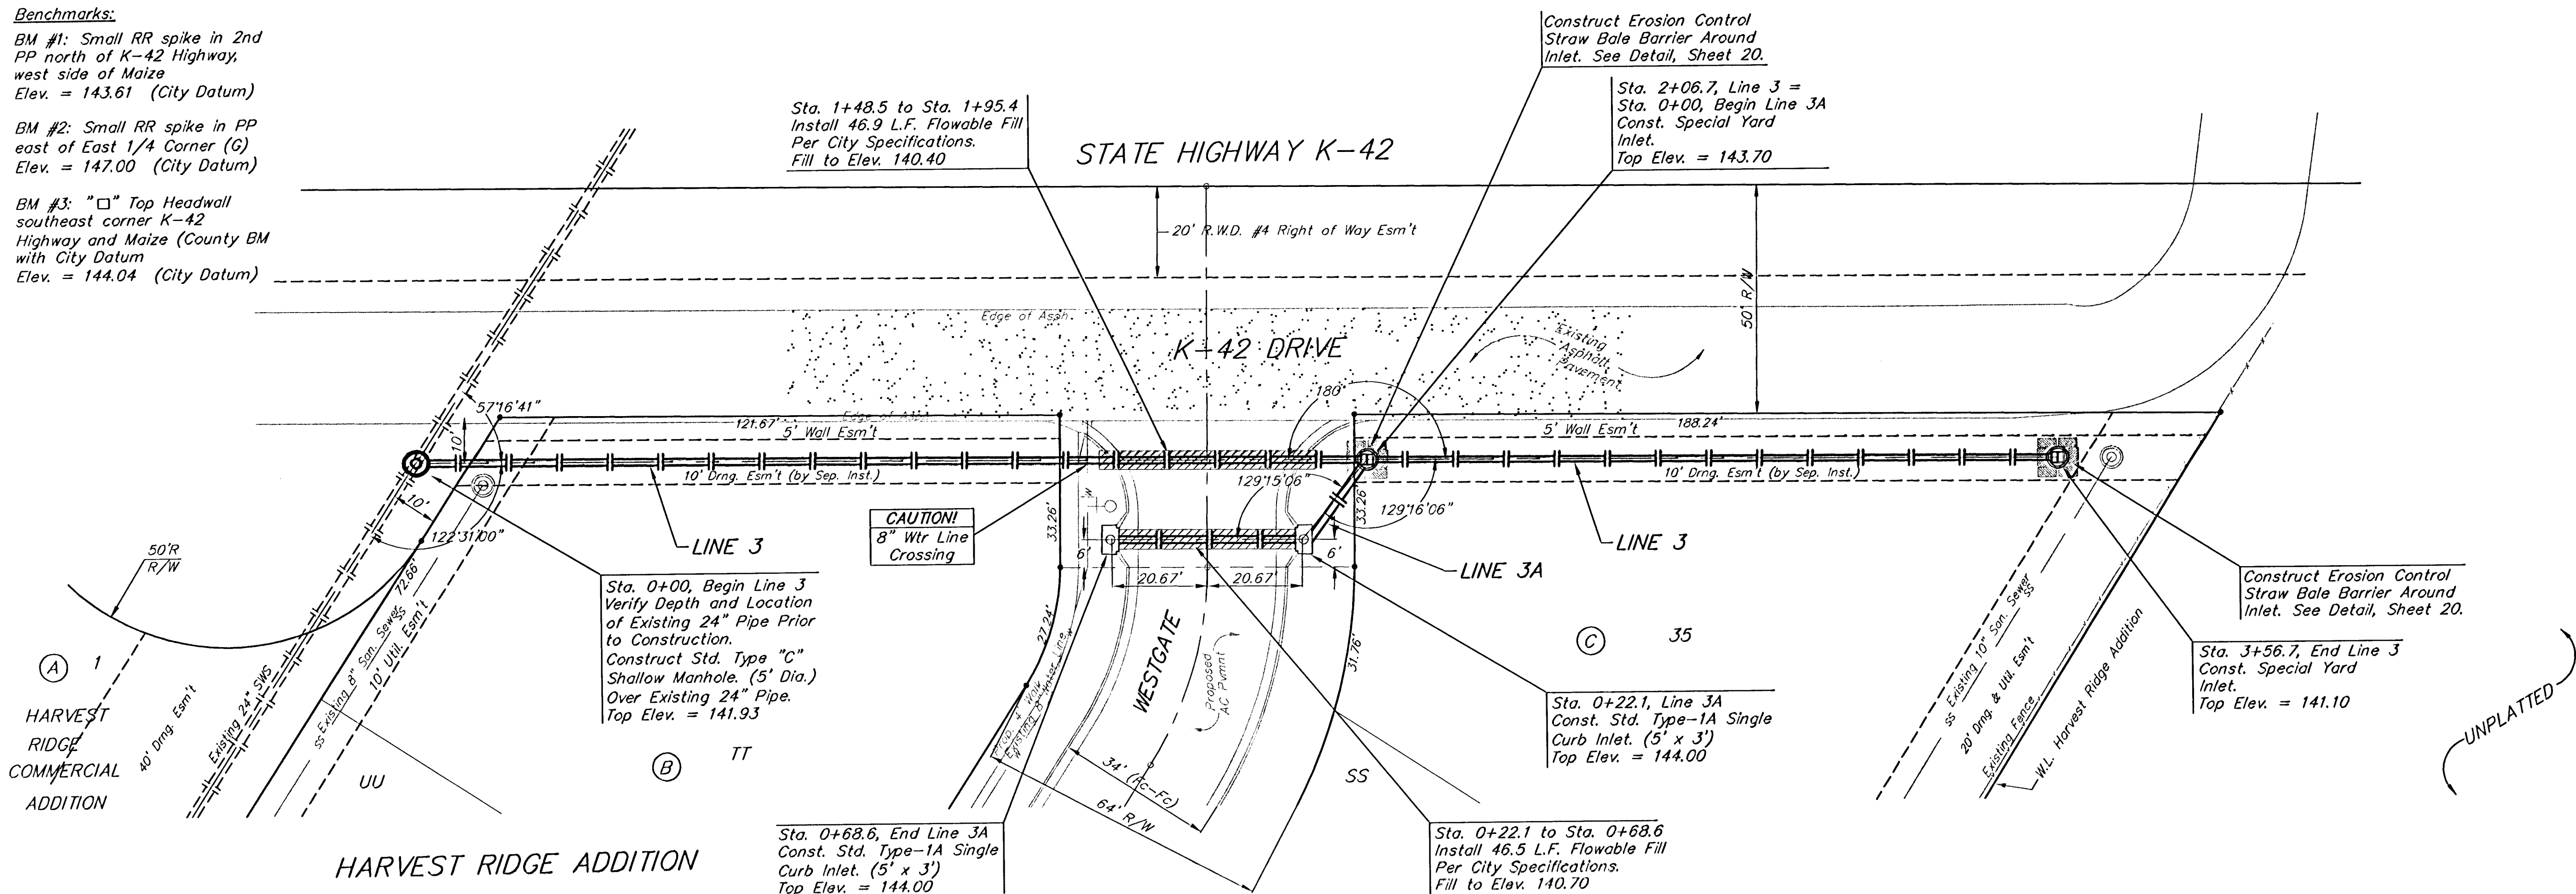

SCALE:
1" = 20' HORIZONTAL
1" = 5' VERTICAL
= IRON

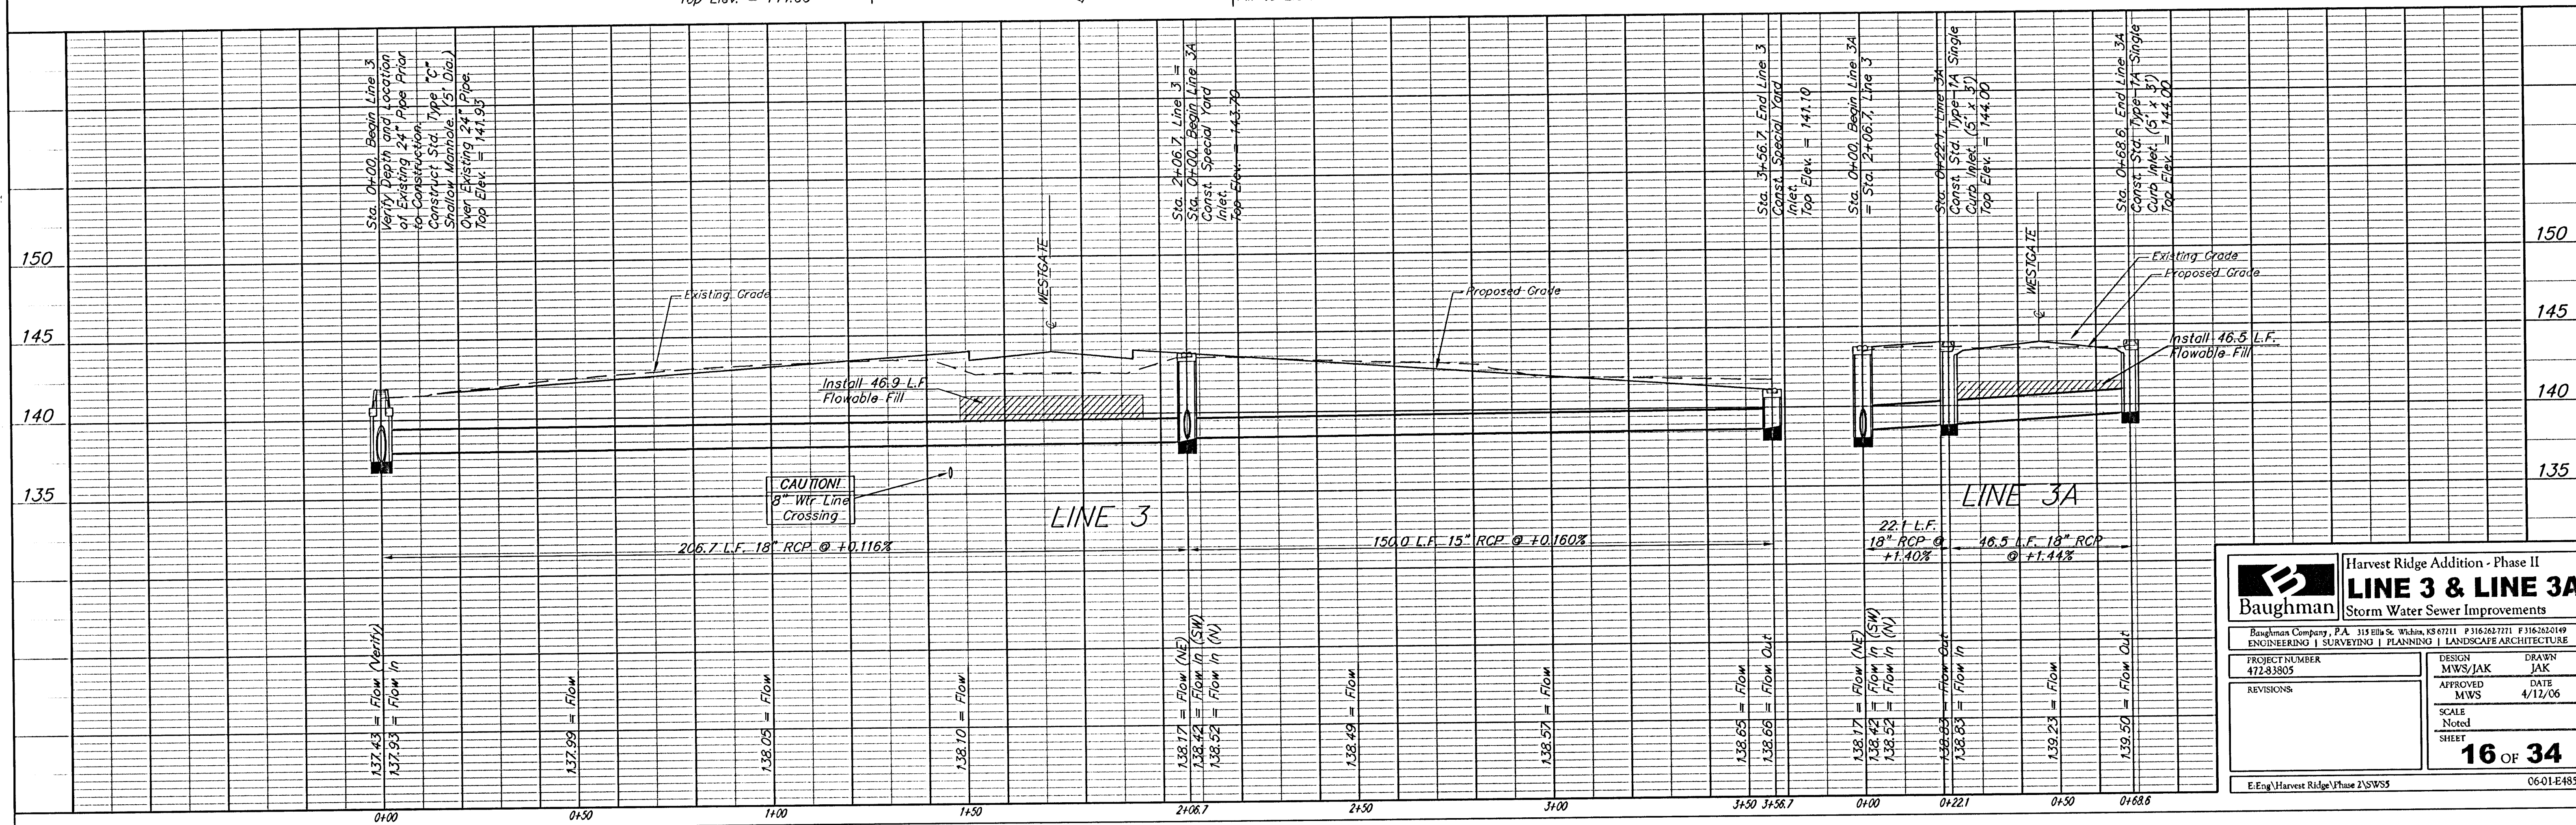



Harvest Ridge Addition - Phase II
LINE 3 & LINE 3A
Storm Water Sewer Improvements

Baughman Company, P.A. 315 Ellis St. Wichita, KS 67211 P 316.262.7771 F 316.262.0149
ENGINEERING | SURVEYING | PLANNING | LANDSCAPE ARCHITECTURE

PROJECT NUMBER 472-83805	DESIGN MWS/JAK	DRAWN JAK
REVISIONS	APPROVED MWS	DATE 4/12/06
SCALE Noted		SHEET 16 OF 34

E:Eng\Harvest Ridge\Phase 2\SWSS

06-01-E485