
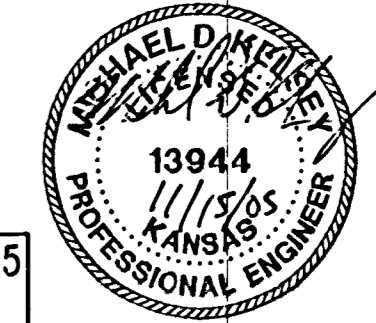
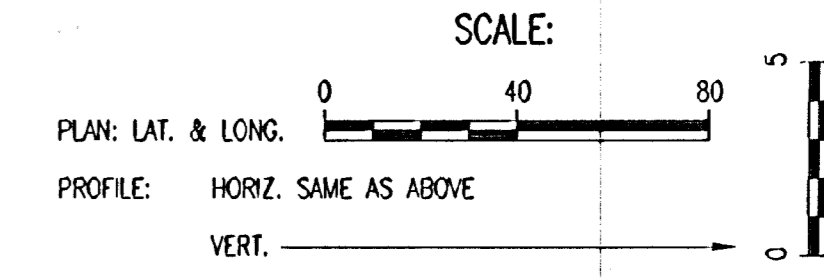


PLAN	CHECKED	DATE
	CHECKED	


PROFILE	CHECKED	DATE
	CHECKED	

DSNR: MDK OPER: TLB SCALE: 1"=40.00  
 Q:\2004\04485\002\SSPP02 11-15-2005 01:23:57 pm

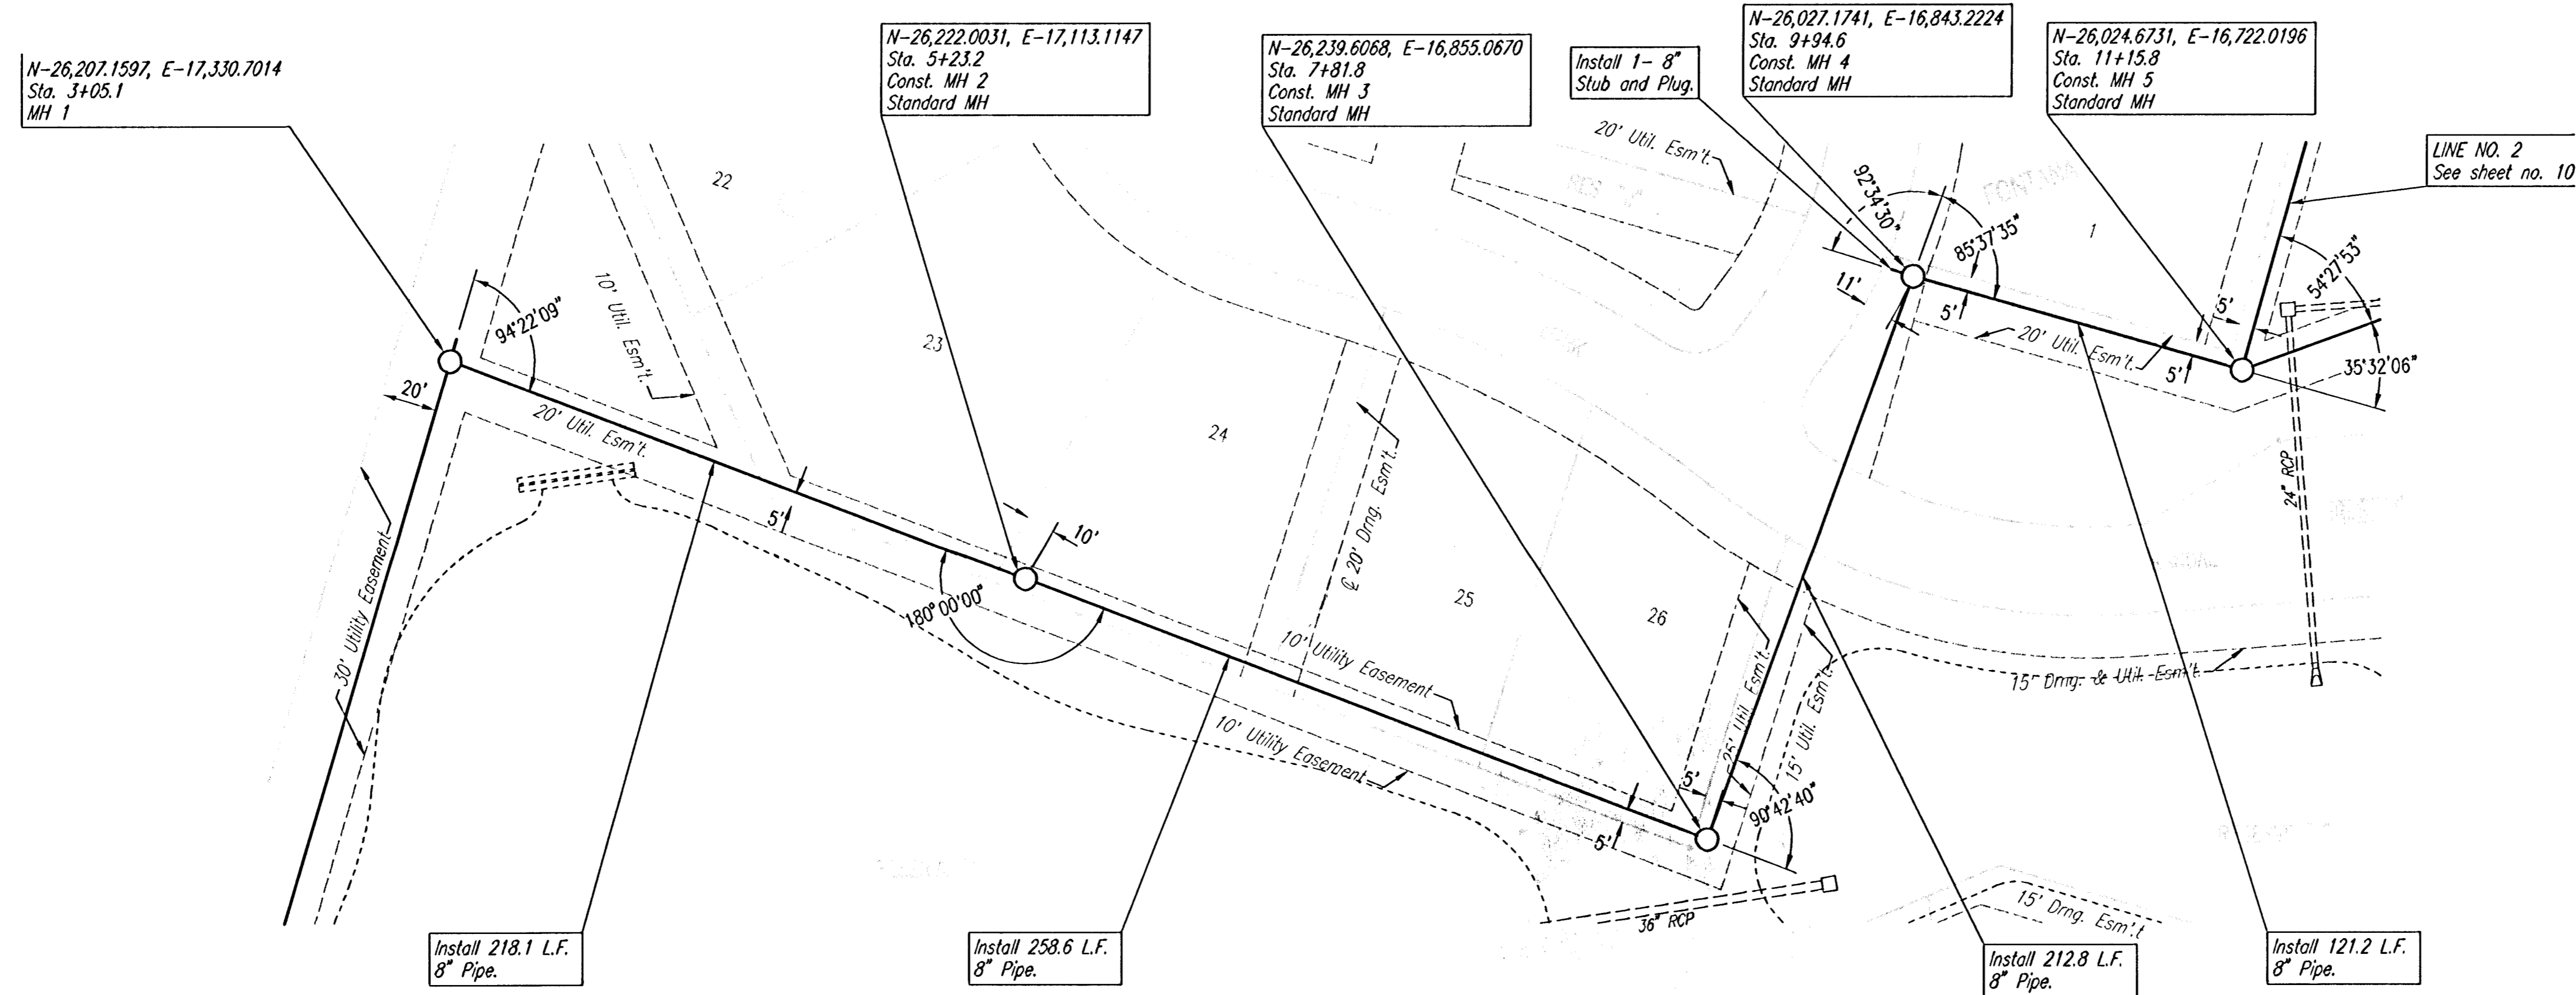

SEE SHEETS NO. 3, 4 & 5 FOR PLAT COORDINATES

SANITARY SEWER LINE NO. 1

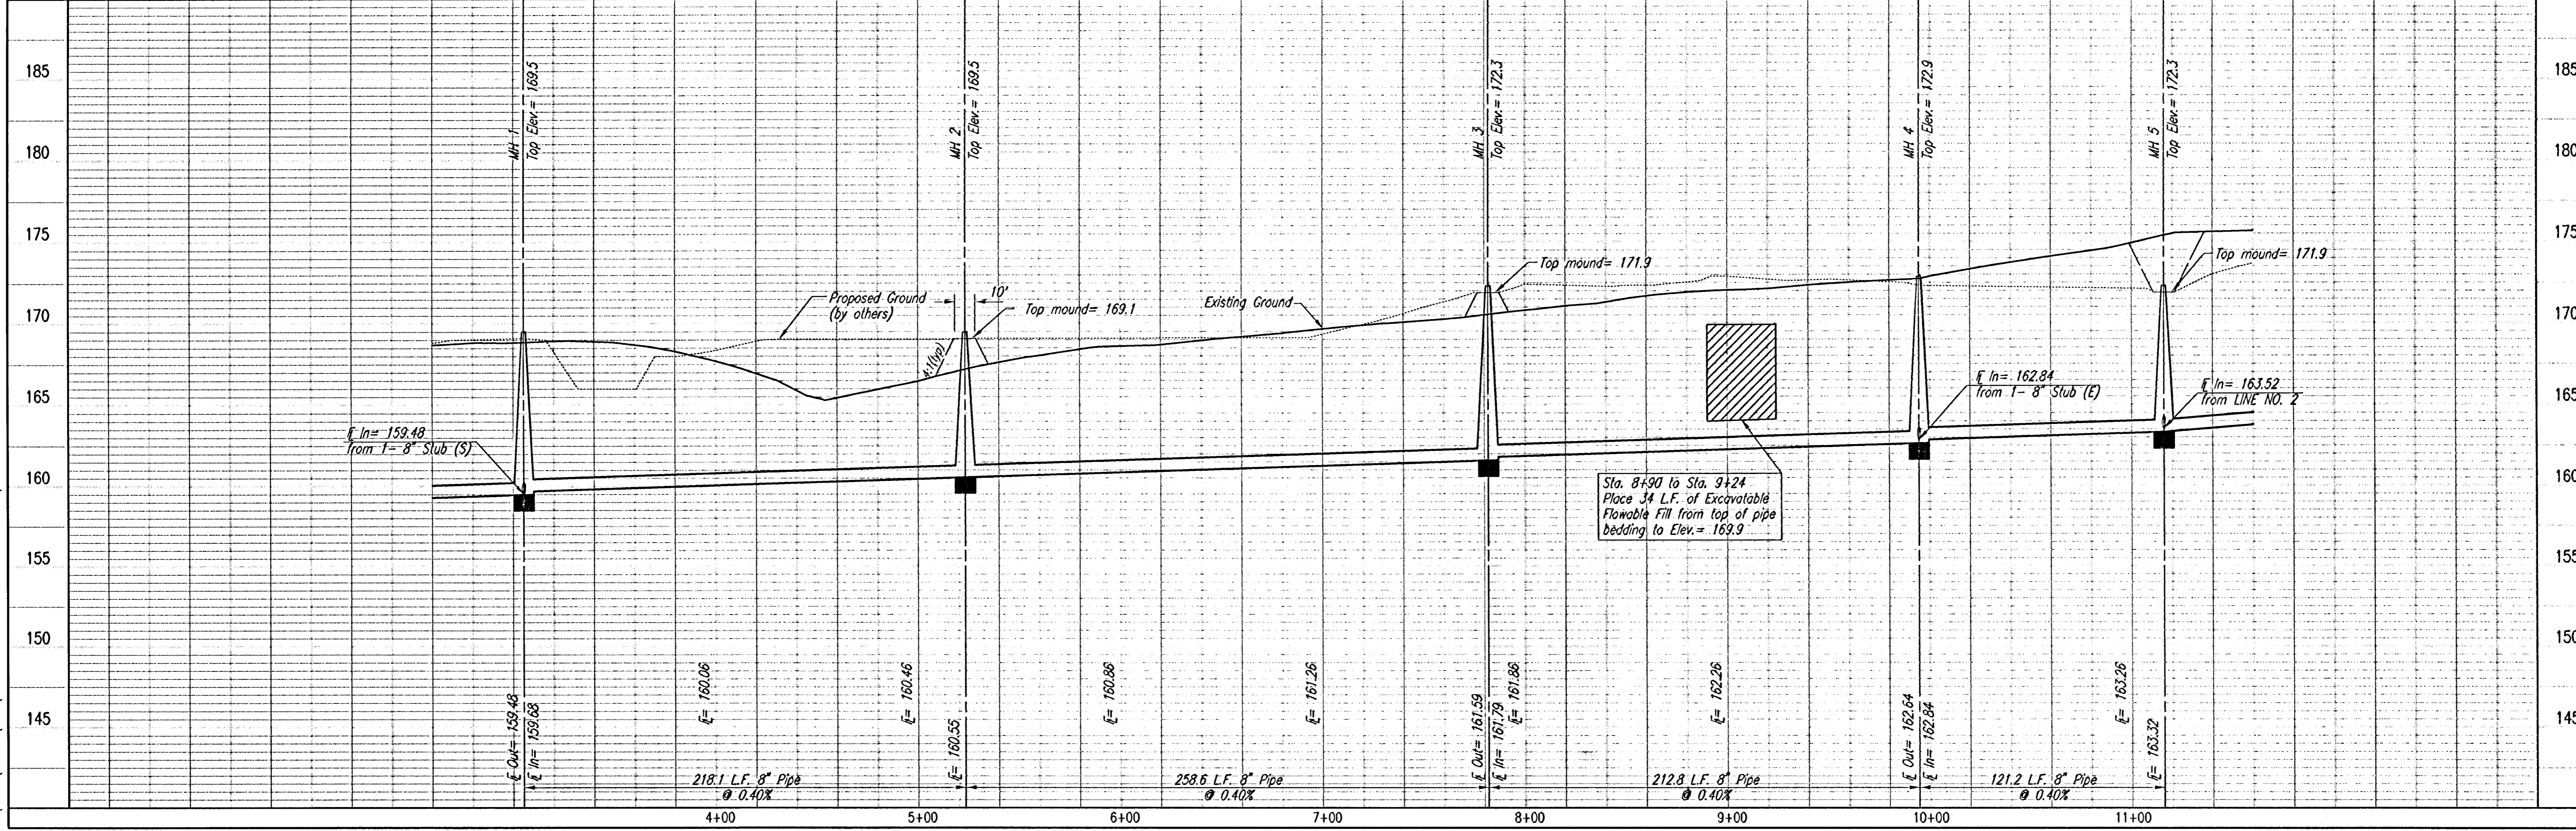

LATERAL 5, MAIN 7  
 OF THE NORTHWEST INTERCEPTOR SEWER  
**SANITARY SEWER LINE NO. 1**  
 JAMES L. ARMOUR, P.E., ACTING CITY ENGINEER  
 CITY OF WICHITA PROJECT NO. 485-5817

Professional Engineering Consultants, P.A.  
 303 S. TOPICKA • WICHITA, KANSAS 67202  
 316-262-2691 • FAX 316-262-3003

Designed By: MDK  
 Drawn By: TLB  
 Job No.: 35-04485-002  
 Date: September 2004