
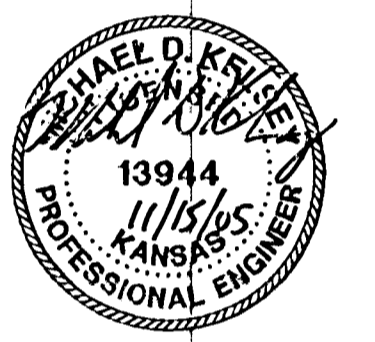
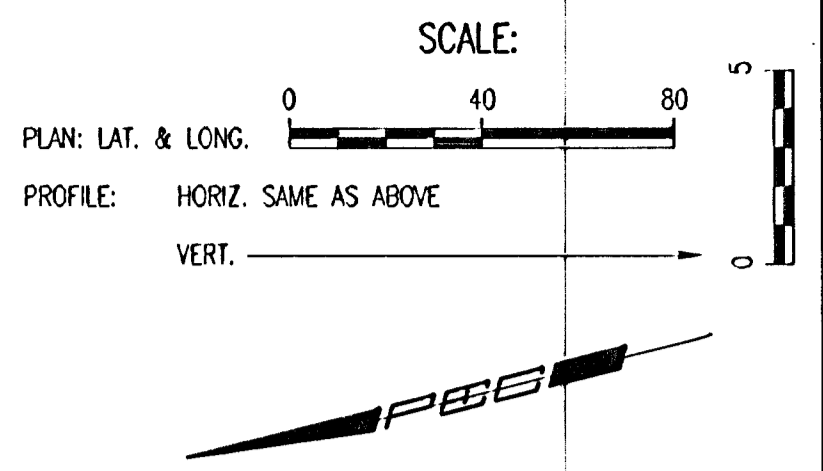


PLAN	CHECKED	DATE
	CHECKED	

PROFILE	CHECKED	DATE
	CHECKED	


DSR: MDK OPER. ILL. SCALE: 1"=40.00
 C:\2004\04485\002\SSPP04 11-15-2005 01:22:51 pm

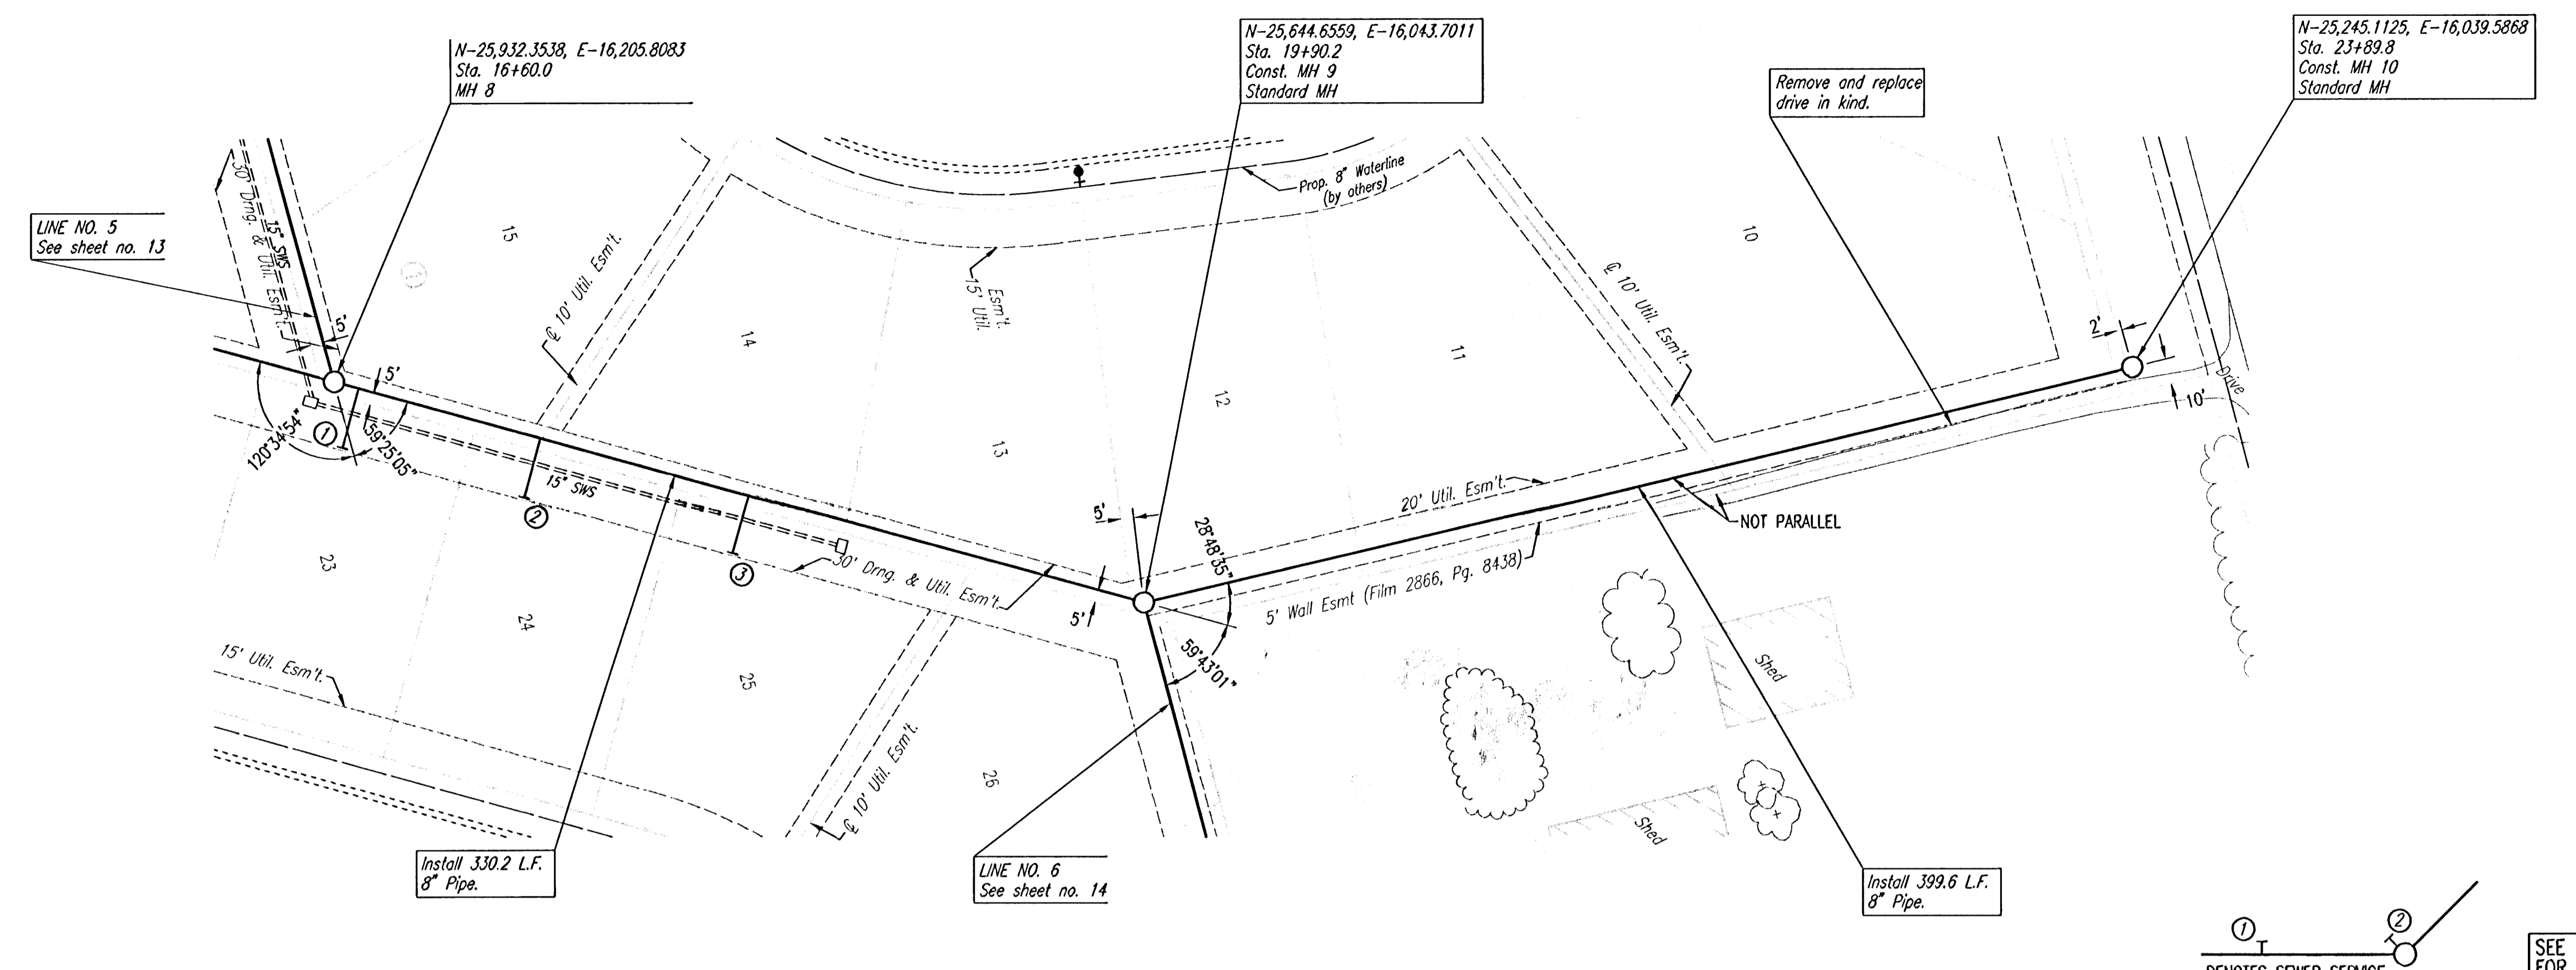

SEE SHEETS NO. 3, 4 & 5 FOR PLAT COORDINATES

①
②
DENOTES SEWER SERVICE. SEE SHEET NO. 29 FOR SEWER SERVICE SCHEDULE AND DETAILS

SANITARY SEWER LINE NO. 1

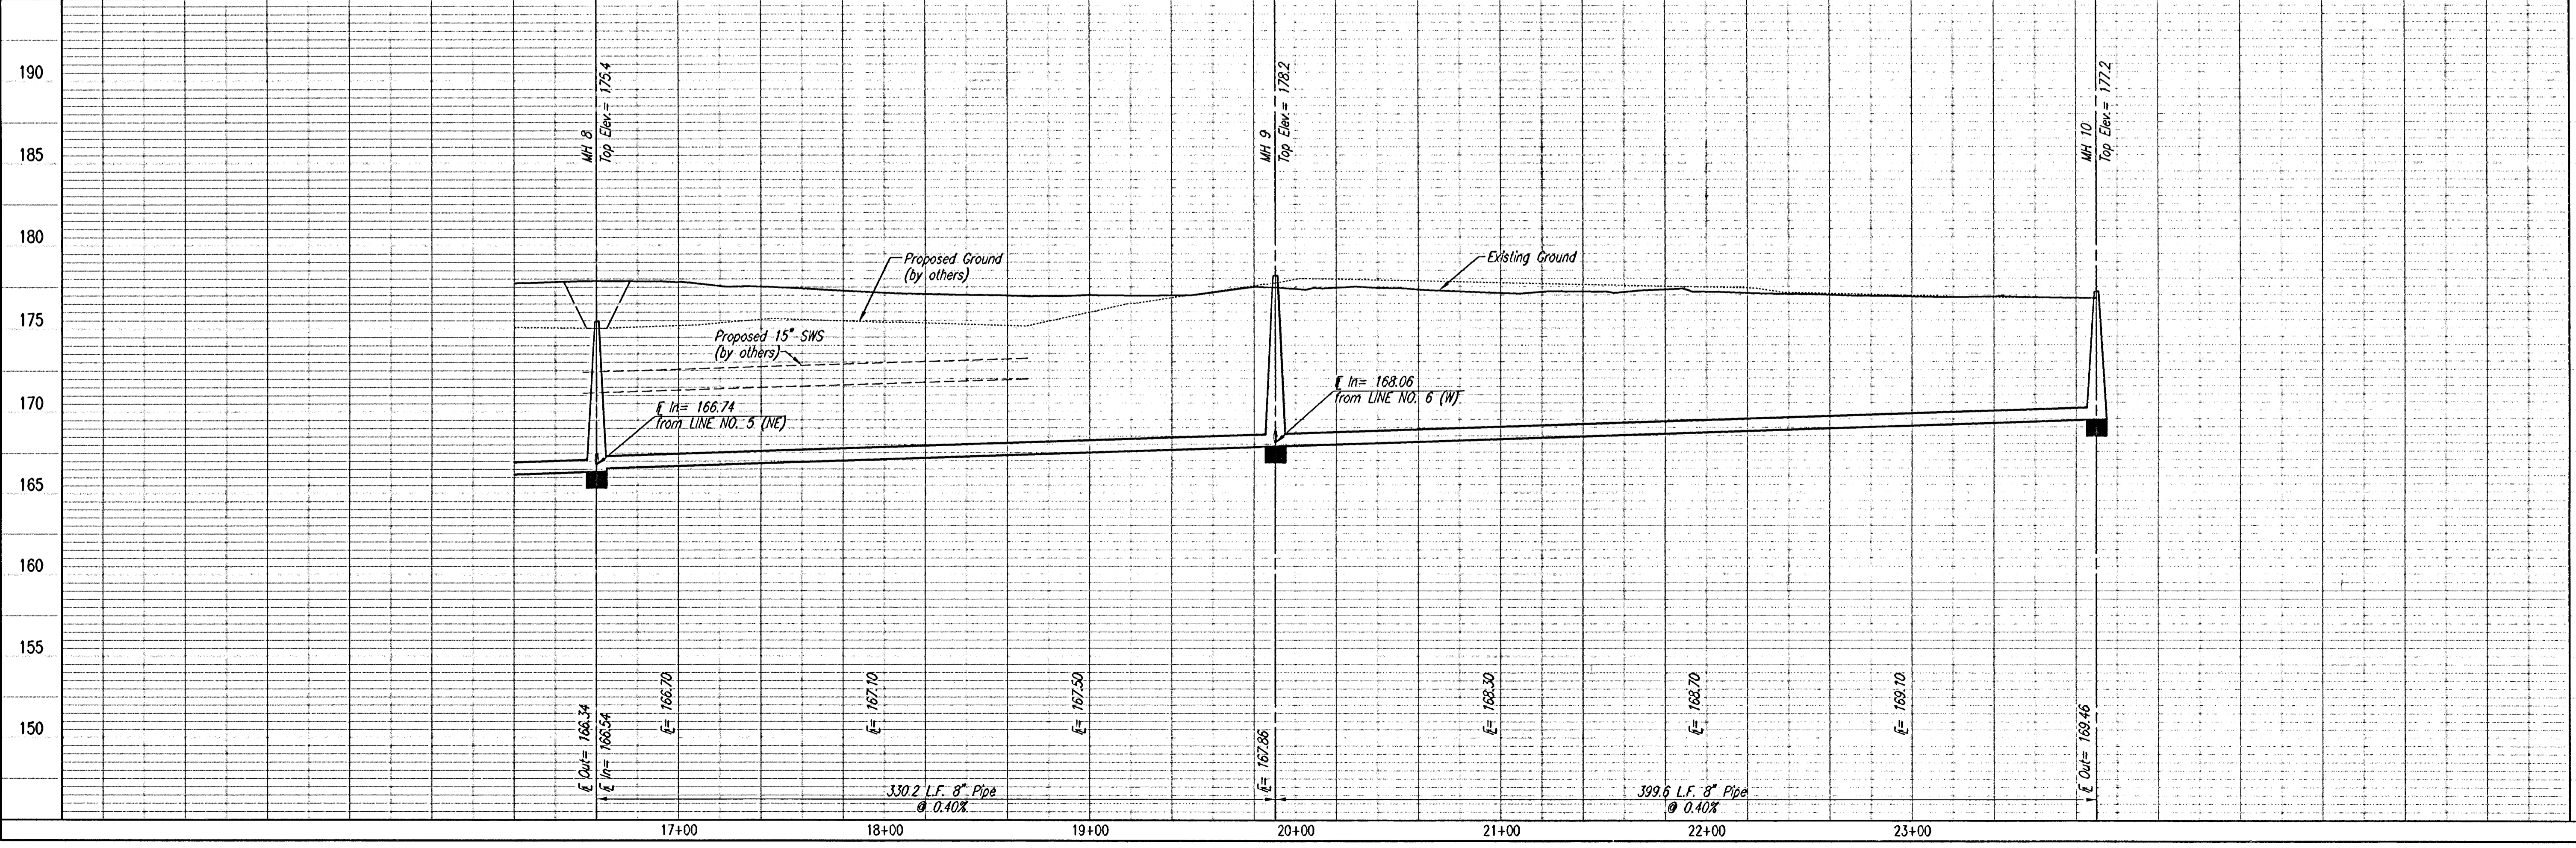

LATERAL 5 - MAIN 7
 OF THE NORTHWEST INTERCEPTOR SEWER
SANITARY SEWER LINE NO. 1
 JAMES L. ARMOUR, P.E. - ACTING CITY ENGINEER
 CITY OF WICHITA PROJECT NO. 488-3387

Professional Engineering Consultants, P.A.
 303 S. TOPEKA - WICHITA, KANSAS 67202
 316-262-2691 • FAX 316-262-3003
 Designed By: MDK
 Drawn By: TLB
 Job No.: 35-04485-002
 Date: September 2004