



PROFILE	BY	DATE
CHECKED		
CHECKED		

DSNR: MDK OPER: TLB SCALE: 1=40.00
Q:\2004\04485\002\SSPP05 11-15-2005 01:22:19 pm

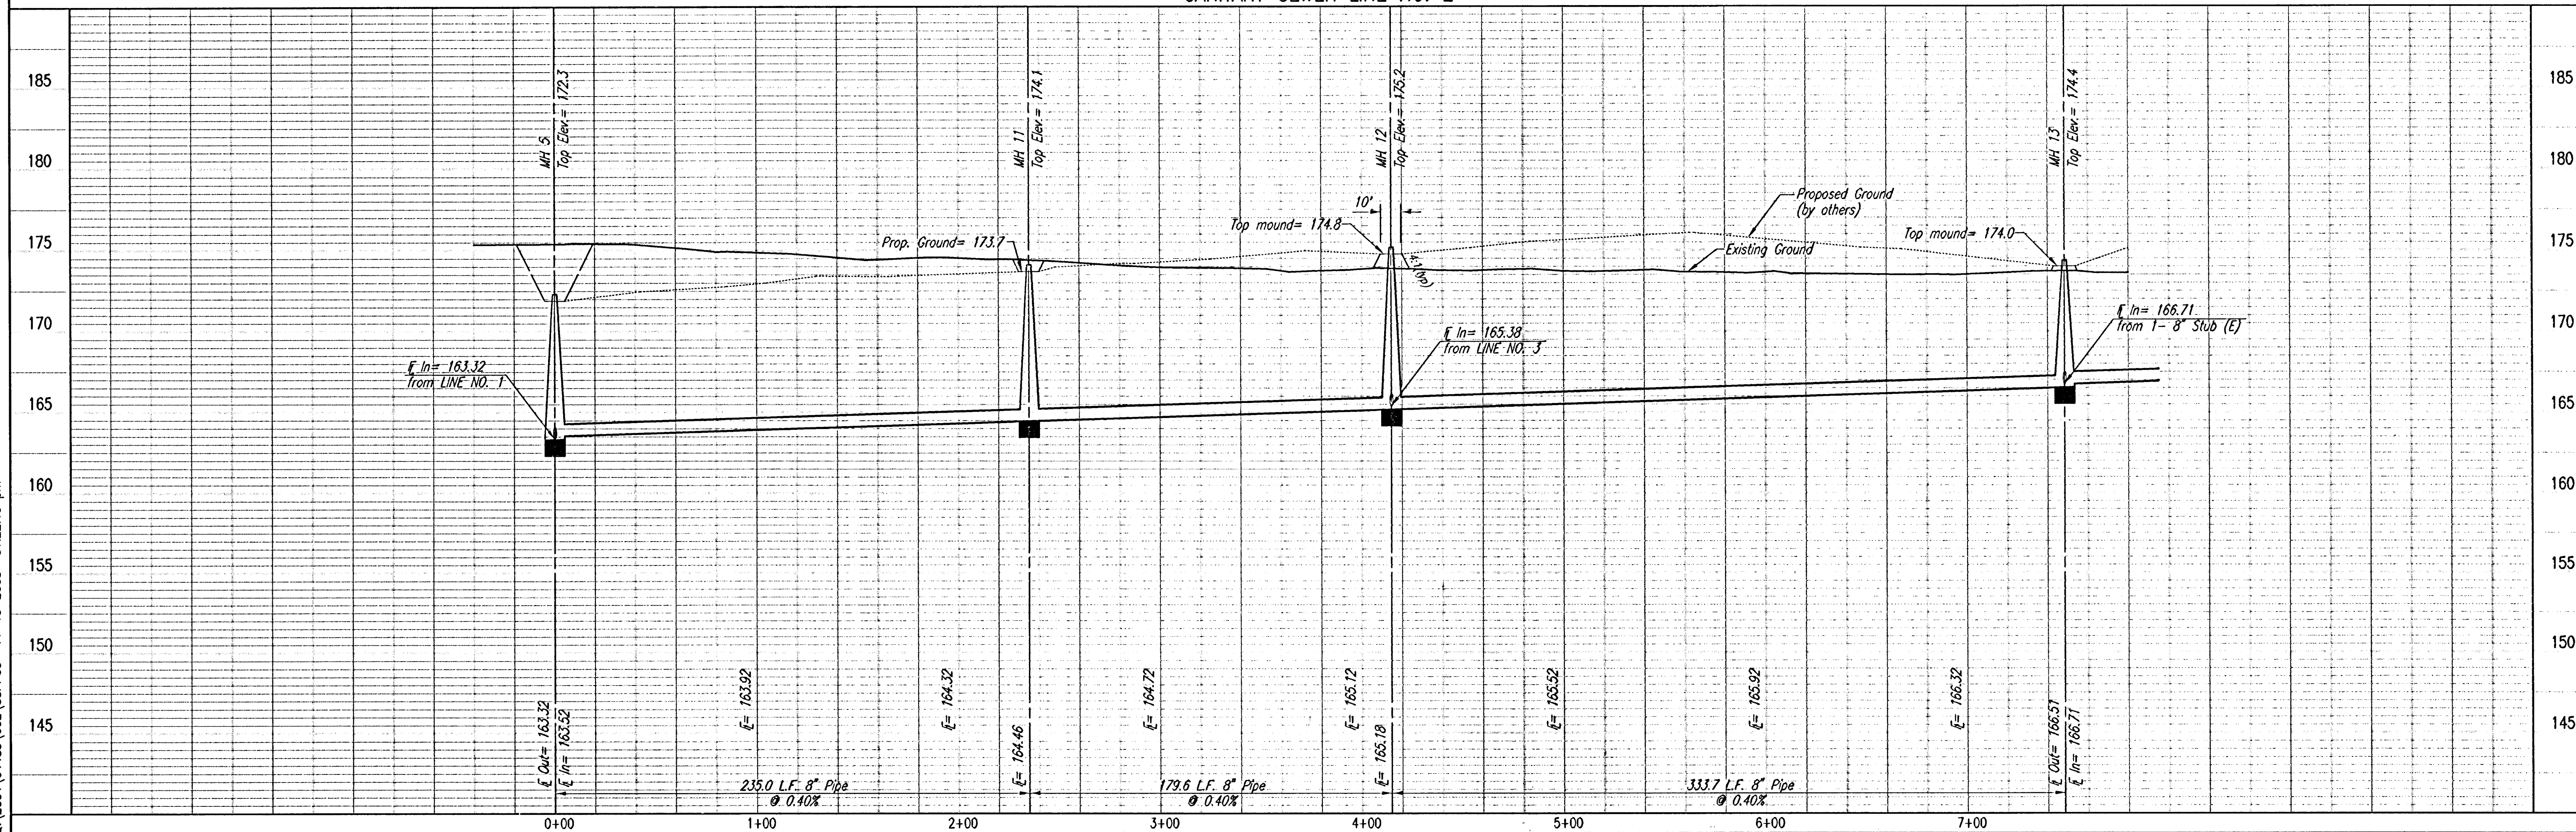

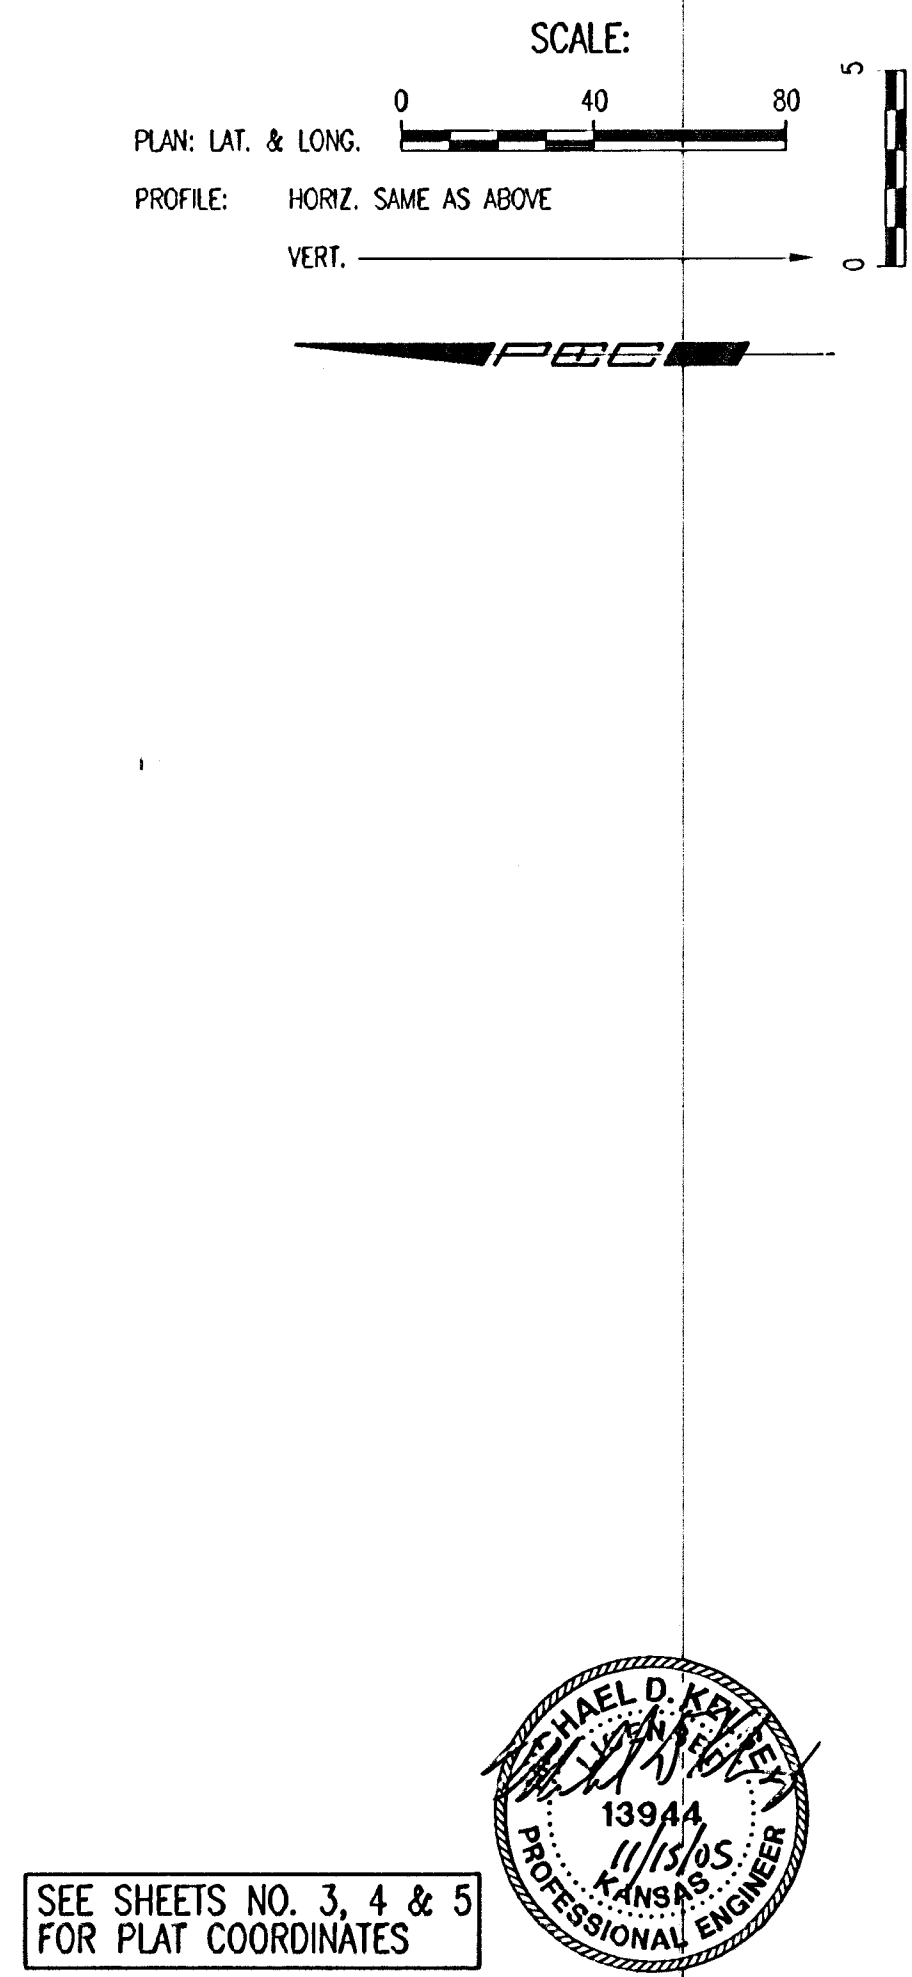

Professional Engineering Consultants, P.A.
 303 S. TOPERA • WICHITA, KANSAS 67202
 316-262-2691 • FAX 316-262-3003

LATERAL 5, MAIN 7
 OF THE NORTHWEST INTERCEPTOR SEWER
 SANITARY SEWER LINE NO. 2

JAMES L. ARMOUR, P.E., ACTING CITY ENGINEER

Sheet 10 of 20
Designed By MOK Job No. 35-04485-002