



PLAN	CHECKED	DATE
	CHECKED	

PROFILE	CHECKED	DATE
	CHECKED	

DSNR: MOK OPER: TLB SCALE: 1"=40.00  
 G:\2004\04-485\002\SSPP06 11-15-2005 01:21:49 pm

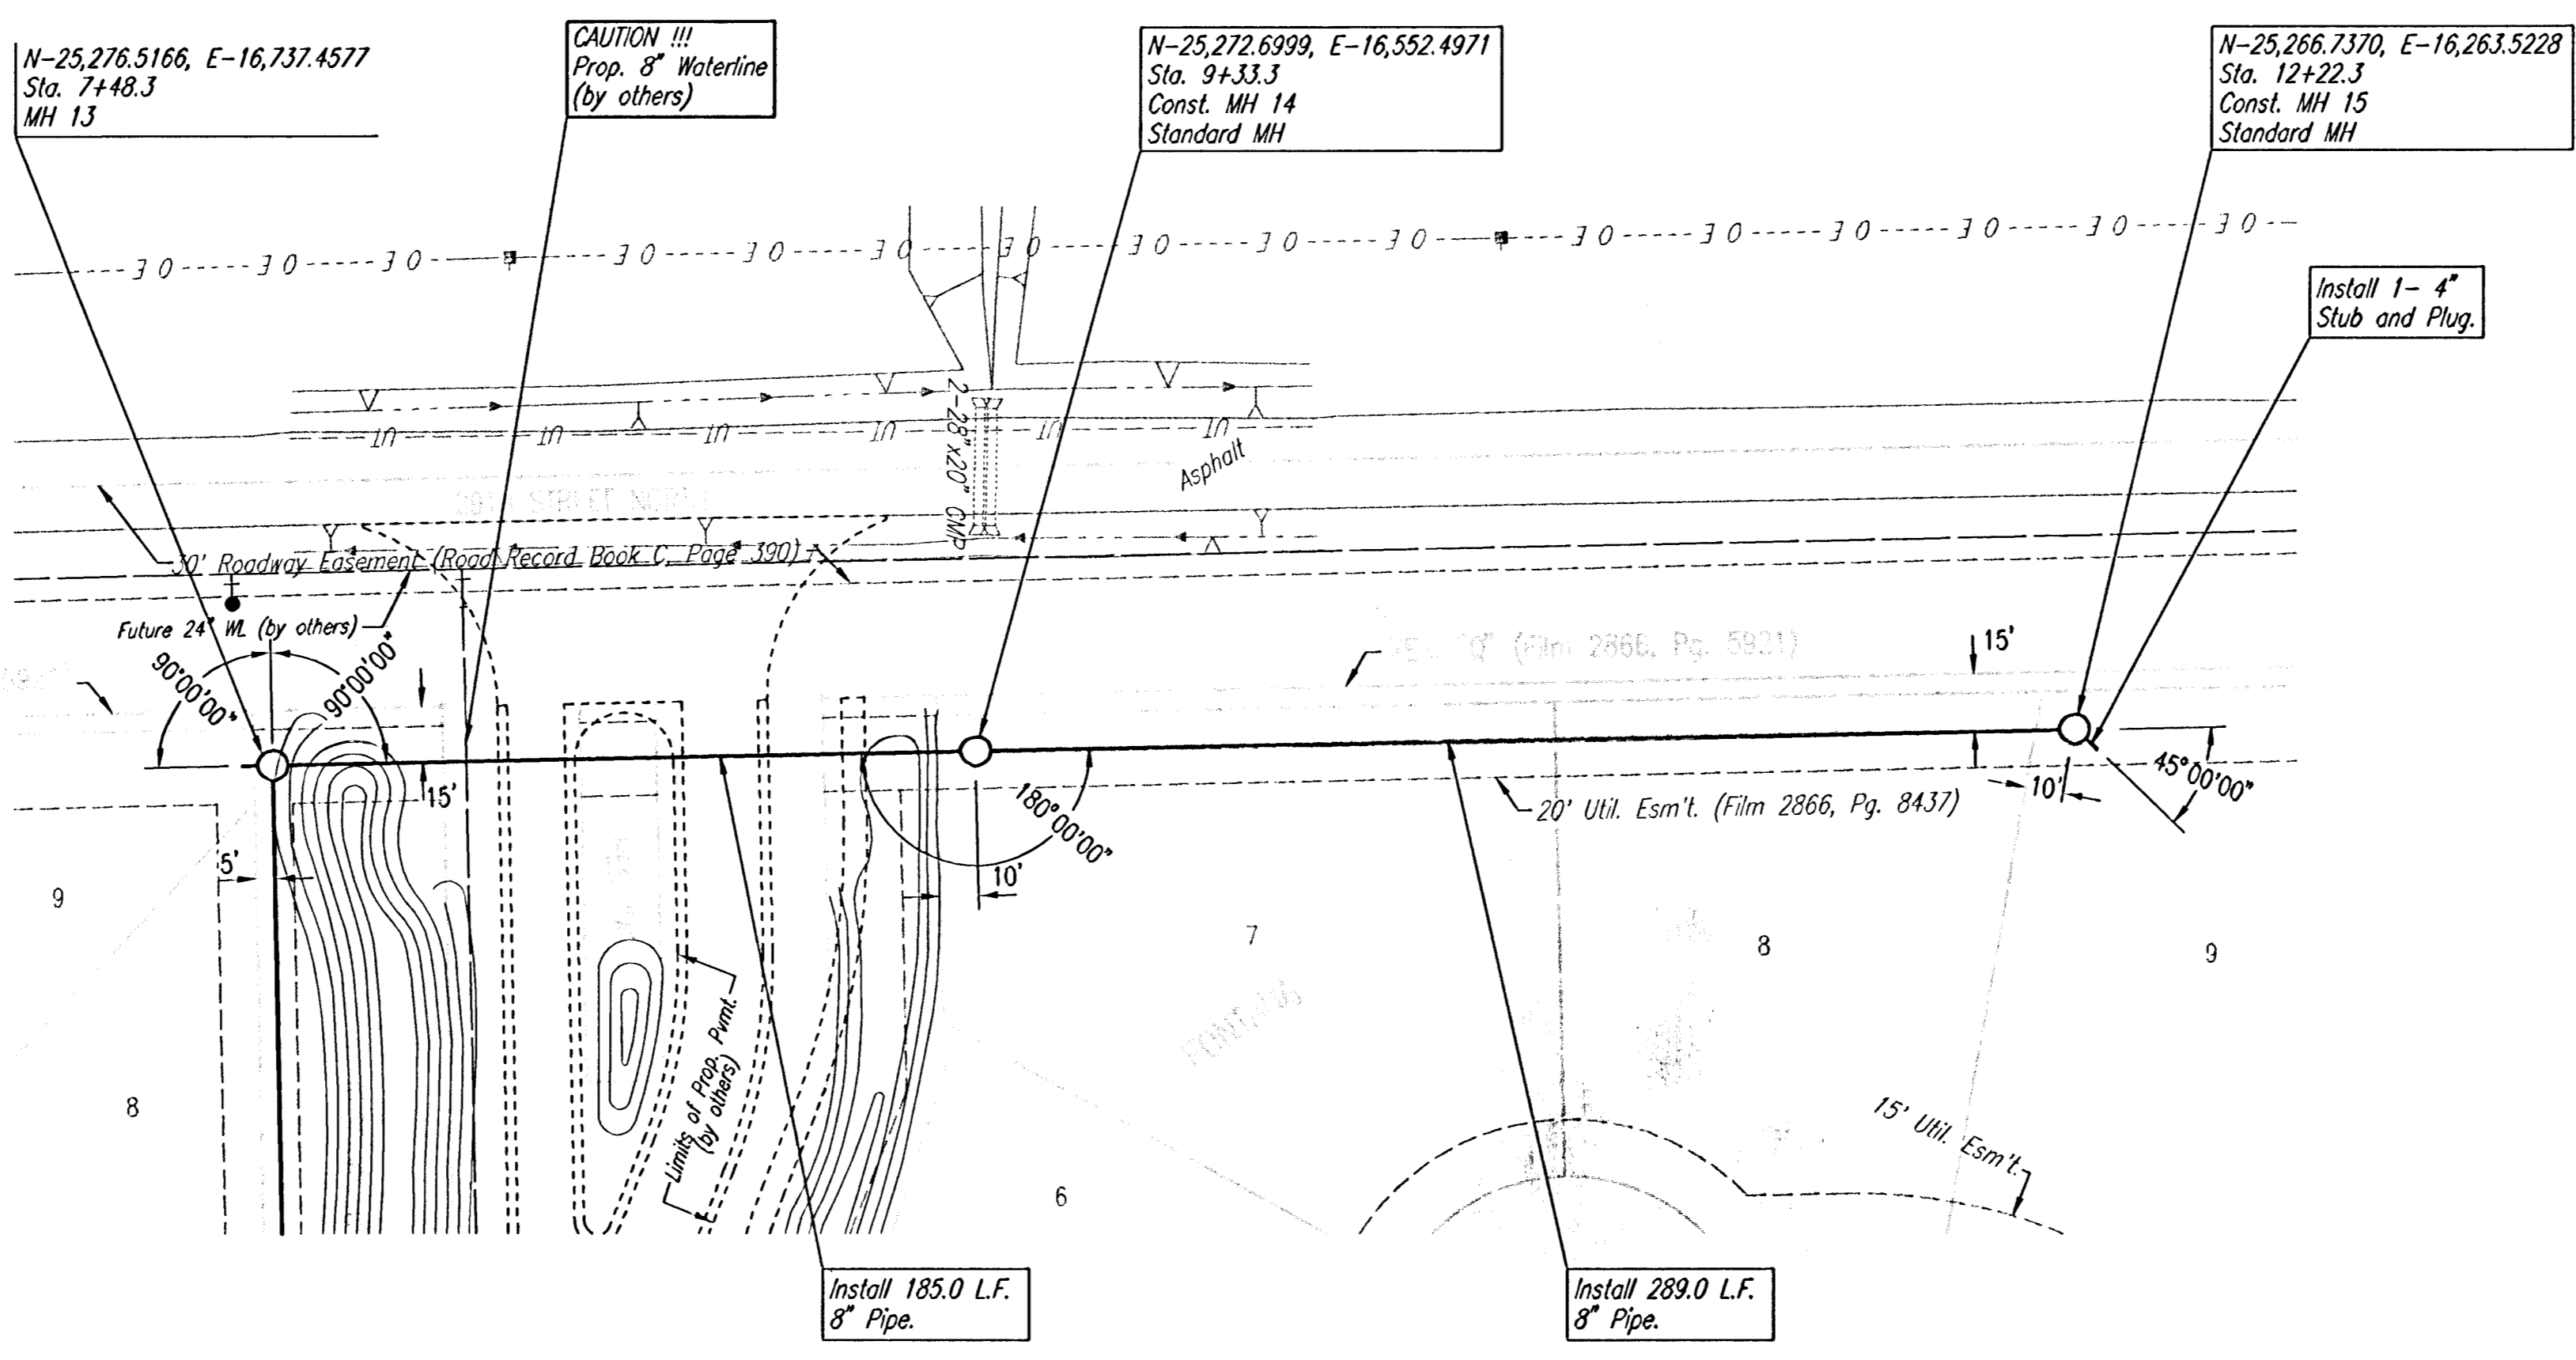

SANITARY SEWER LINE NO. 2

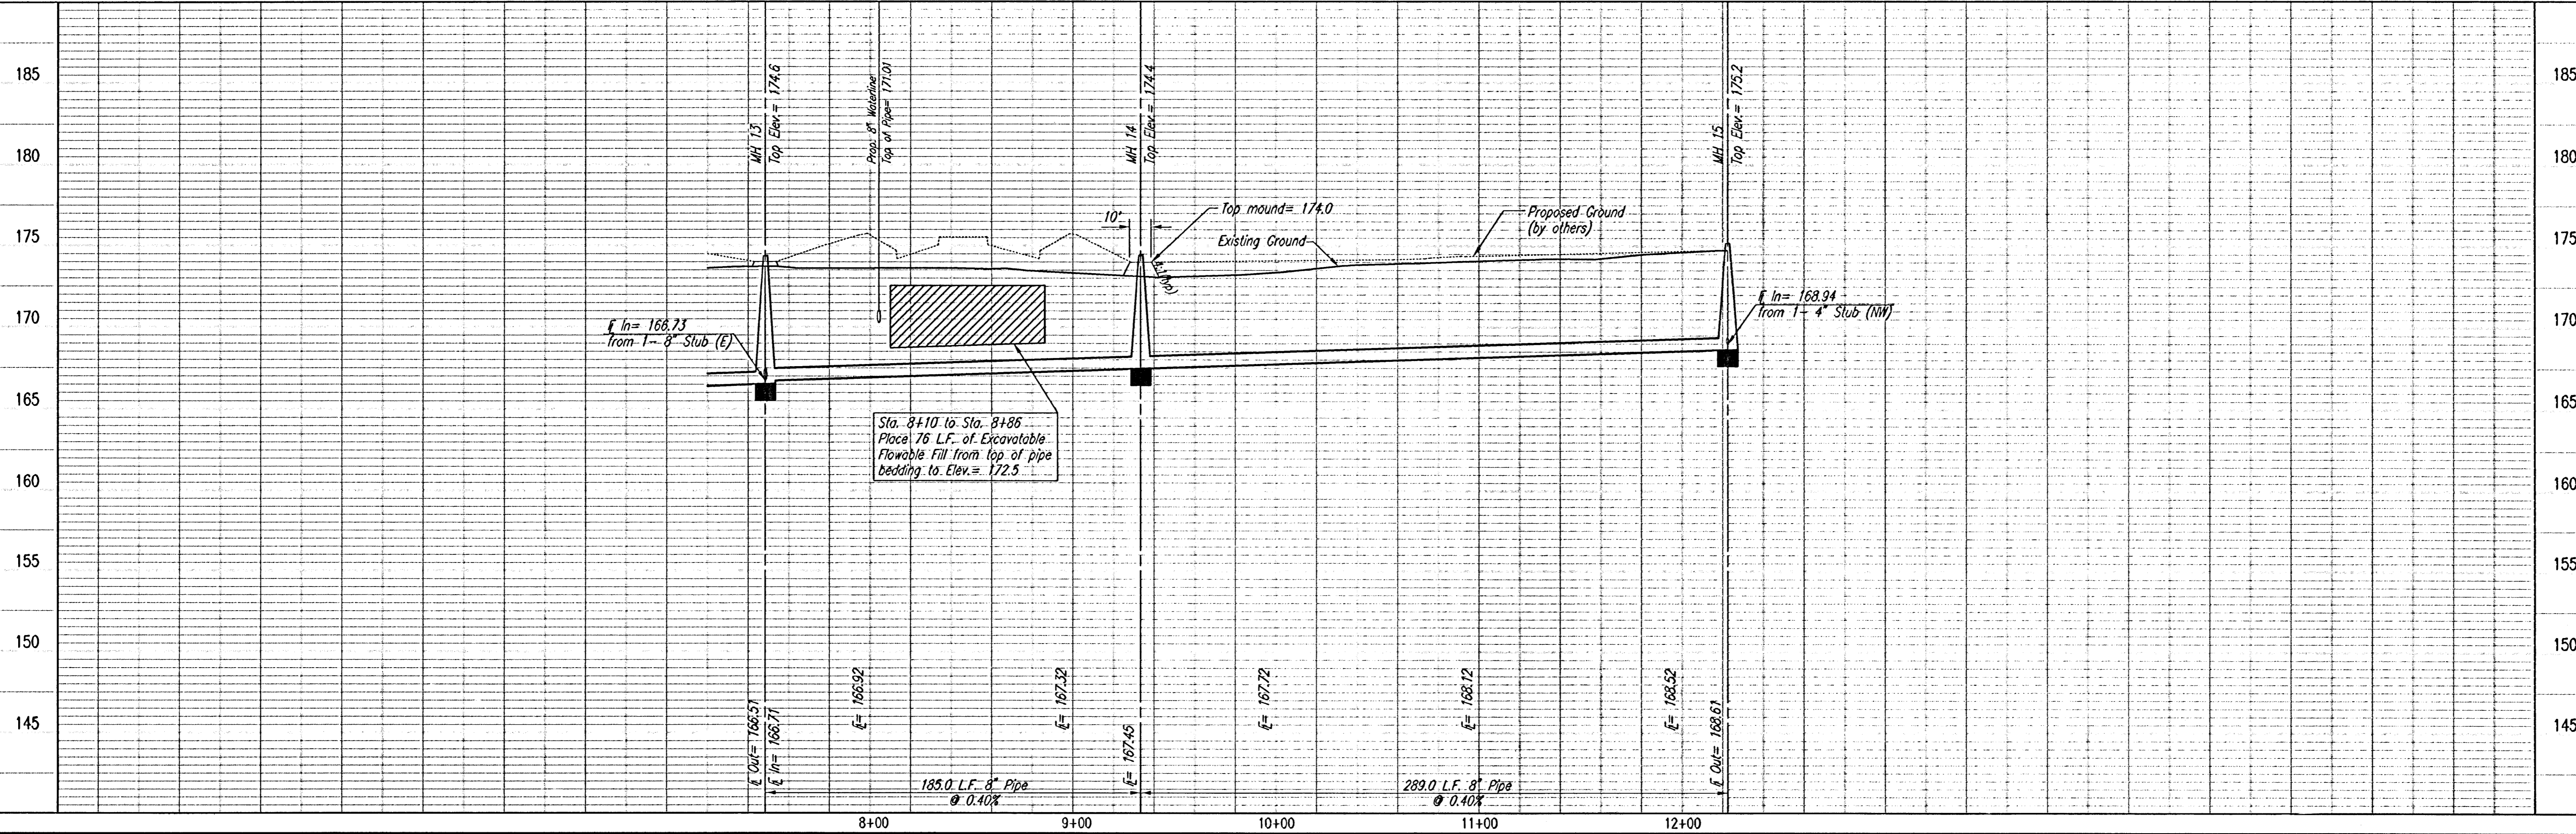

LATERAL 5, MAIN 7  
 OF THE NORTHWEST INTERCEPTOR SEWER  
 SANITARY SEWER LINE NO. 2  
 JAMES L. ARMOUR, P.E., ASSISTING CITY ENGINEER  
 CITY OF WICHITA, PROJECT NO. 485-83877

Professional Engineering Consultants, P.A.  
 303 S. TOPEKA • WICHITA, KANSAS 67202  
 316-266-2691 • FAX 316-265-3003  
 Designed By: MDK  
 Drawn By: TLB  
 Job No.: 35-04485-002  
 Date: September 2004