
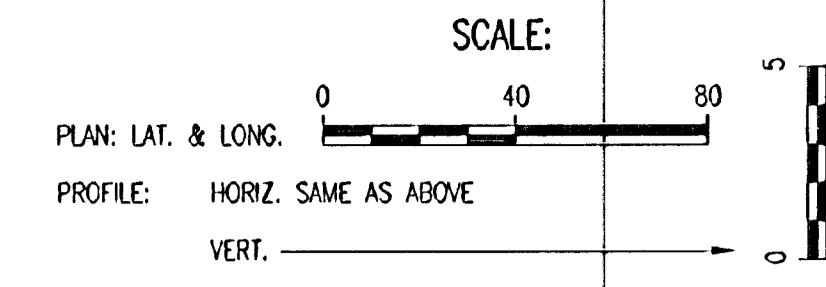


PLAN	CHECKED	DATE
	CHECKED	

PROFILE	CHECKED	DATE
	CHECKED	

DSNR: MOK OPER. ILL. SCALE: 1"=40.00
 C:\2004\04485\002\SSPP12 11-15-2005 01:18:45 pm

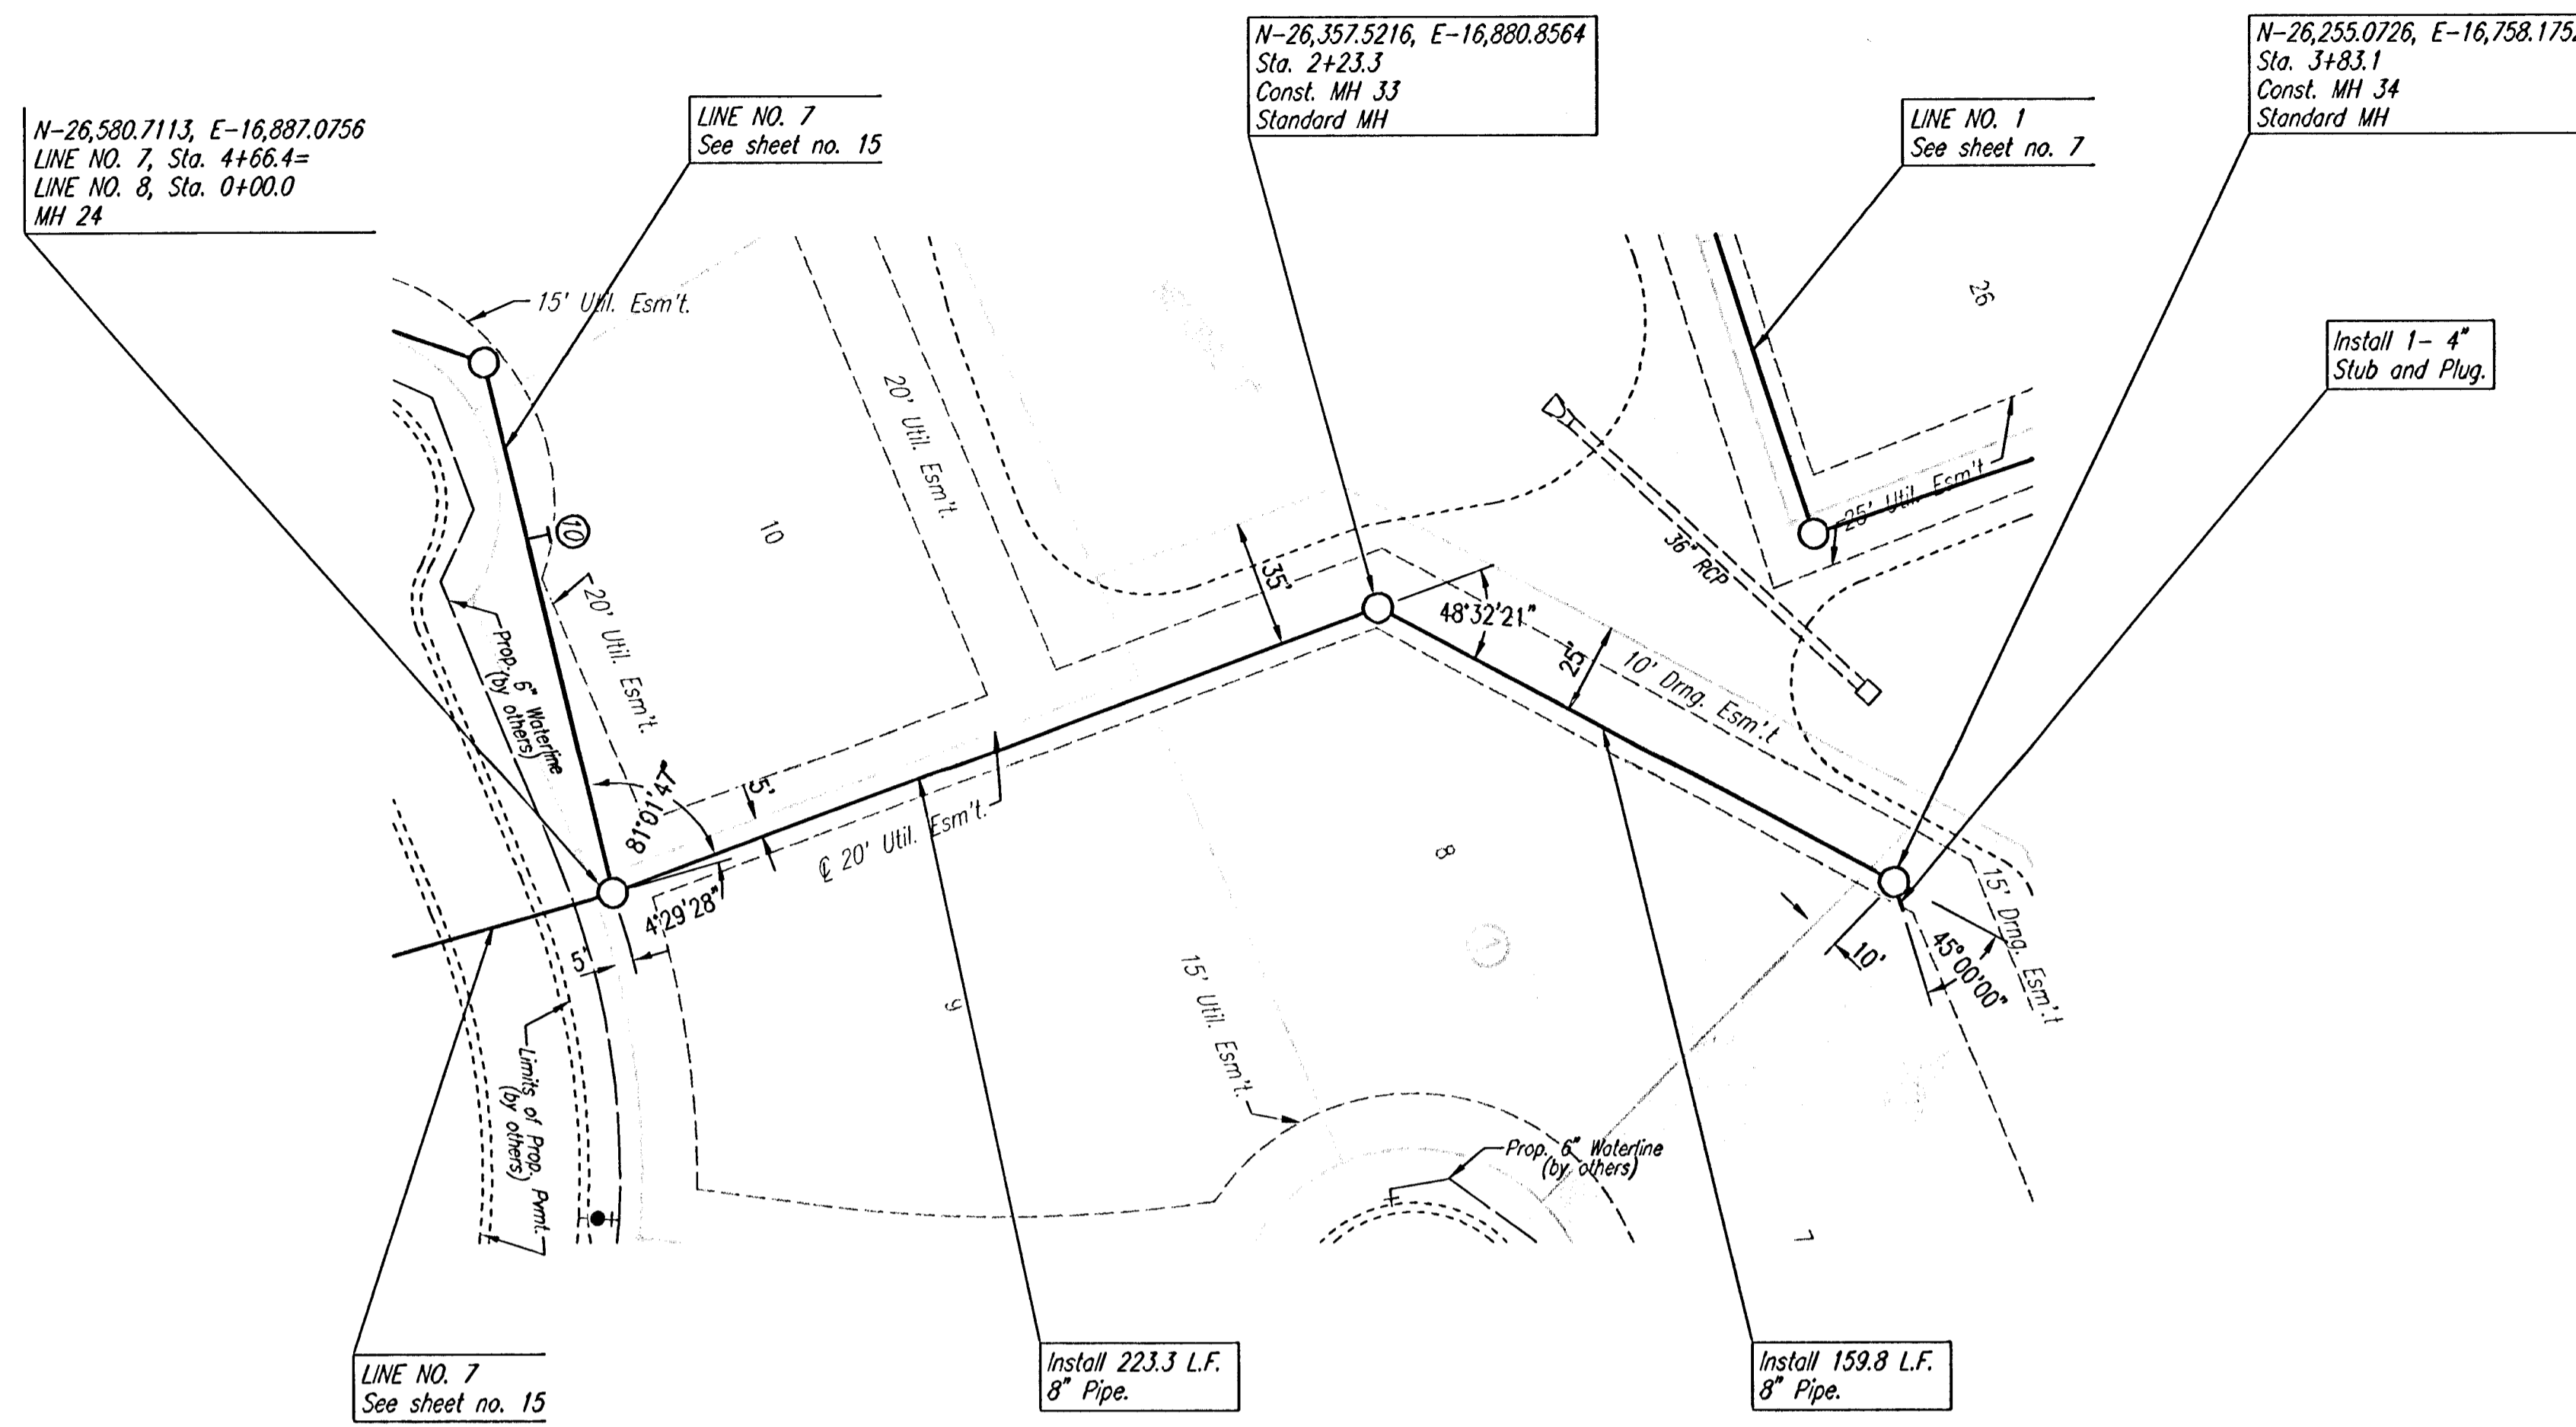


①
 DENOTES SEWER SERVICE. SEE SHEET NO. 29 FOR SEWER SERVICE SCHEDULE AND DETAILS

SEE SHEETS NO. 3, 4 & 5 FOR PLAT COORDINATES



SANITARY SEWER LINE NO. 8

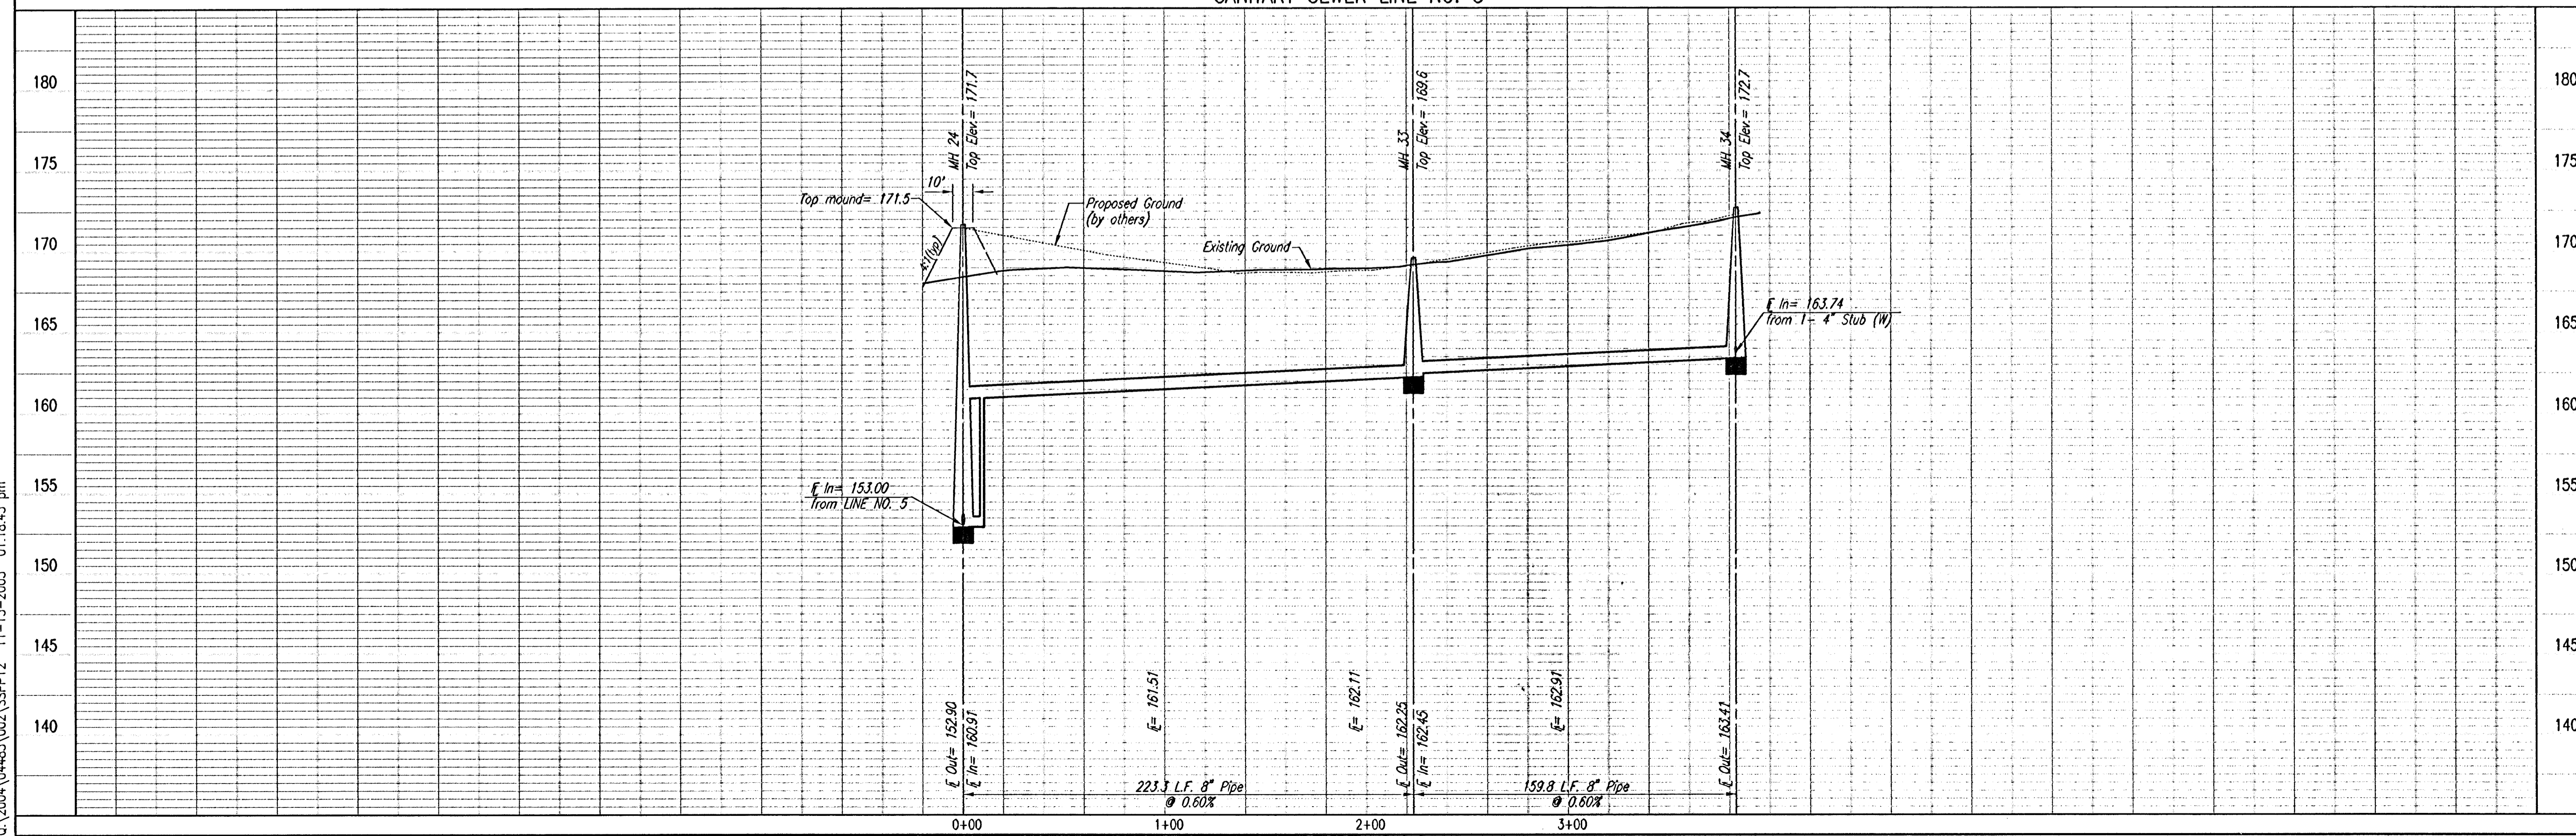

LATERAL 5, MAIN 7
 OF THE NORTHWEST INTERCEPTOR SEWER
SANITARY SEWER LINE NO. 8
 JAMES L. ARMOUR, P.E., ACTING CITY ENGINEER
 CITY OF MOHAWA, PROJECT NO. 488-5877

Professional Engineering Consultants, P.A.
 303 S. TOPEKA • WICHITA, KANSAS 67202
 316-262-2691 • FAX 316-262-3003

Designed By	MDK	Job No.	35-04485-002
Drawn By	T.L.B.	Date	September 2004