
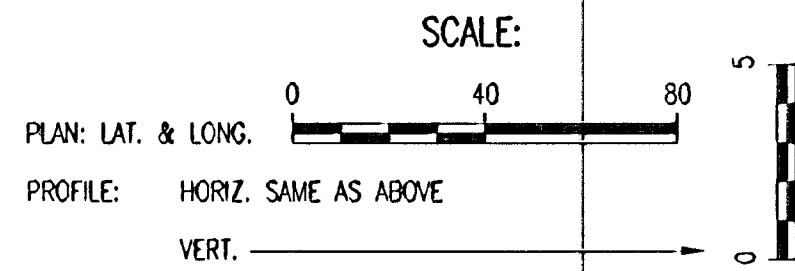


PLAN	CHECKED	BY	DATE
	CHECKED		

PROFILE	CHECKED	BY	DATE
	CHECKED		

DSNR MDK OPER. T.B. SCALE: 1"=40.00
 Q:\2004\04465\002\SSP13 11-15-2005 01:18:16 pm

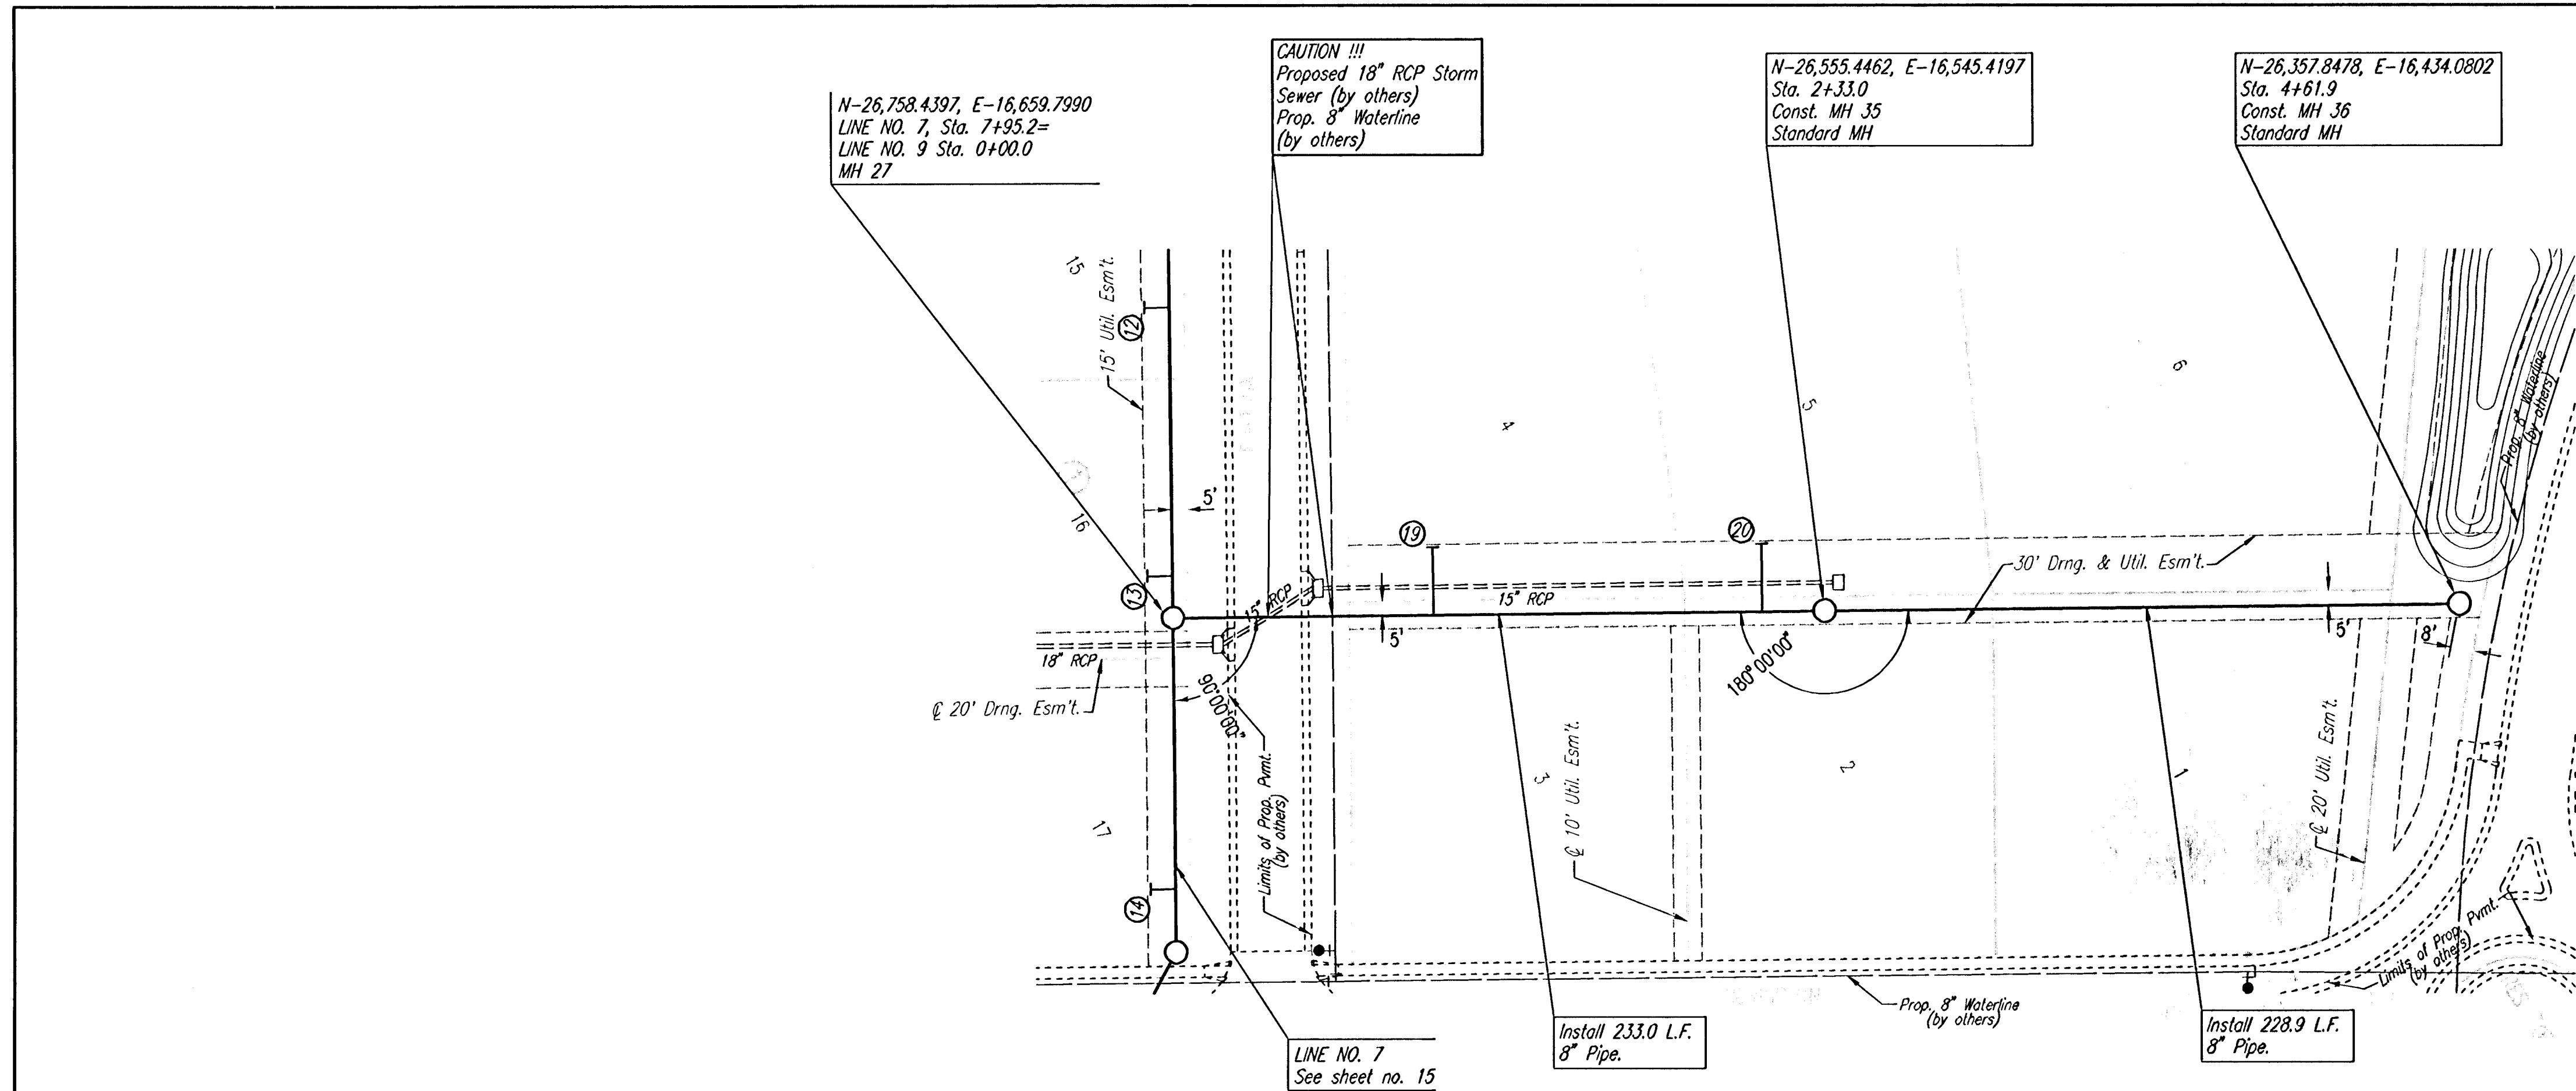


①
 DENOTES SEWER SERVICE. SEE SHEET NO. 29 FOR SEWER SERVICE SCHEDULE AND DETAILS

SEE SHEETS NO. 3, 4 & 5 FOR PLAT COORDINATES



SANITARY SEWER LINE NO. 9

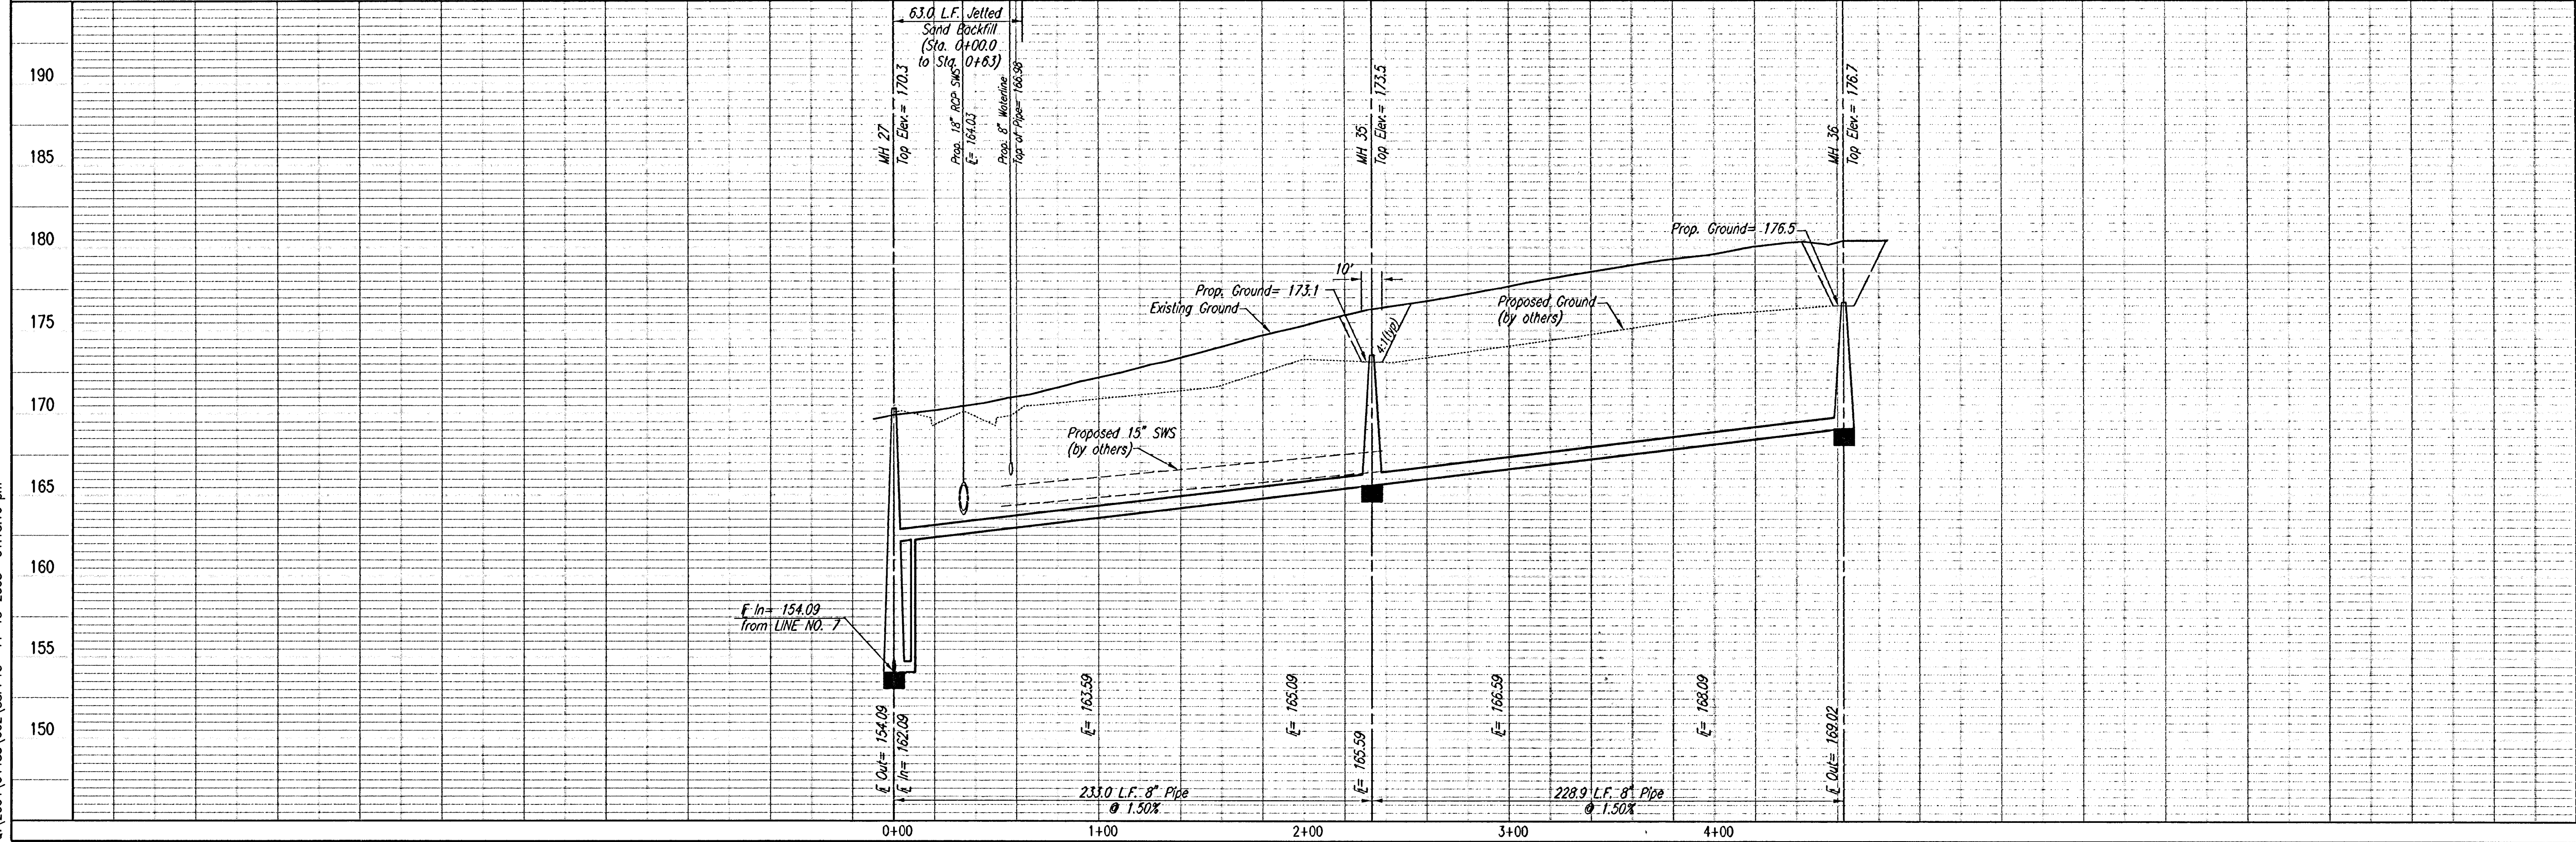

LATERAL 5, MAIN 7 OF THE NORTHWEST INTERCEPTOR SEWER		SANITARY SEWER LINE NO. 9	
Professional Engineering Consultants, P.A. 303 S. TOPEKA • WICHITA, KANSAS 67202 316-262-2691 • FAX 316-262-3003		Job No. 35-04485-002	Date September 2004
Designed By MDK	Drawn By TLB		