
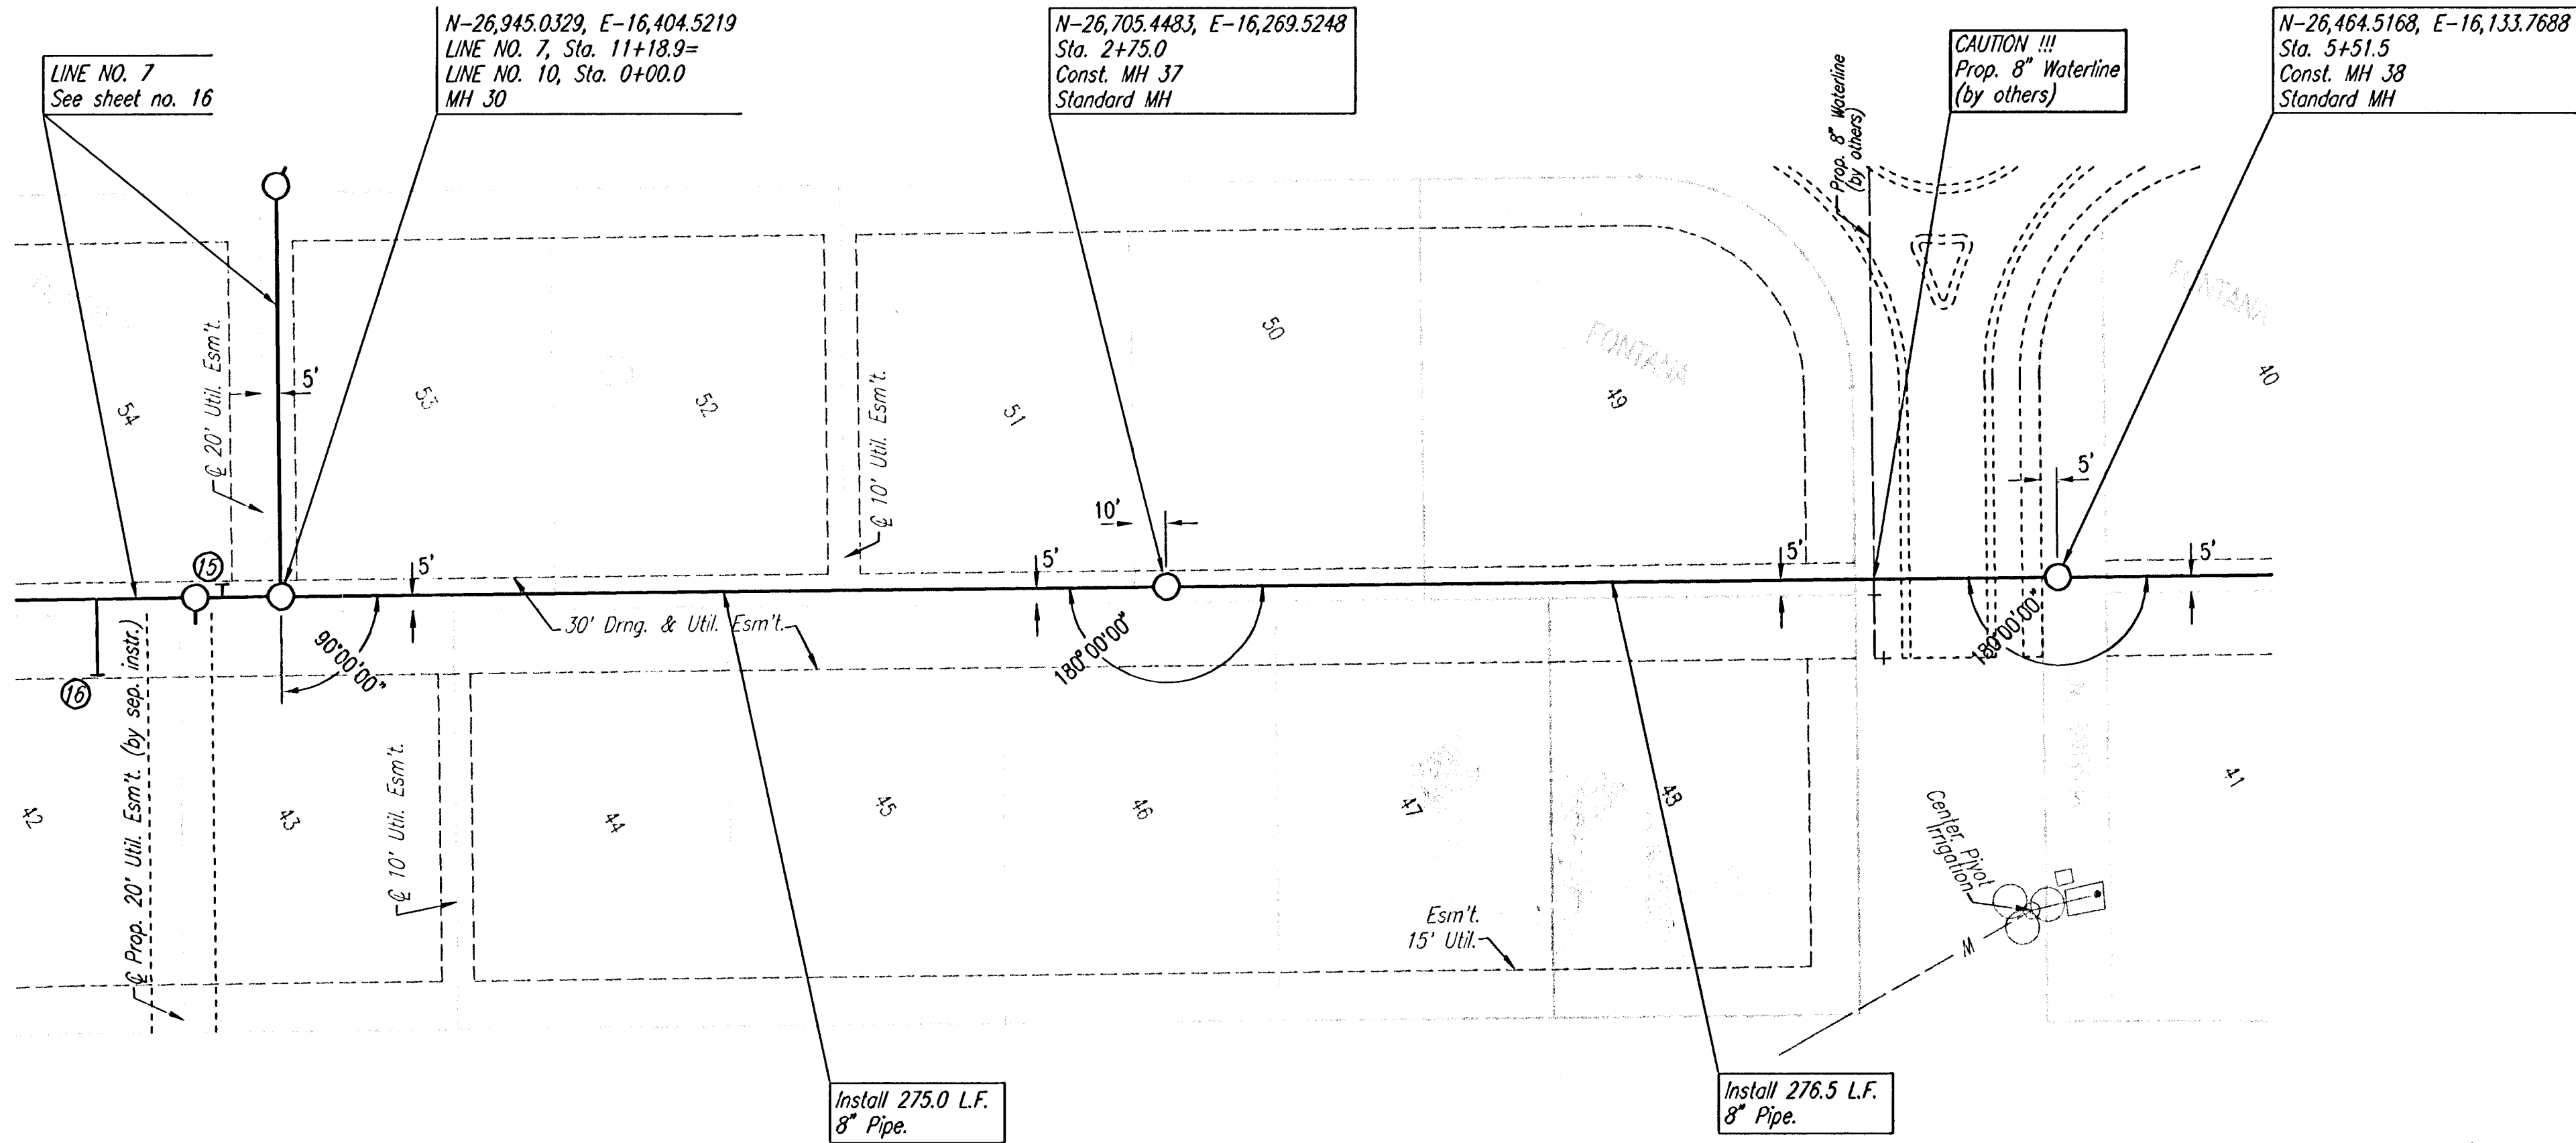


PLAN	CHECKED	BY	DATE
	CHECKED		


PROFILE	CHECKED	BY	DATE
	CHECKED		

DSNR: MDK OPER: TLB SCALE: 1"=40.00
Q:\2004\04485\002\SSP14 11-15-2005 01:17:39 pm

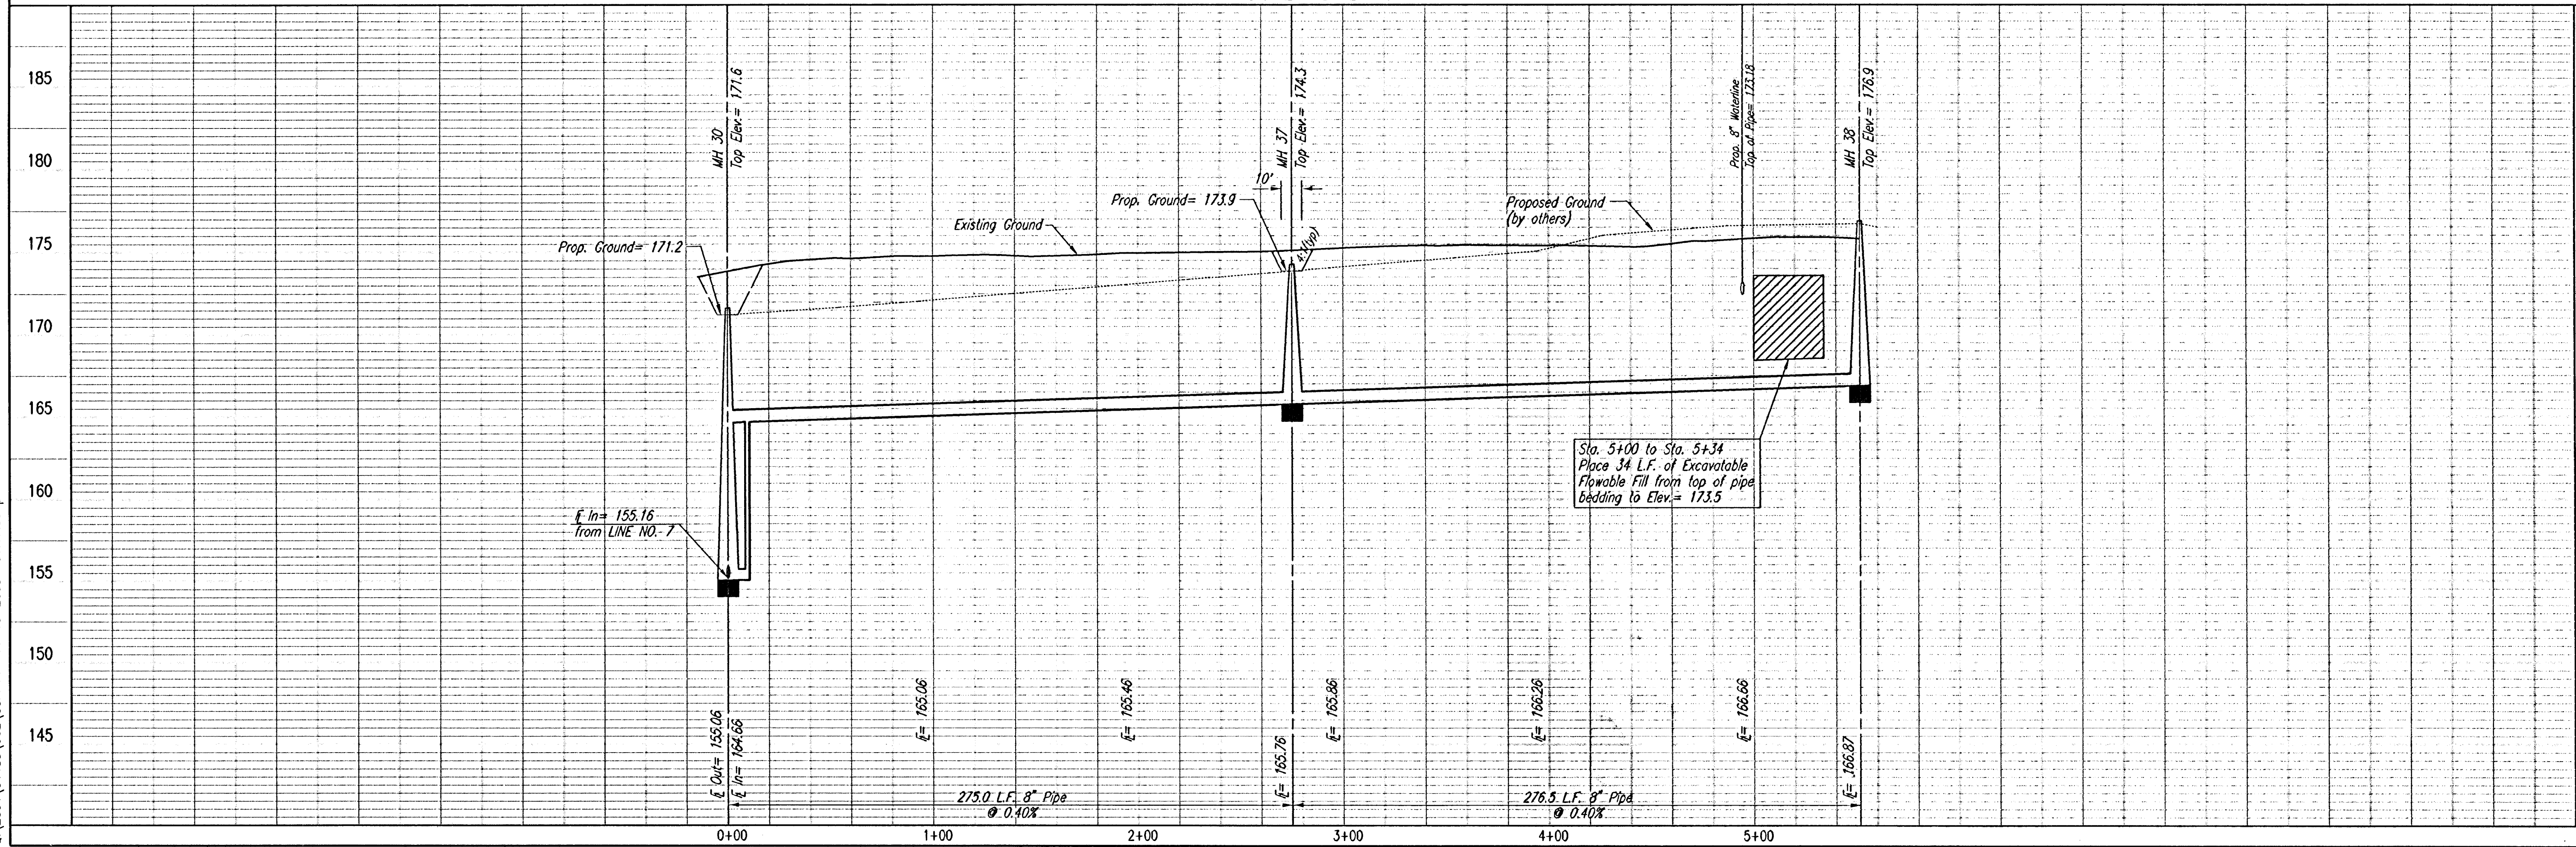

①
②
DENOTES SEWER SERVICE.
SEE SHEET NO. 29 FOR SEWER
SERVICE SCHEDULE AND DETAILS

SEE SHEETS NO. 3, 4 & 5
FOR PLAT COORDINATES

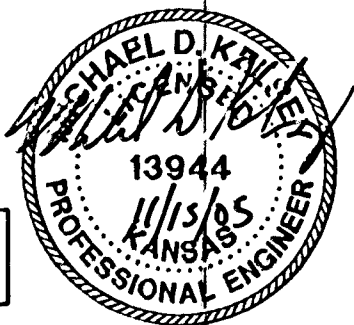

LATERAL 5, MAIN 7
OF THE NORTHWEST INTERCEPT SEWER
SANITARY SEWER LINE NO. 10
JAMES L. ARMOUR, P.E., ACTING CITY ENGINEER
CITY OF WICHITA PROJECT NO. 488-5887

Professional Engineering Consultants, P.A.
303 S. TOPEKA • WICHITA, KANSAS 67202
316-262-2691 • FAX 316-262-3003
Designed By MDK
Drawn By TLB
Job No. 35-04485-002
Date September 2004