



PLAN	CHECKED	DATE
	CHECKED	

PROFILE	CHECKED	DATE
	CHECKED	


DSNR: MDK OPER: TLB SCALE: 1"=40.00
Q:\2004\04485\002\SSPP15 11-15-2005 01:17:11 pm

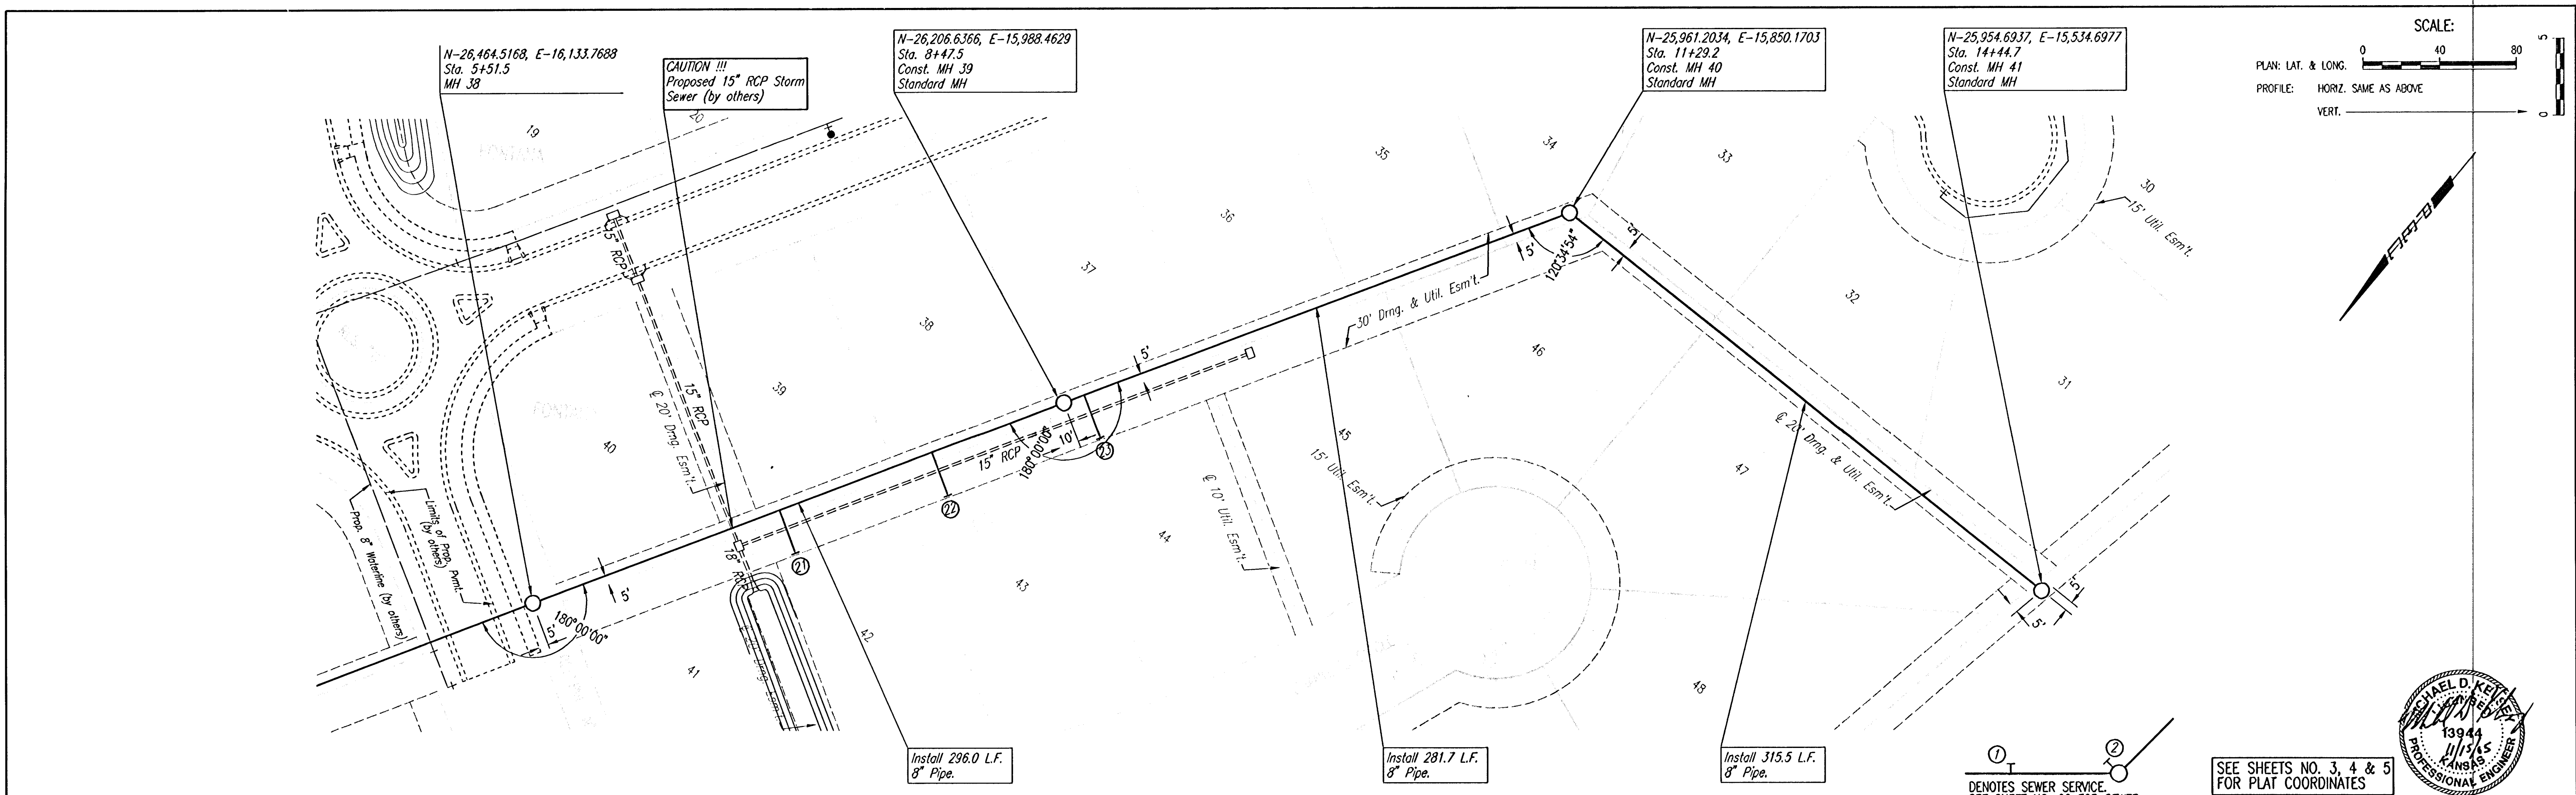

SANITARY SEWER LINE NO. 10

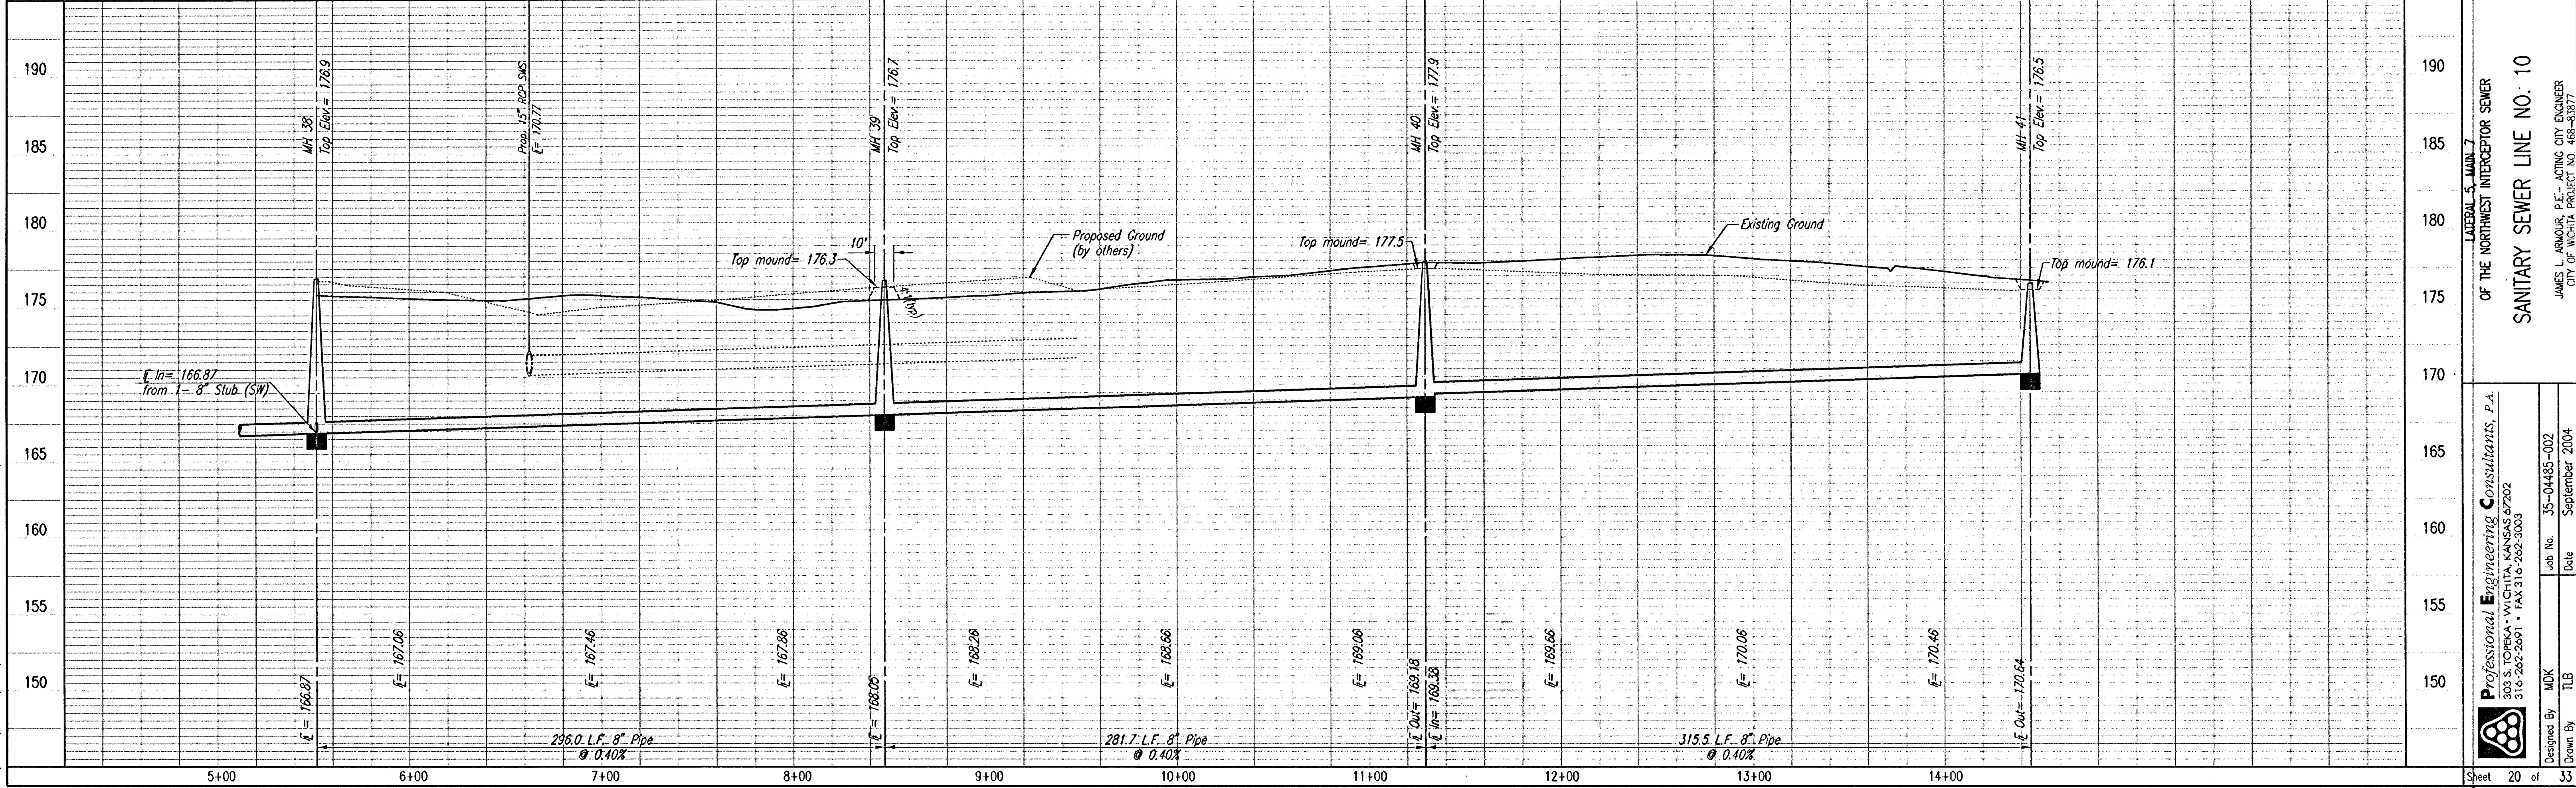

SCALE: 0 40 80
PLAN: LAT. & LONG.
PROFILE: HORIZ. SAME AS ABOVE
VERT. 0 5

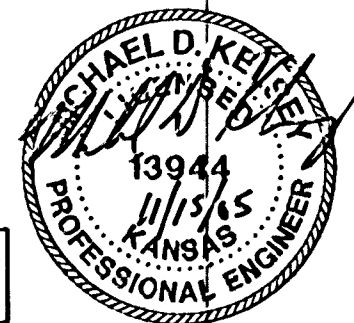

SEE SHEETS NO. 3, 4 & 5
FOR PLAT COORDINATES

① ②
DENOTES SEWER SERVICE.
SEE SHEET NO. 29 FOR SEWER
SERVICE SCHEDULE AND DETAILS

LATERAL 5, MAIN 7
OF THE NORTHWEST INTERCEPT SEWER
SANITARY SEWER LINE NO. 10
JAMES L. ARMOUR, P.E., ACTING CITY ENGINEER
CITY OF WICHITA PROJECT NO. 465-5877

Professional Engineering Consultants, P.A.
303 S. TOPERA • WICHITA, KANSAS 67202
316-262-2691 • FAX 316-262-3003
Designed By MDK
Drawn By TLB
Job No. 35-04485-002
Date September 2004