



PLAN	CHECKED	DATE
	CHECKED	

PROFILE	CHECKED	DATE
	CHECKED	


DSNR: MDK OPER: TLB SCALE: 1"=40.00
Q: 2004-04485(002)SPPI7 11-15-2005 01:16:06 pm

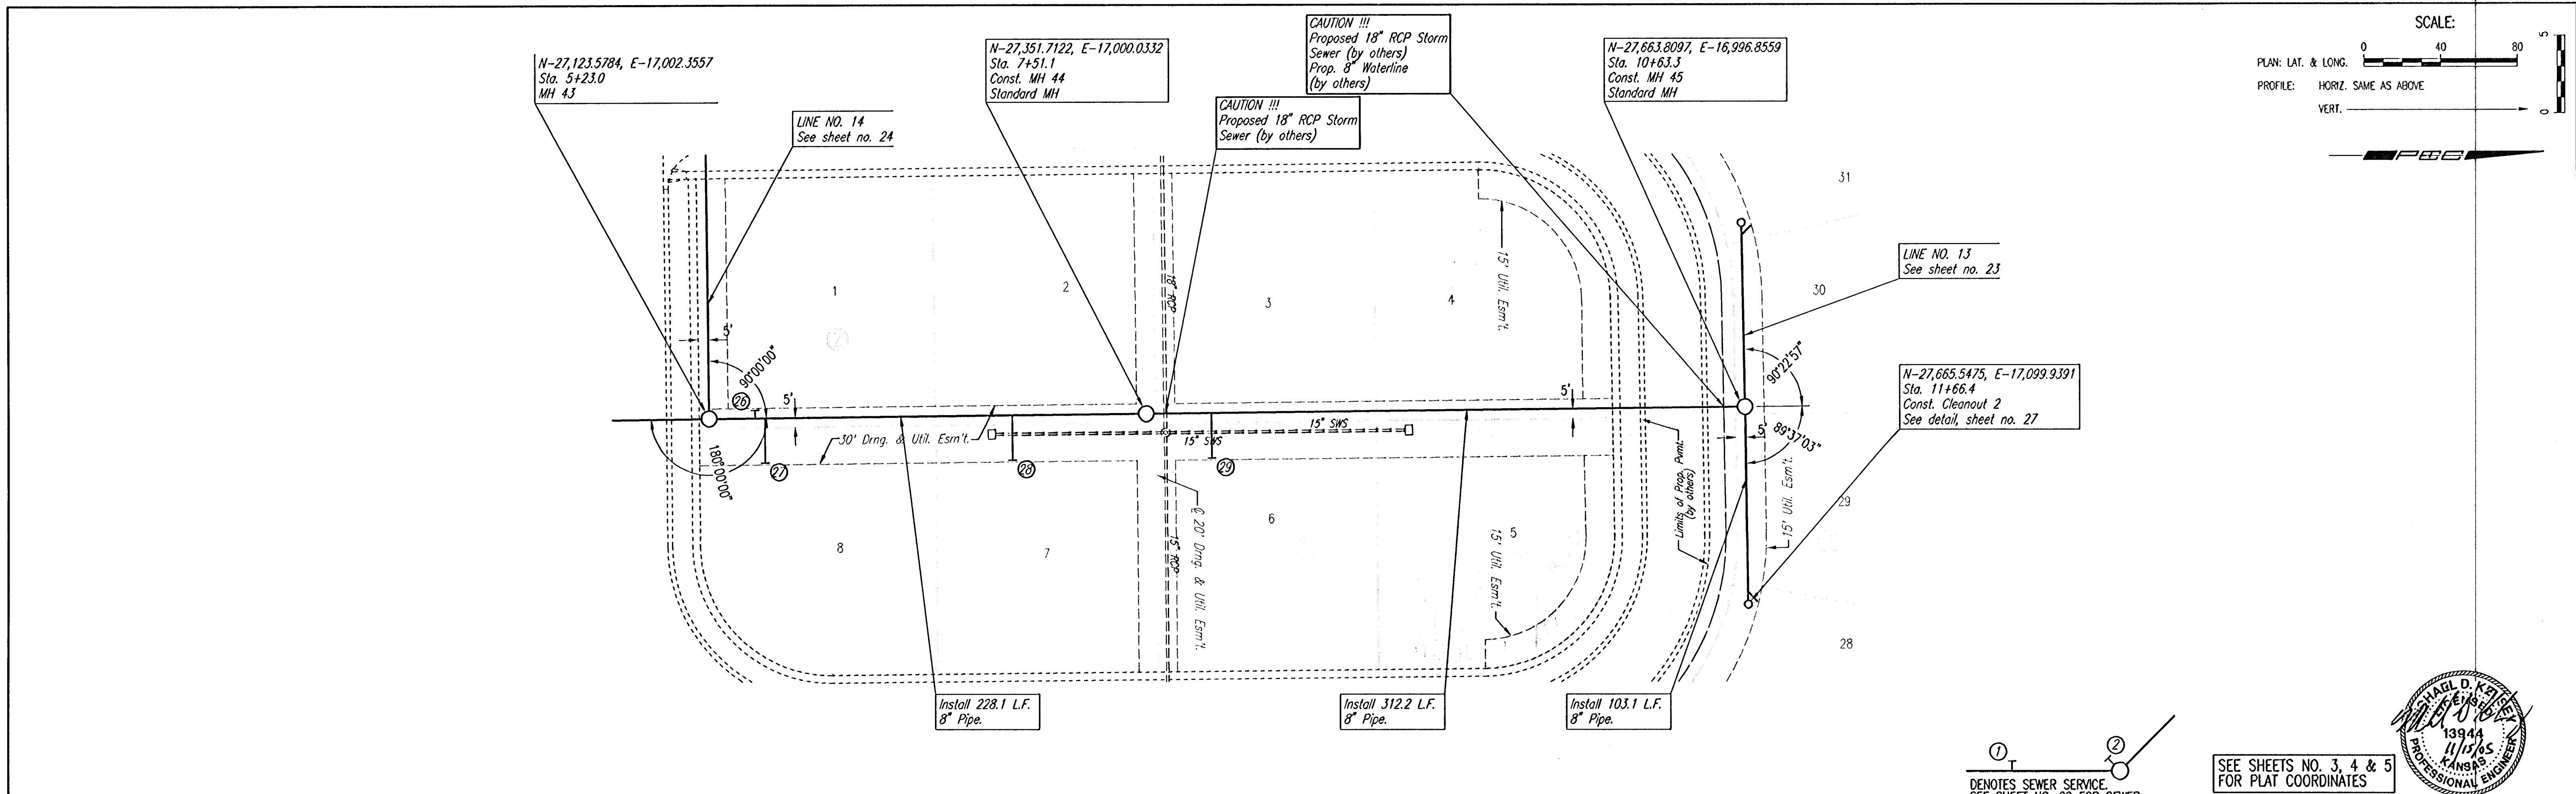

SANITARY SEWER LINE NO. 11

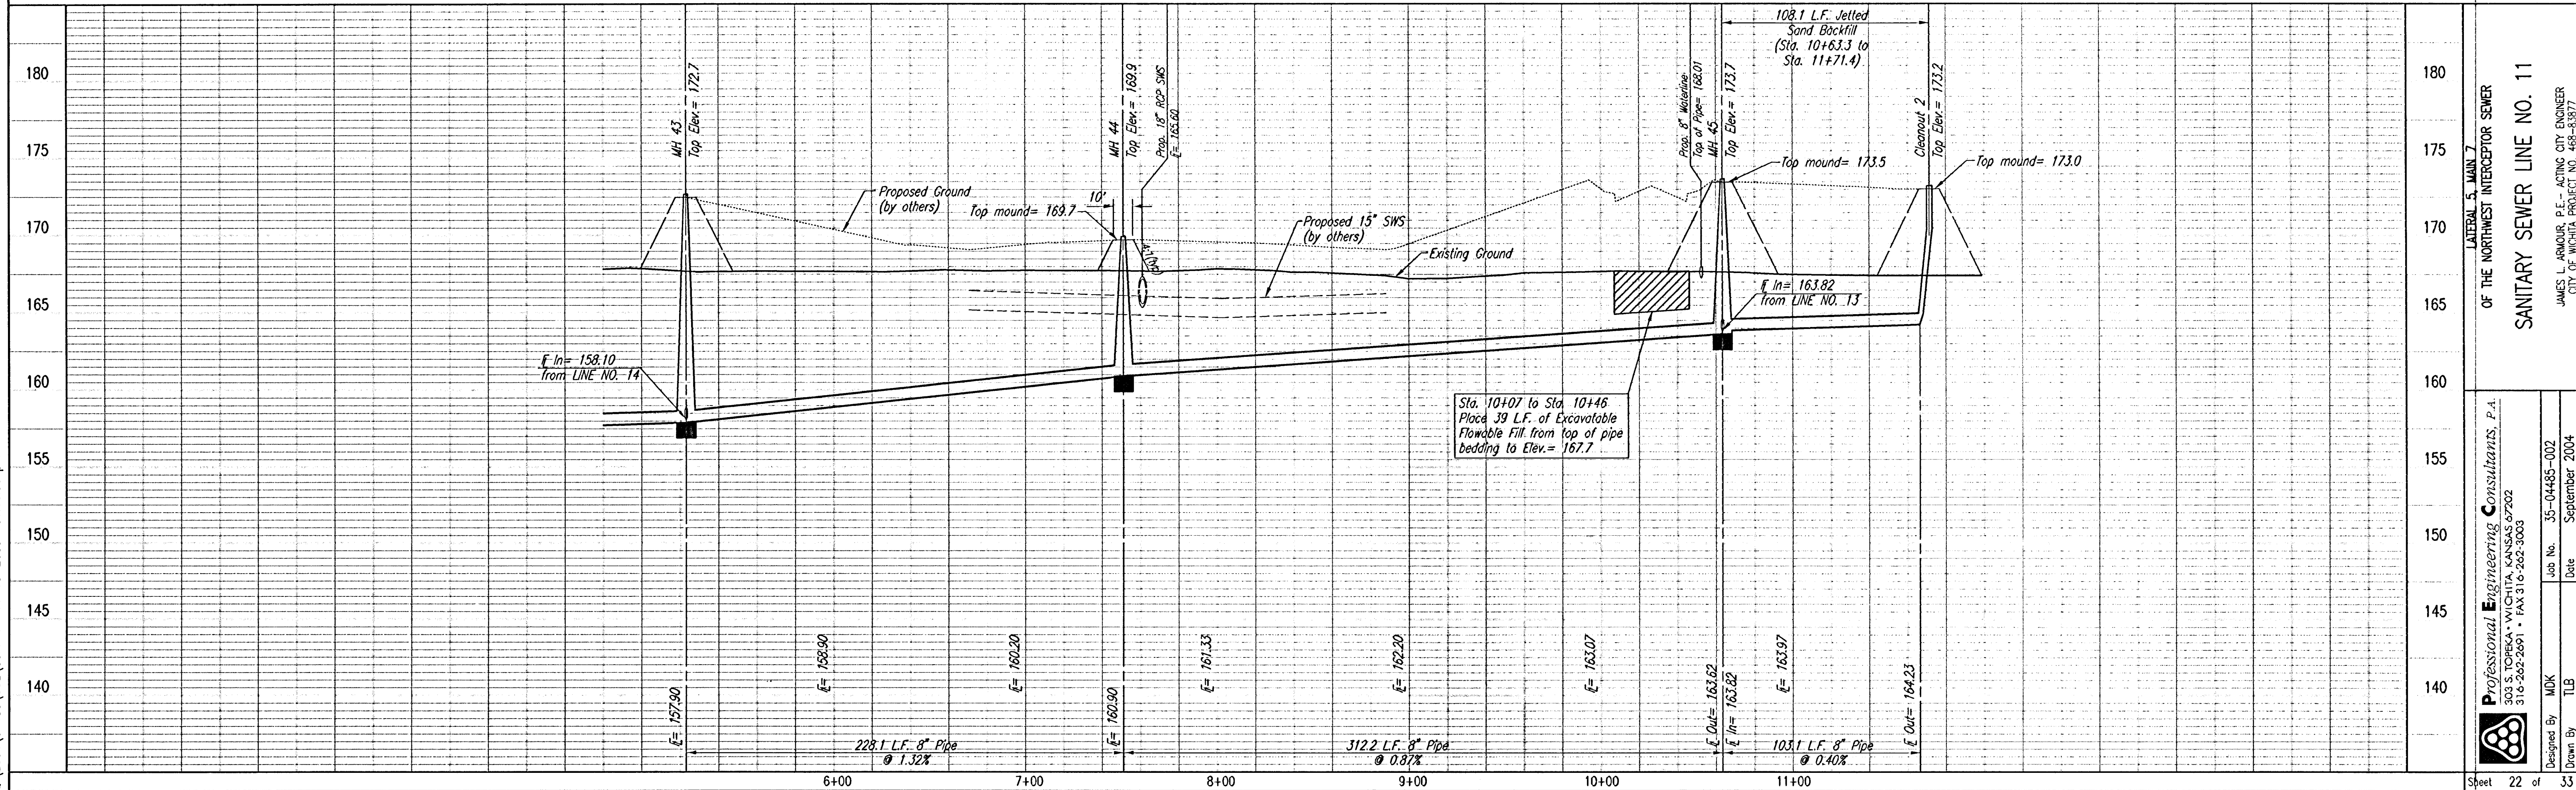

SCALE: 1"=40.00
PLAN: LAT. & LONG. 0 40 80
PROFILE: HORIZ. SAME AS ABOVE
VERT. 0 5

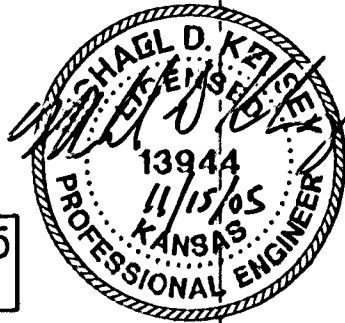

SEE SHEETS NO. 3, 4 & 5
FOR PLAT COORDINATES

①
②
DENOTES SEWER SERVICE.
SEE SHEET NO. 29 FOR SEWER
SERVICE SCHEDULE AND DETAILS

Professional Engineering Consultants, P.A. 303 S. TOPEKA - WICHITA, KANSAS 67202 316-262-2601 • FAX 316-262-3003	
Designed By MDK	Job No. 35-04485-002
Drawn By TLB	Date September 2004